


PRE-EXISTING
AND EXISTING



Front Elevation

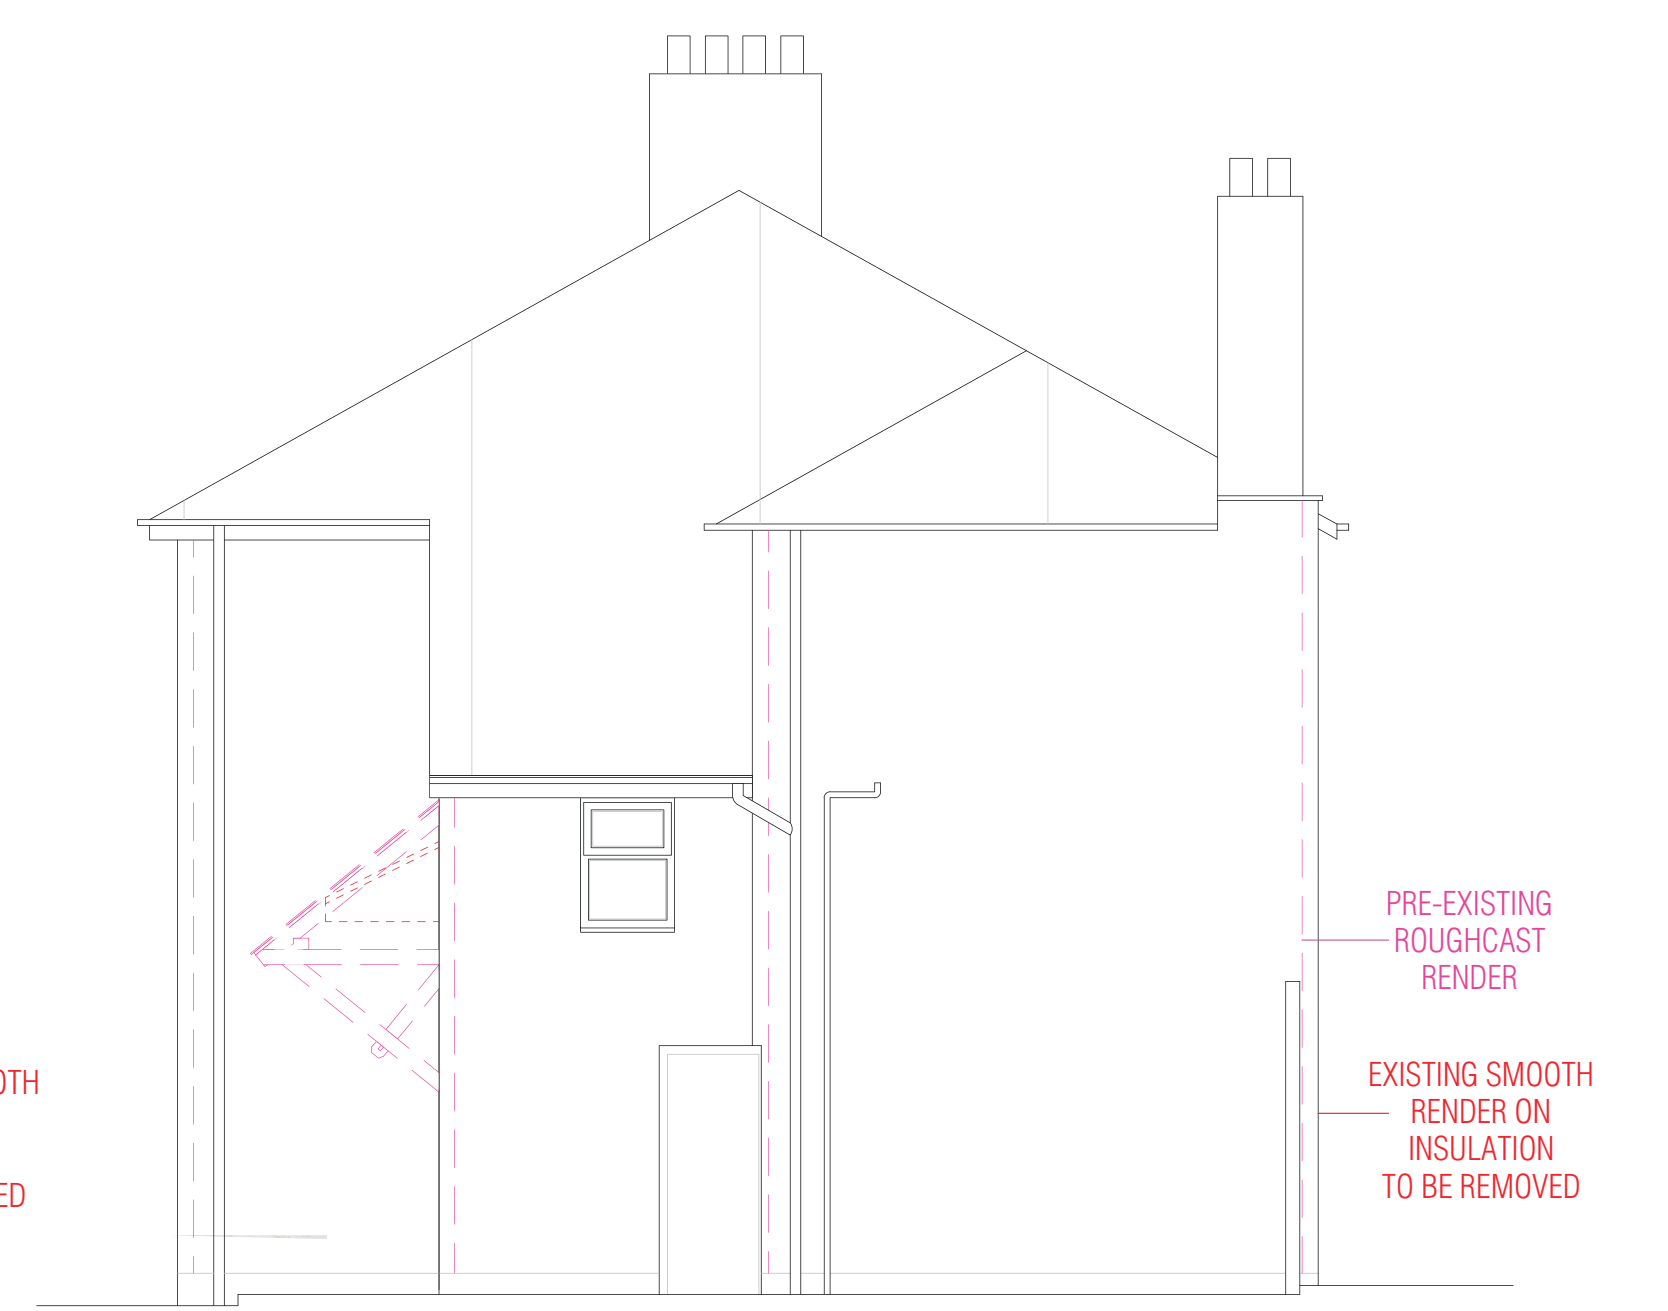

Side Elevation




Front Elevation



Side Elevation

PROPOSED

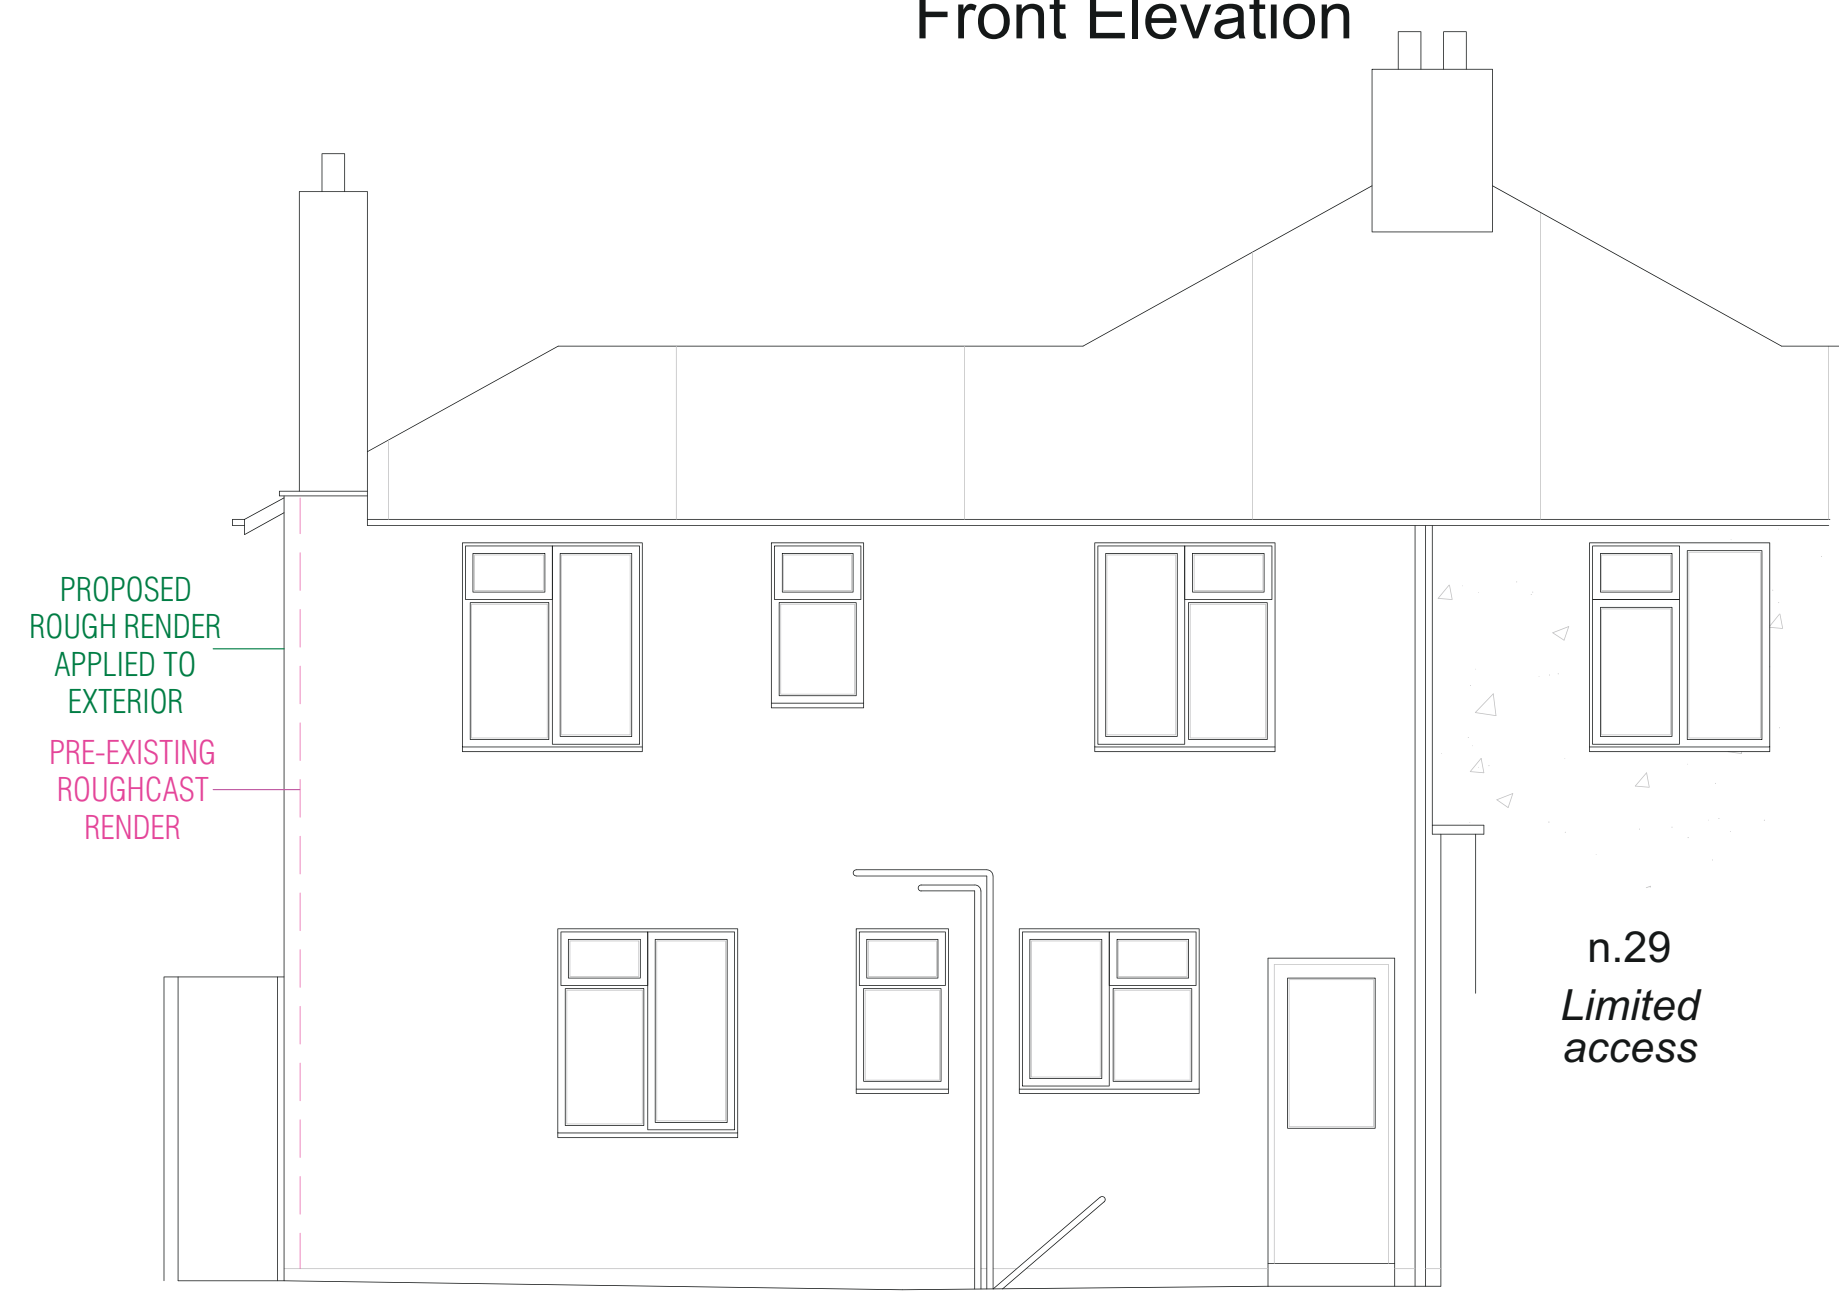

Rear Elevation

KEY

- PRE-EXISTING
- EXISTING TO BE REMOVED
- PROPOSED

1:50 SCALE BAR 0 1m 2m 5m

PLANNING

Revisions

A - 01.10.2021:	Addition of pre-existing front porch details
B - 07.12.2021:	Proposed porches to match pre-existing
C - 13.01.2022:	Revised proposal representation and key
D - 24.01.2022:	Material finish labels added

Project		31 KINGS ROAD, TEDDINGTON, TW11 0QD	
Drawing		EXISTING AND PRE-EXISTING PLANS AND ELEVATIONS, AND PROPOSED REINSTATEMENT OF PRE-EXISTING PORCHES	
Drawing No.	Scale	Date	
KRT31-02 D	1:50 @ A1	23.08.2021	

CLIVE CHAPMAN ARCHITECTS SUSTAINABILITY CONSULTANTS
4 EEL PIE ISLAND TWICKENHAM MIDDY TW1 3DY
TELEPHONE 020 8591 4837
EMAIL INFO@CCAR.CO.UK
WEBSITE WWW.CCAR.CO.UK