


Existing Shopfront Elevation

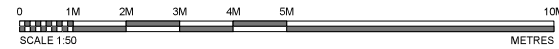

Notes:

- 01 Glass panel above the door
- 02 Timber entrance doors
- 03 Night safe
- 04 Sash window
- 05 Boxed in cash machine
- 06 Existing signage tray positioned above the stripped out cash machine
- 07 Second entrance assumed redundant cash machine

Important Note:


This drawing is copyright of Studio Fox Ltd and no portion should be used without consent. All dimensions and levels on this drawing are to be checked on site by the contractor and any discrepancies reported to Studio Fox Ltd, prior to commencement of any work. If in doubt ask!

Drawing Status:

Stage	Status		
Design Review:	✓		
Blue Print Meeting:			
For Construction:			
As Built:			
Revision:	Date:	By:	Description:


Existing Shopfront Elevation AA

Scale 1:50 @ A1

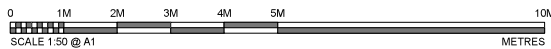


Existing Photos

NTS

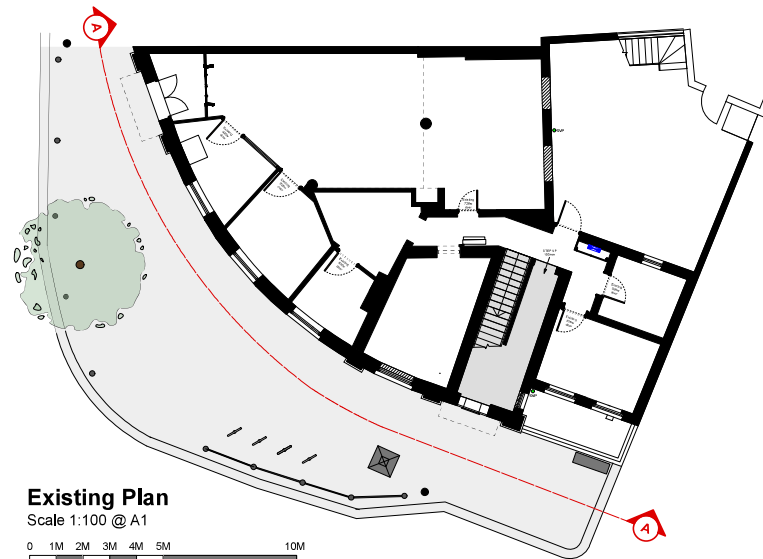

Existing Plan

Scale 1:100 @ A1

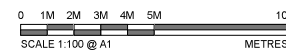

studio fox

Client:
Pret a Manger

Project:
6 High Street Teddington TW11 8EW

Task:
Existing Shopfront Elevations

Drawn By:	Scale:	Drawn Date:	Revised Date:
GFF	1:50 (A1)	24.01.22	-

Drawing No:	Revision:
22-PRET-1TED/02.1	-

Studio Fox Ltd
E: studio@studiofox.co.uk