


PLANNING

RED NOTES/ SHOW AMENDMENTS TO ORIGINAL PLANNING APPLICATION

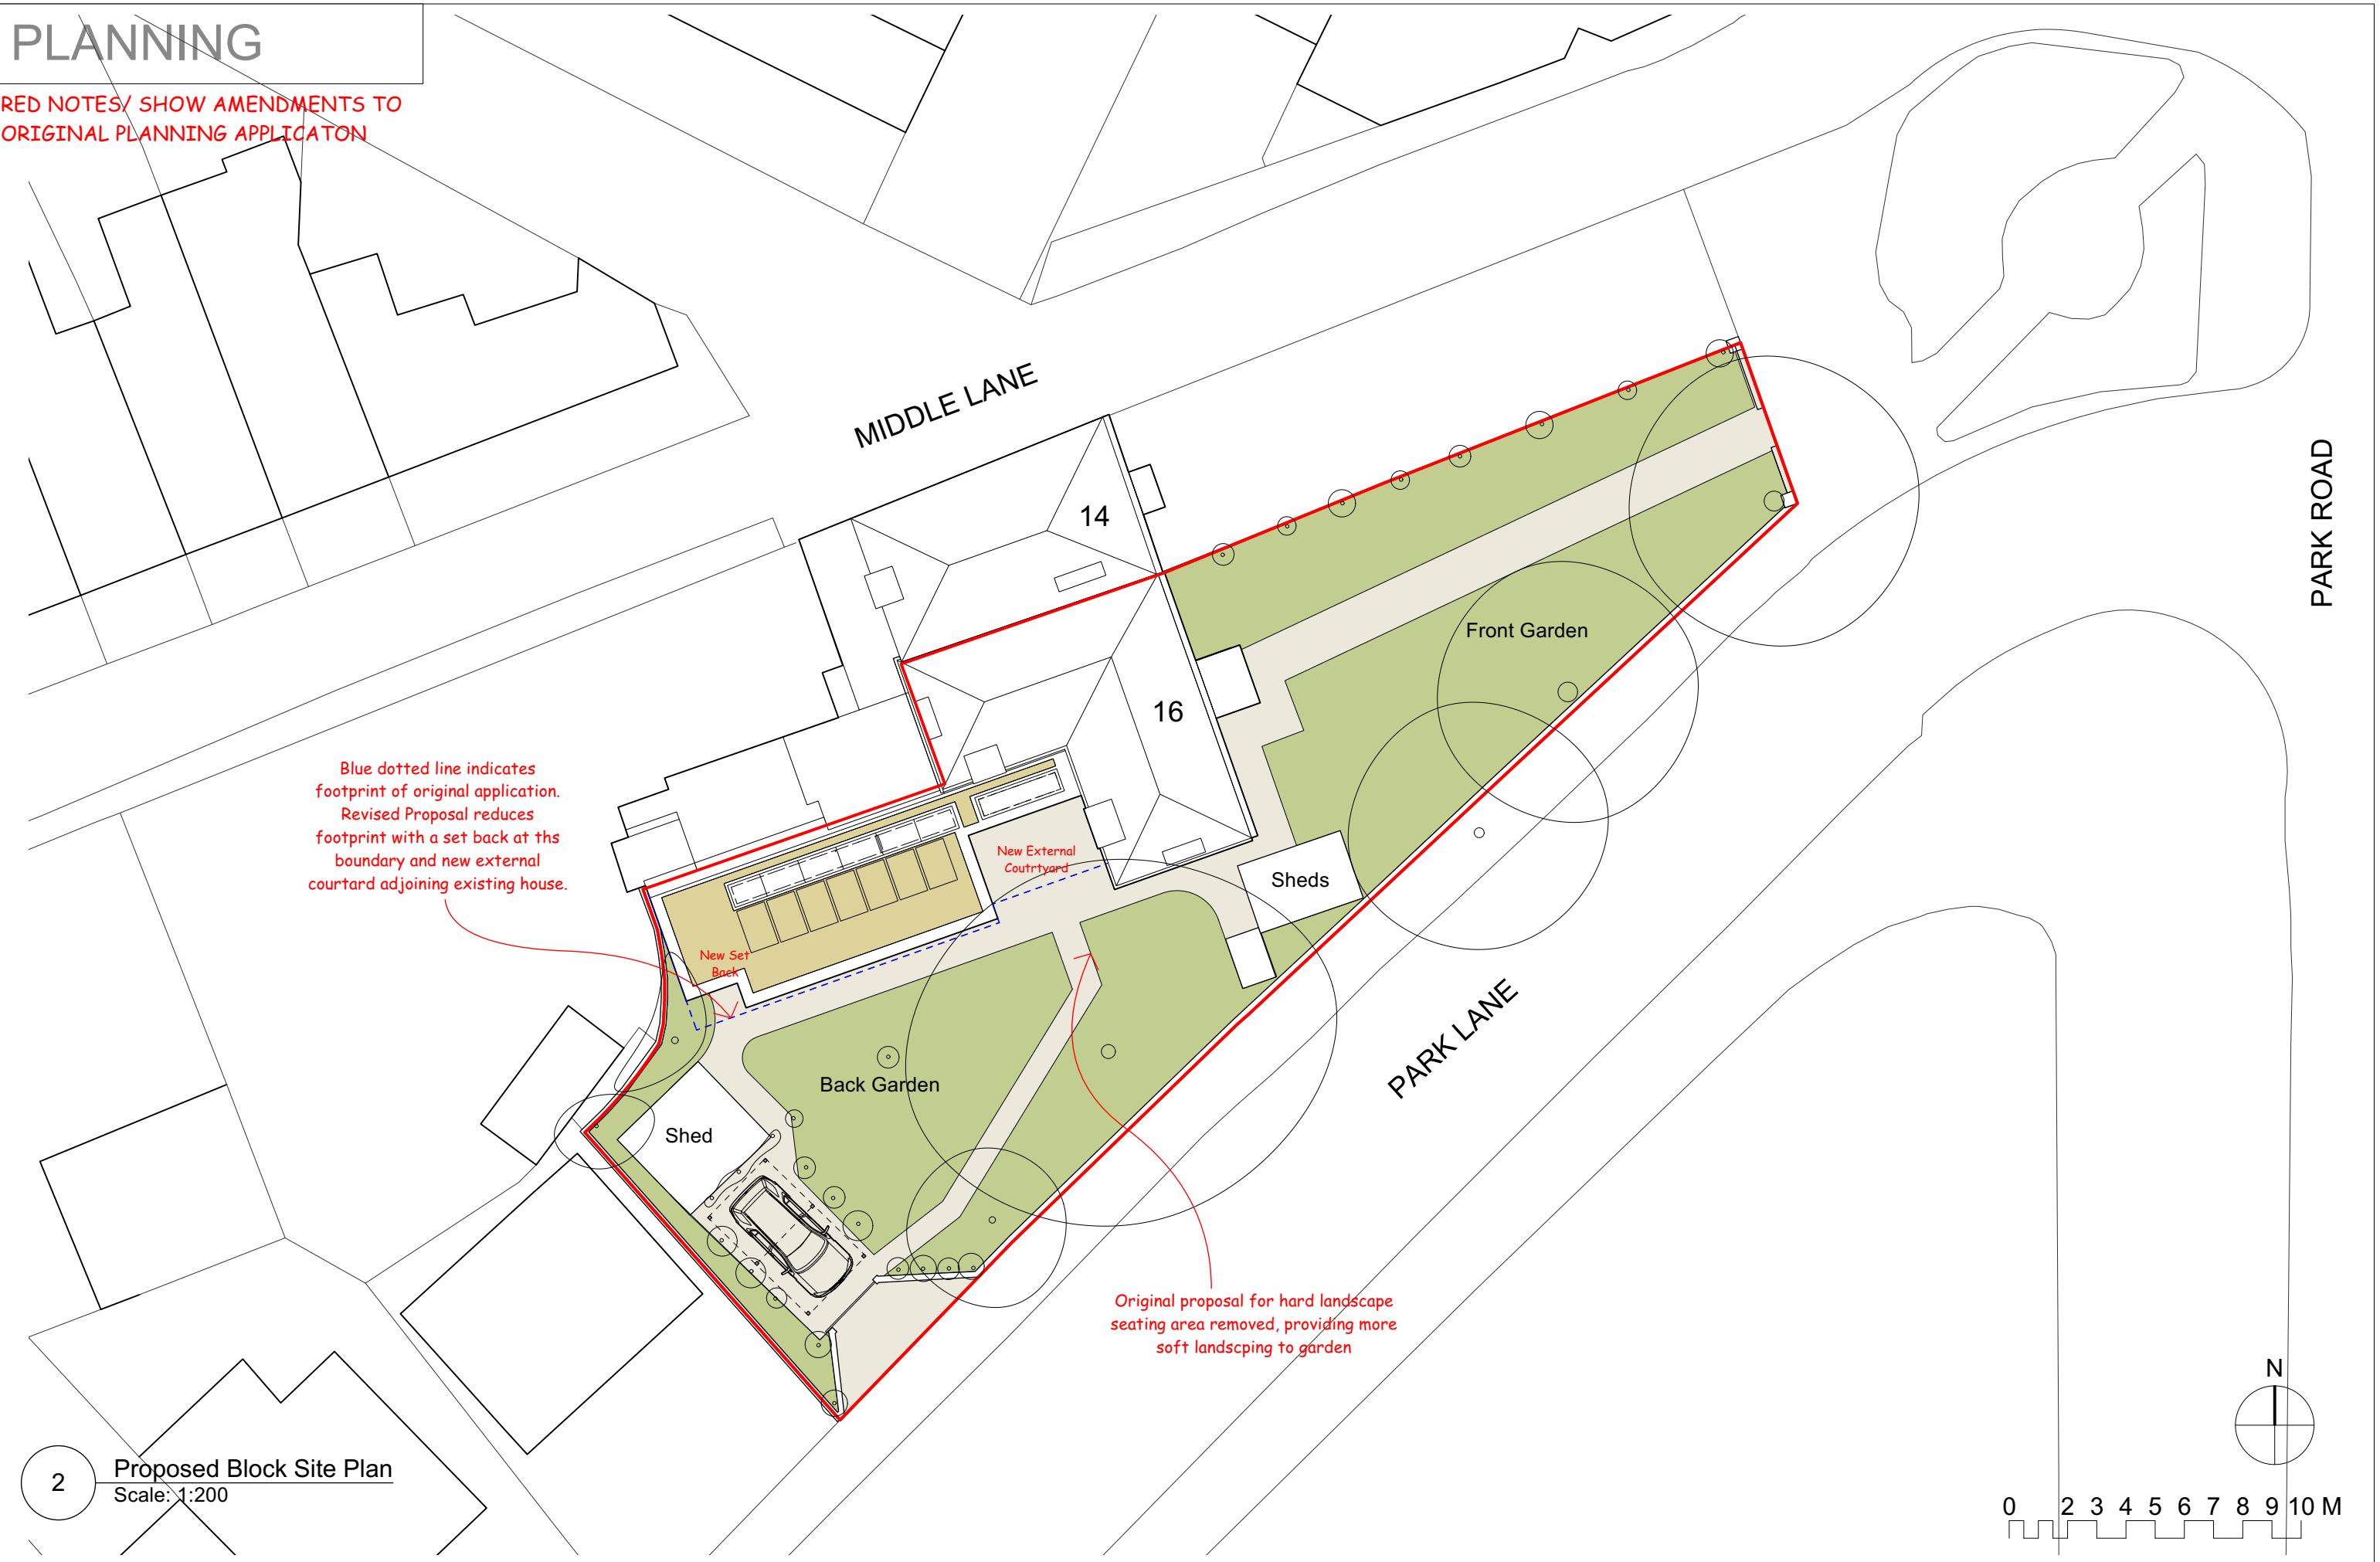

Blue dotted line indicates footprint of original application. Revised Proposal reduces footprint with a set back at this boundary and new external courtyard adjoining existing house.

Original proposal for hard landscape seating area removed, providing more soft landscaping to garden

2 Proposed Block Site Plan
Scale: 1:200

