



DISCLAIMER:
 1. This drawing is copyright and remains the property of Weston Rengifo Architects Practice
 2. This drawing is protected by copyright and is for use on this specific project site only.
 3. Do not scale from this drawing.
 4. This drawing is to be read in conjunction with all related drawings.
 5. The originator should be notified immediately of any discrepancy.
 6. All dimensions and Setting-out must be confirmed on site, prior to start fabrication and installation.
 7. This drawing is to be read in conjunction with M&E, Fire, Structural, Landscape information, drawings and specifications.
 8. Fire rating as per fire strategy.
 9. Refer to landscape drawings for further information on landscape strategy
 10. All existing drawings show indicative heights and measurements. **SCALE PLAN NO. 1**
 11. Drawings based on topographical information from SURVEY SOLUTIONS no. 3531BBWUG-01

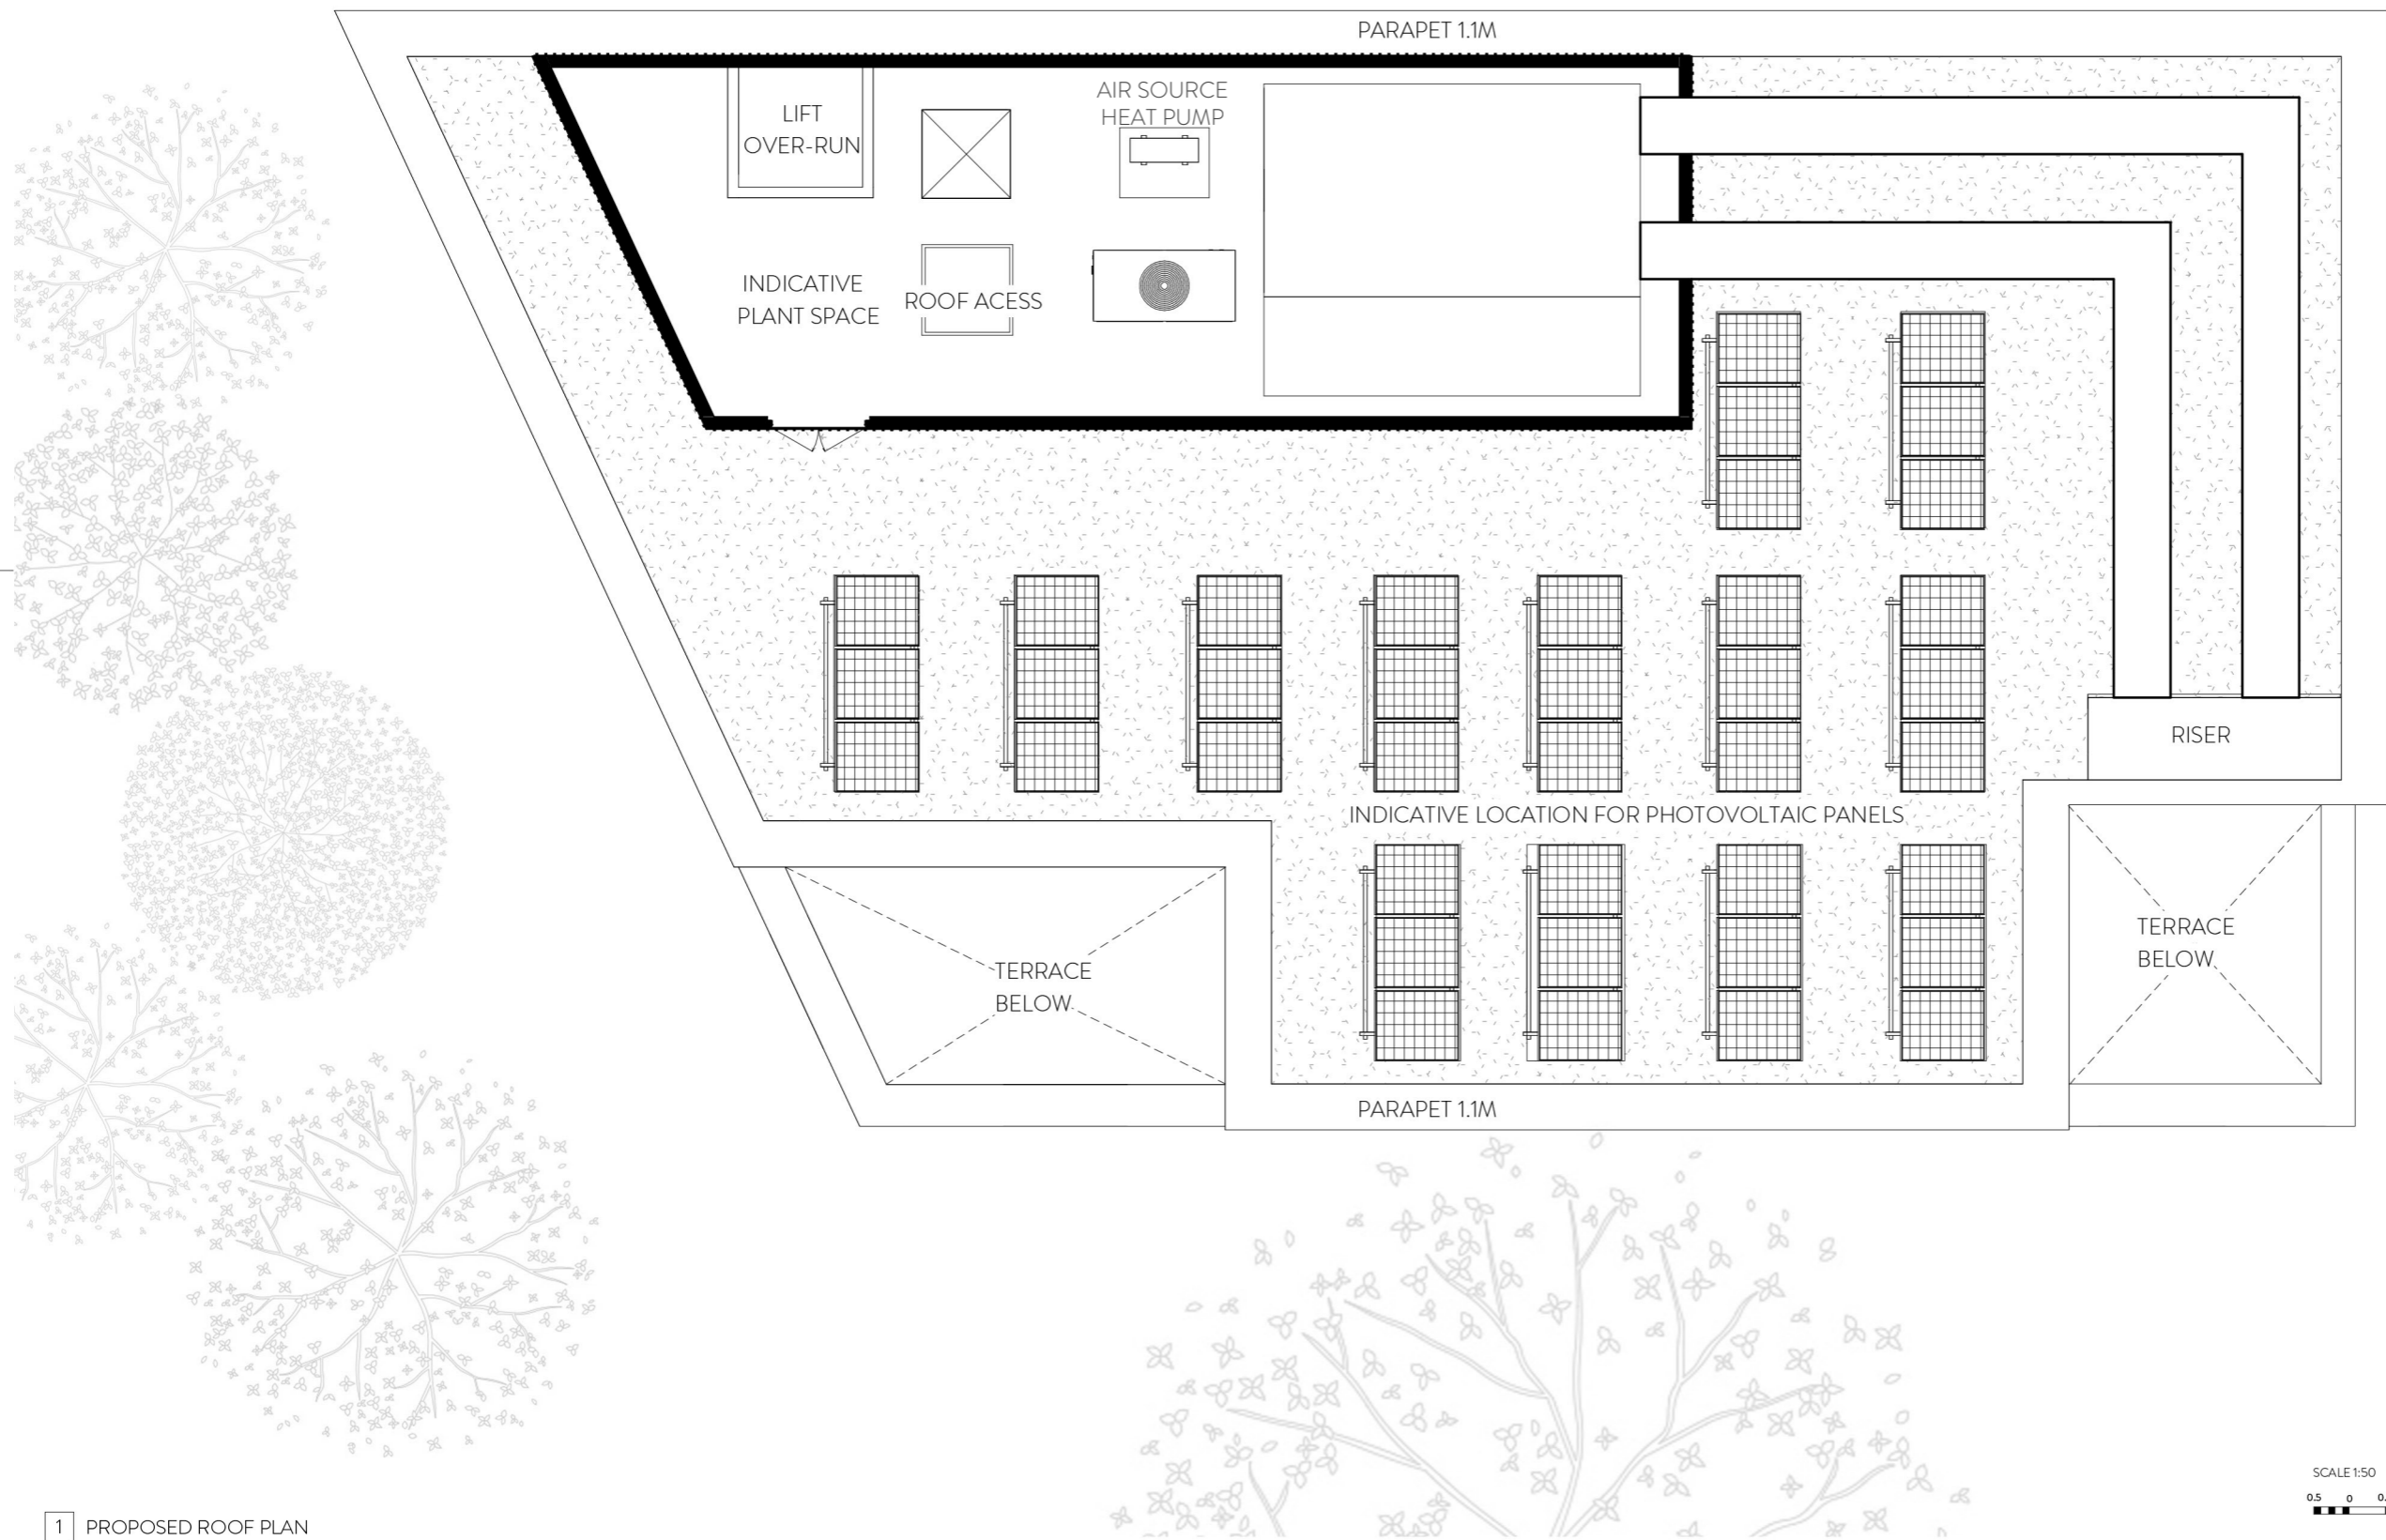

1 PROPOSED ROOF PLAN

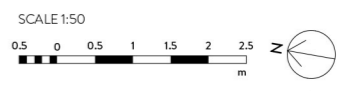

rev	description	date	dr by	ap by
P01	Planning Issue	07/03/22	JP	SW

ORIGINAL BY JP



Client
HILL RESIDENTIAL

Project
HAM CLOSE COMMUNITY CENTRE

Drawing
PROPOSED ROOF PLAN

Drawing number
WRAP_GA_A_0169

Scale
AS INDICATED

Project number
20019

Issue status
PLANNING ISSUE

WRAP	GA	A	0169	P01
PROJECT CODE 1	CODE 2	CODE 3	CODE 4	REV

This drawing is to be read in conjunction with all related drawings and specifications. Do not scale from this drawing. All dimensions must be checked and verified on site before commencing any work or producing construction/issue drawings. The originator should be notified immediately of any discrepancy. This drawing is copyright and remains the property of Weston Rengifo Architects Practice Limited.

