

Flat Block B

Phase 1
4 Storeys
21 Dwellings

Affordable Rent Reversion


9 x 1B2P
3 x 2B4P
3 x 3B5P
1 x 1B2P W

Indicative Leaseholder Reversion

3 x 2B4P
2 x 3B5P



Location Plan

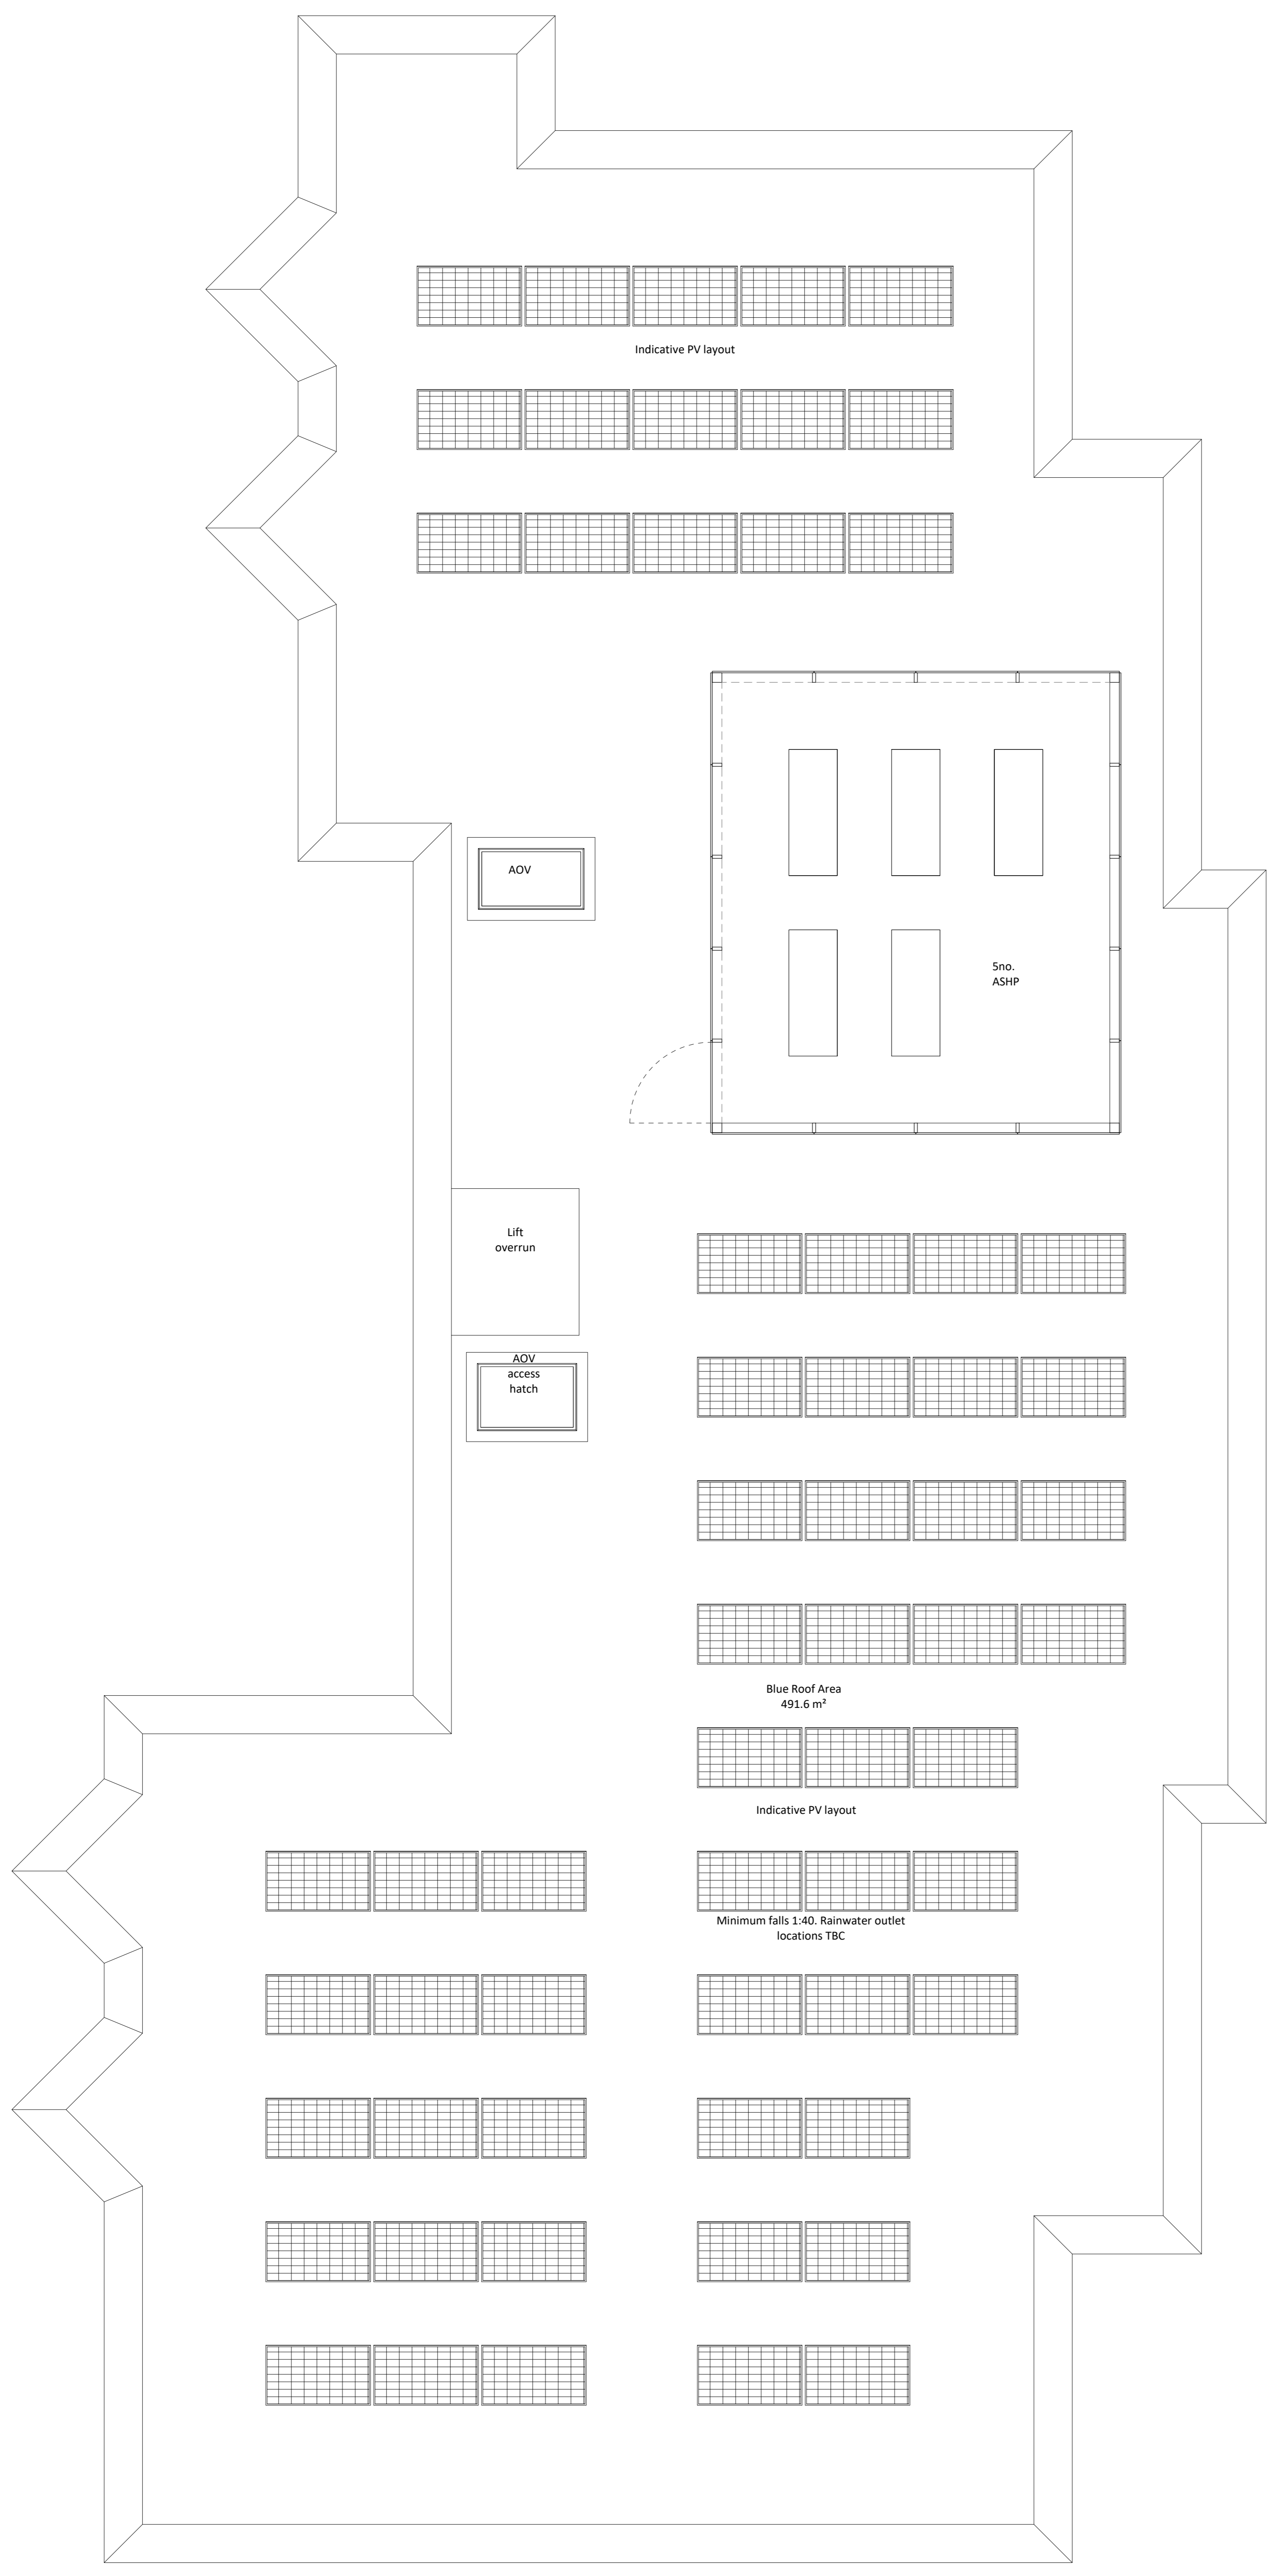

Notes:
Do not scale. All dimensions are in millimetres unless otherwise stated. This drawing should be read in conjunction with all relevant project information and contract documentation. All dimensions to be checked prior to fabrication and/or commencement of works. All works to comply with all relevant legal standards, building regulations and warranty provider requirements. Report any discrepancies, if in doubt ask.

Rev	Status	Date	Description	Drn	Chkd
C01	A3	26.04.22	Planning Issue	JB	CD

Client Name:		Hill Residential	
Project Name:		Ham Close Regeneration	
Drawing Name:		Block B - Roof Plan	
Drawing Number:	HCR-BPTW-B02-04-DR-A-1024	Rev:	C01
Project No:	21-090	Status:	A3
RIBA Stage:	03	Drawn By:	AH
Scale:	1:50 @ A1		

PLANNING ISSUE

40 Norman Road,
Greenwich, London
SE10 9QX
t. 020 8293 5175
bptw.co.uk

