

Flat Block C

Phase 3
6 Storeys
41 Dwellings

Affordable Rent Additional

4 x 1B2P
6 x 2B4P
2 x 3B5P
4 x 1B2P W
1 x 3B4P W

London Living Rent


6 x 1B2P
3 x 2B4P
1 x 1B2P W

Shared Ownership

3 x 1B2P
5 x 2B4P
1 x 1B2P W
3 x 2B3P W



Location Plan

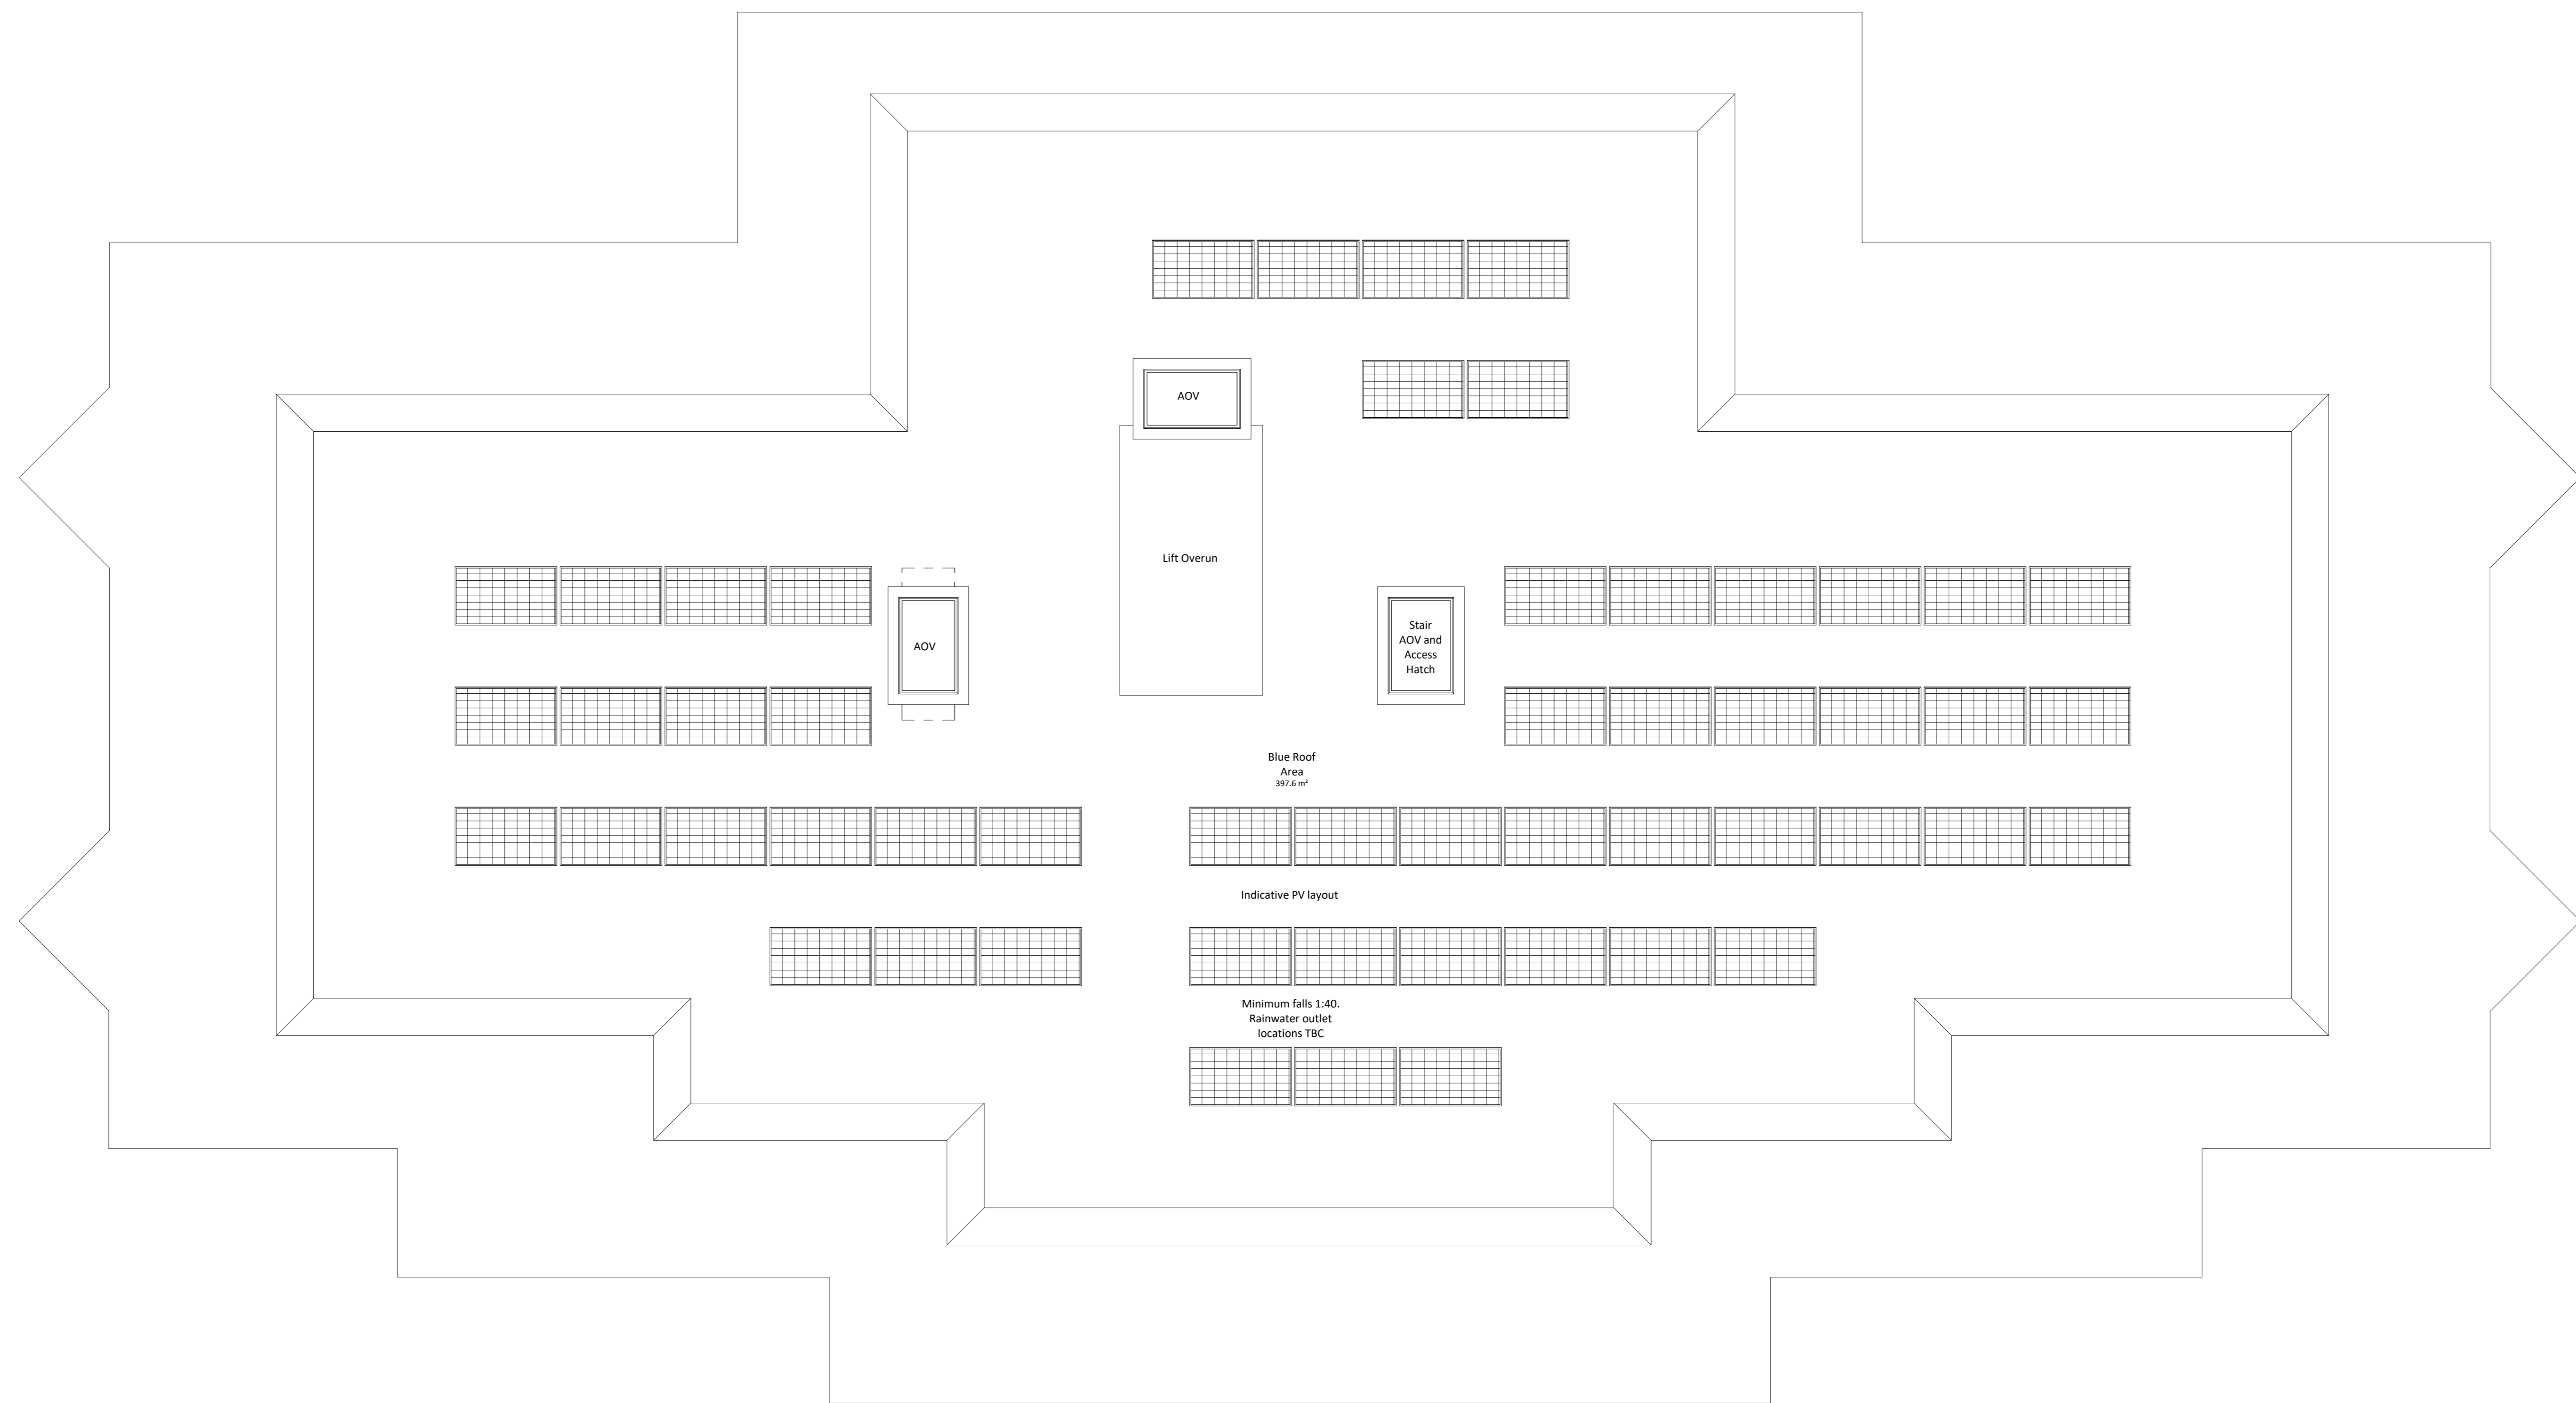

Notes:
Do not scale. All dimensions are in millimetres unless otherwise stated. This drawing should be read in conjunction with all relevant project information and contract documentation. All dimensions to be checked prior to fabrication and/or commencement of works. All works to comply with all relevant legal standards, building regulations and warranty provider requirements. Report any discrepancies, if in doubt ask.

Rev.	Date	Description	Rev.	Class
001	26.04.22	Planning Issue	JB	CP

Client Name: Hill Residential	
Project Name: Ham Close Regeneration	
Drawing Name: Block C - Roof Plan	
Drawing Number: HCR-BPTW-803-06-DR-A-1036	Rev: 001
Project No: 21-090	Block/Stage: 03
Drawn By: OP	Scale: 1:50 @ AD

PLANNING ISSUE

40 Norman Road,
Greenwich, London
SE10 9CX
t: 020 8293 5175
bptw.co.uk

