




Location Plan

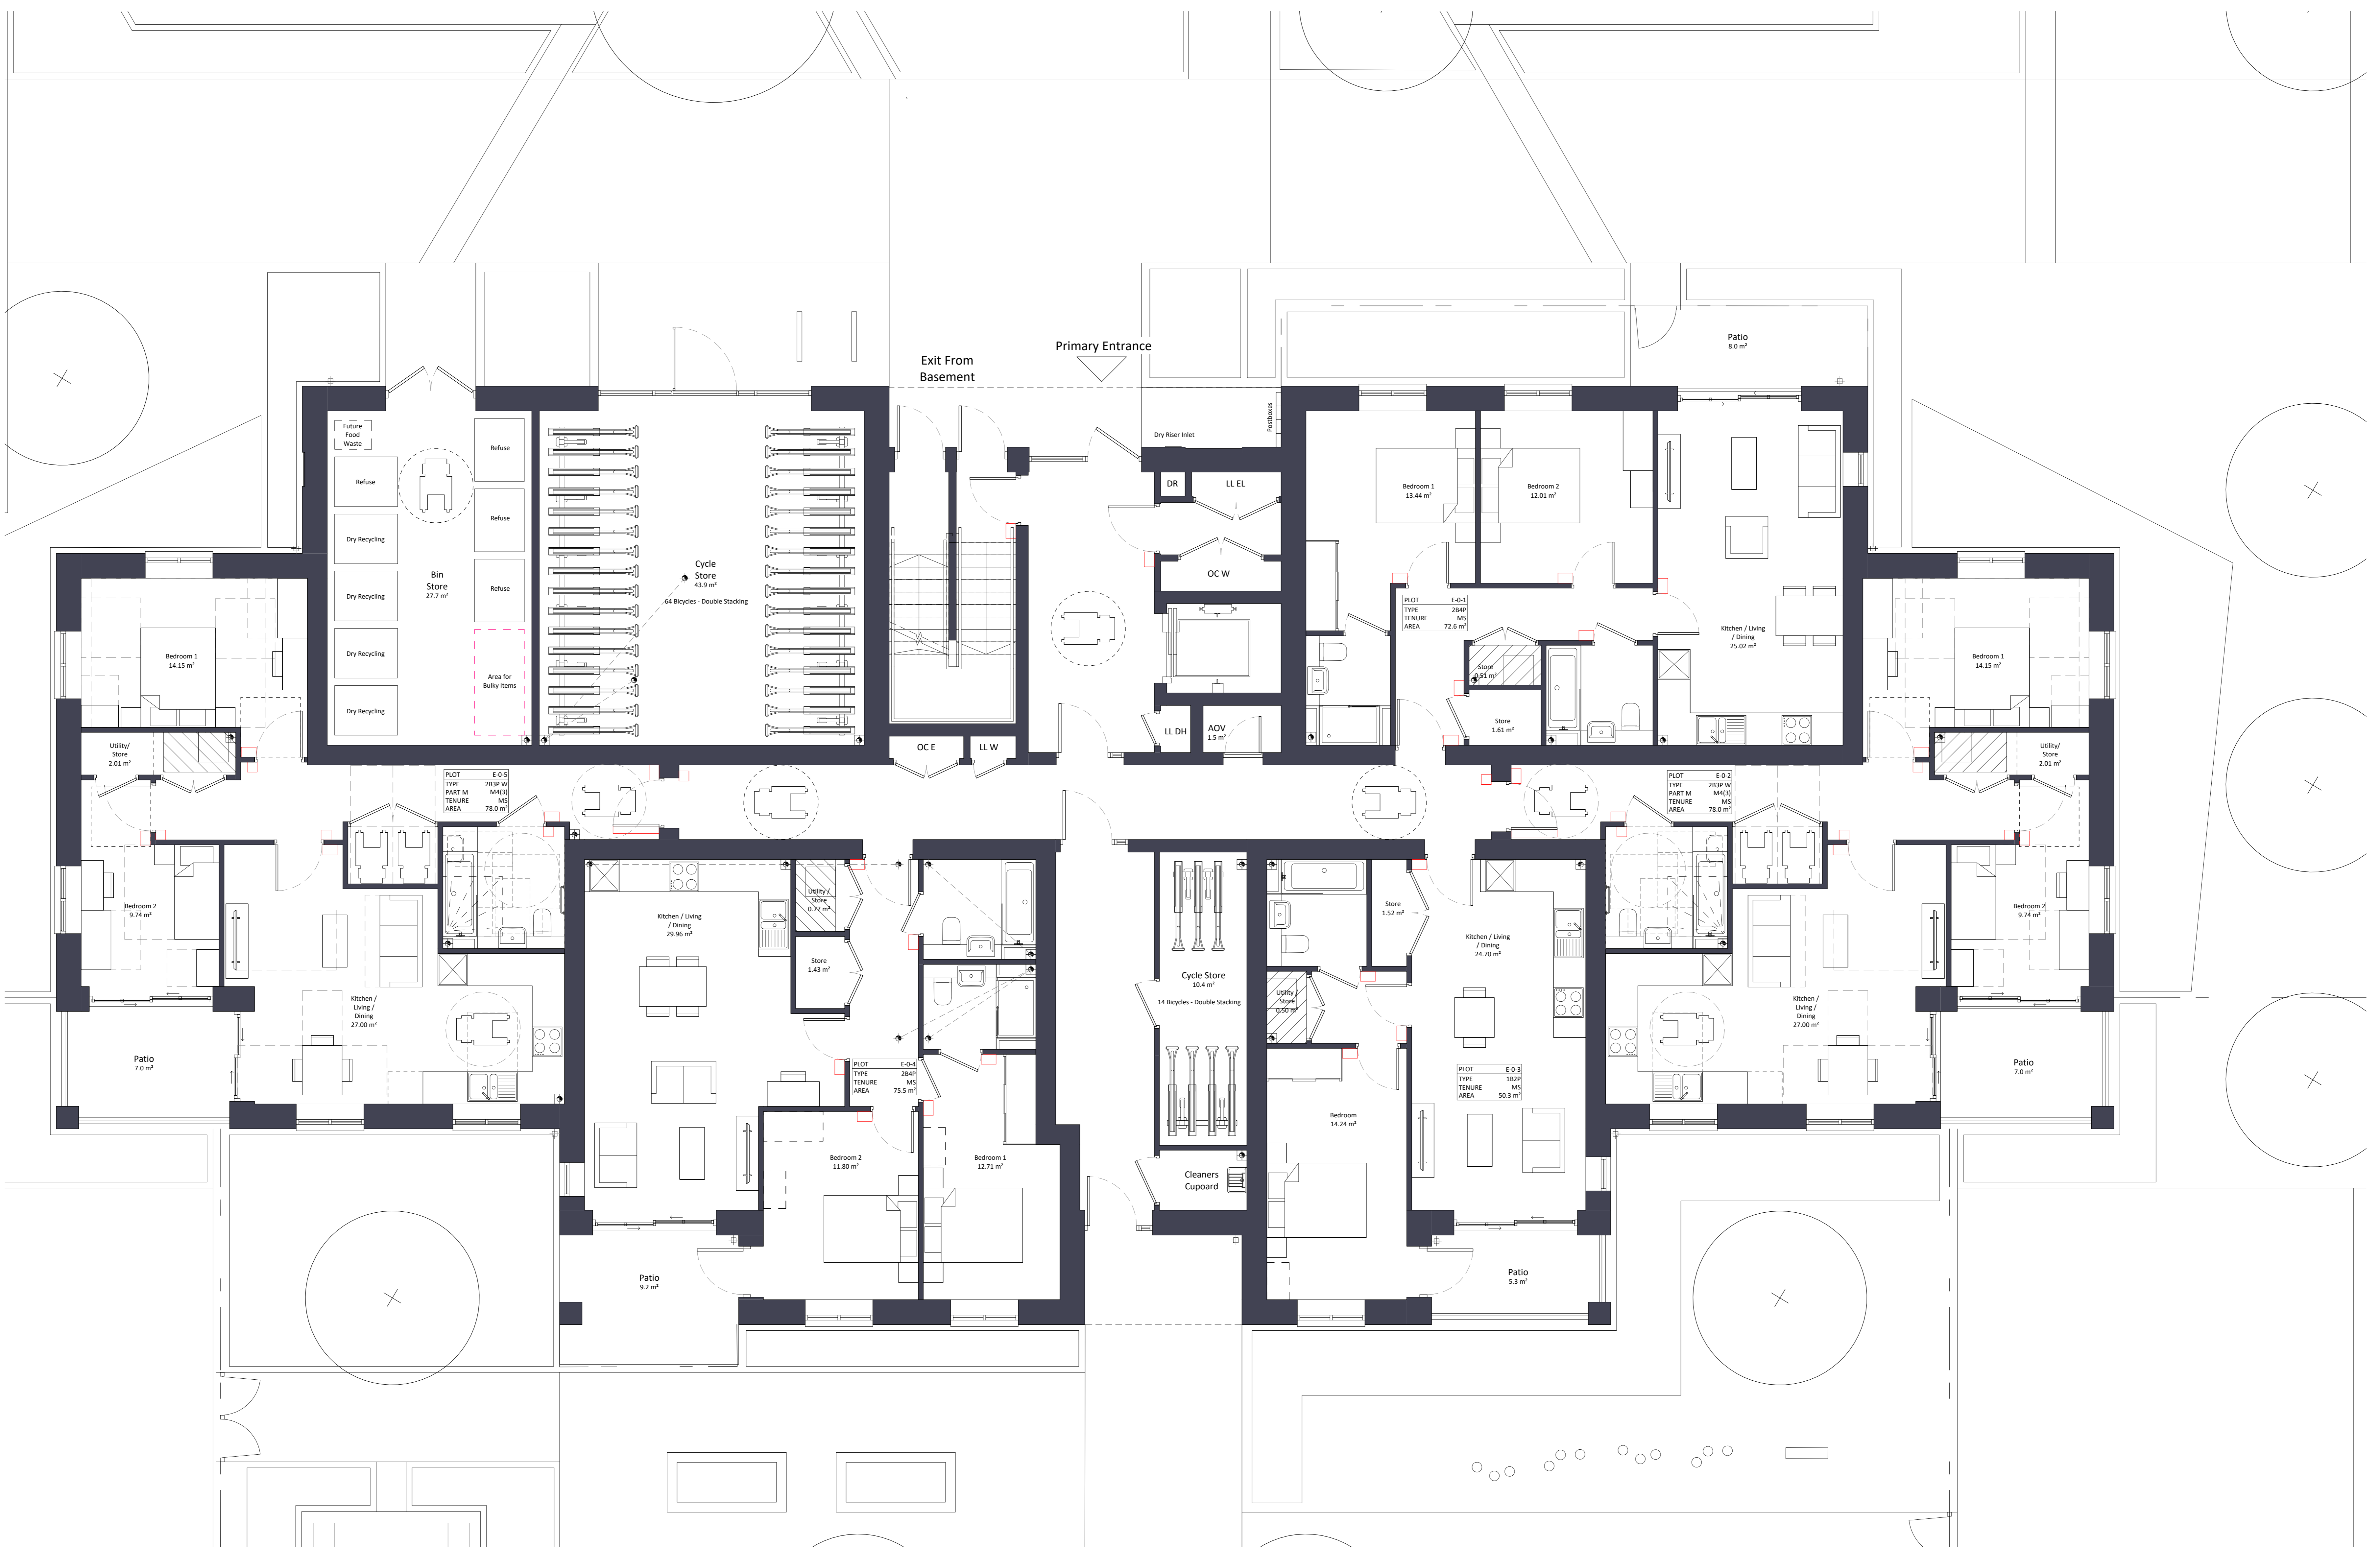

Notes:
Do not scale. All dimensions are in millimetres unless otherwise stated. This drawing should be read in conjunction with all relevant project information and contract documentation. All dimensions to be checked prior to fabrication and/or commencement of works. All works to comply with all relevant legal standards, building regulations and warranty provider requirements. Report any discrepancies, if in doubt ask.

| Rev. | Date | Description | By | Check |
|------|----------|----------------|----|-------|
| 001 | 26.04.22 | Planning Issue | JB | CD |

| | |
|--|-------------------------|
| Client Name: Hill Residential | |
| Project Name: Ham Close Regeneration | |
| Drawing Name: Block E - Ground Floor Plan | |
| Drawing Number: HCR-BPTW-805-00-DR-A-1050 | Rev: 001 |
| Project No: 21-090 | Scale: 1:50 @ AD |

PLANNING ISSUE

40 Norman Road,
Greenwich, London
SE10 9XW
t: 020 8293 5175
bptw.co.uk

