

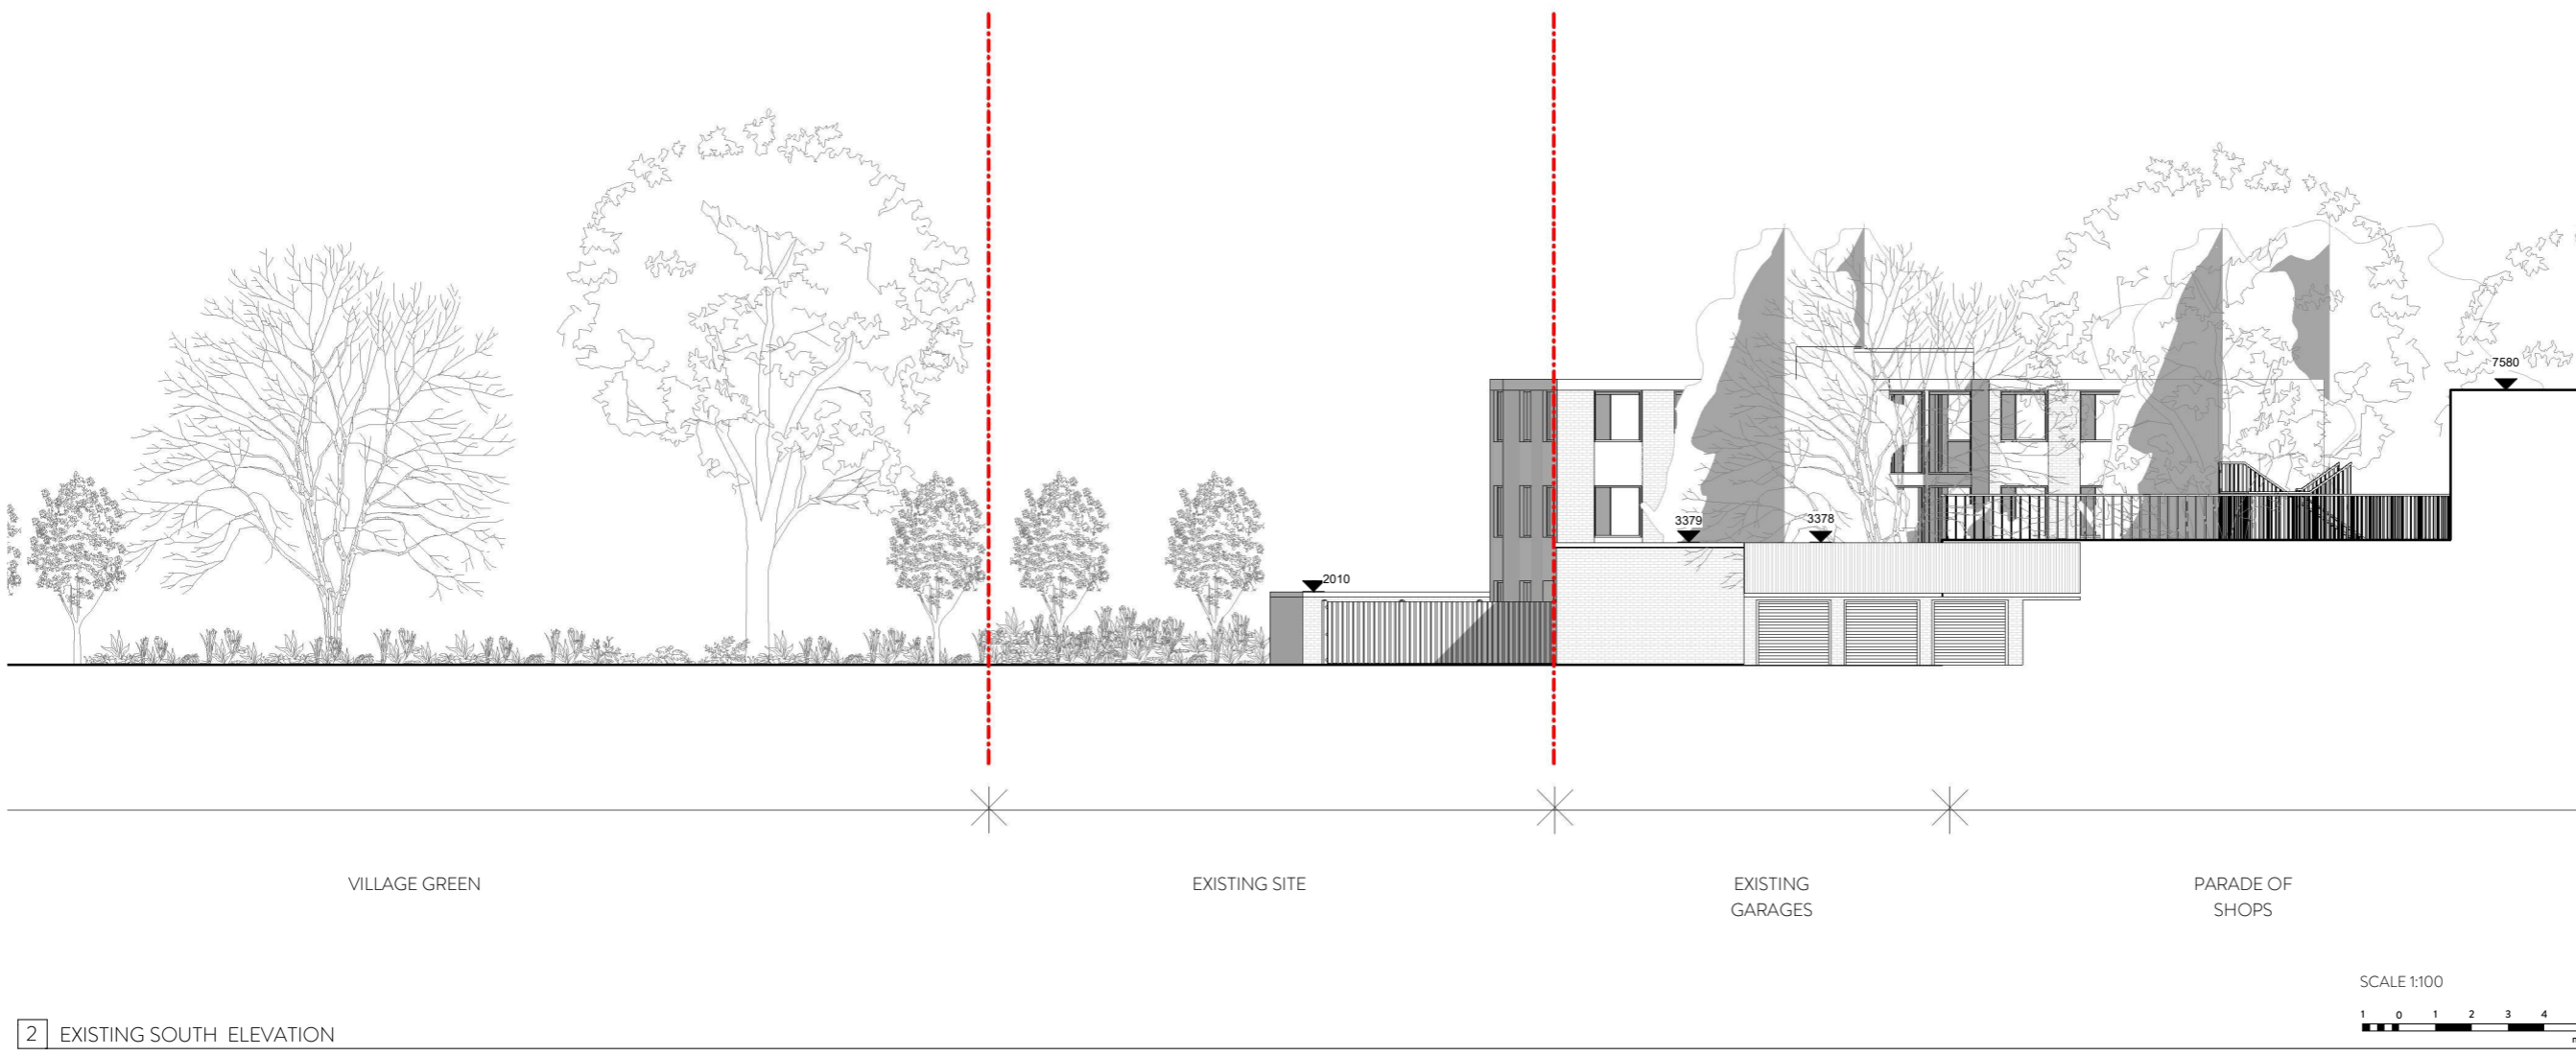


DISCLAIMER:
 1. This drawing is copyright and remains the property of Weston Rengifo Architects Practice
 2. This drawing is protected by copyright and is for use on this specific project site only.
 3. Do not scale from this drawing.
 4. This drawing is to be read in conjunction with all related drawings.
 5. The originator should be notified immediately of any discrepancy.
 6. All dimensions and Setting-out must be confirmed on site, prior to start fabrication and installation.
 7. This drawing is to be read in conjunction with M&E, Fire, Structural, Landscape information, drawings and specifications.
 8. Drawings based on topographical information from SURVEY SOLUTIONS 35318BWUG-01
 9. TOPOGRAPHICAL OS MAP XXXXX
 10. Existing building heights are indicative

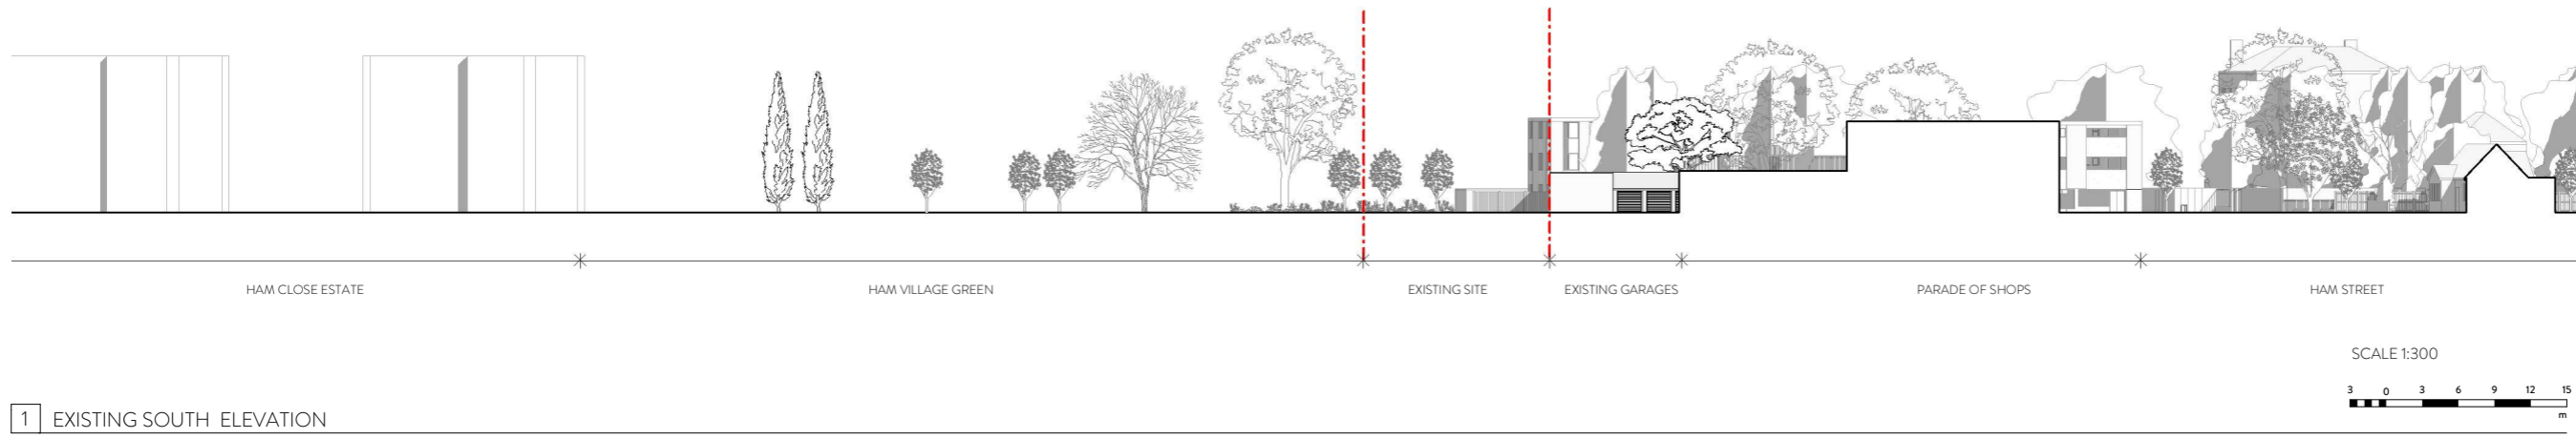

2 EXISTING SOUTH ELEVATION

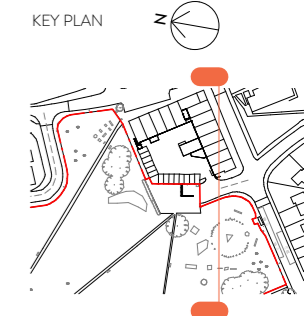

1 EXISTING SOUTH ELEVATION

rev	description	date	dr by	cb by
P01	Planning Issue	07/03/22	JP	SW

ORIGINAL BY JP

WRAP

Client				
HILL RESIDENTIAL				
Project				
HAM CLOSE COMMUNITY CENTRE				
Drawing				
EXISTING SOUTH ELEVATION				
Drawing number		Scale		
WRAP-GA-A-0120		As indicated		
Project number		Issue status		
20019		PLANNING ISSUE		
WRAP	GA	A	0120	P01

This drawing is to be read in conjunction with all related drawings and specifications. Do not scale from this drawing. All dimensions must be checked and verified on site before commencing any work or producing construction drawings. The originator should be notified immediately of any discrepancy. This drawing is copyright and remains the property of Weston Rengifo Architects Practice Limited.