



DISCLAIMER:

1. This drawing is copyright and remains the property of Weston Rengifo Architects Practice
2. This drawing is protected by copyright and is for use on this specific project site only.
3. Do not scale from this drawing.
4. This drawing is to be read in conjunction with all related drawings.
5. The originator should be notified immediately of any discrepancy.
6. All dimensions and Setting-out must be confirmed on site, prior to start fabrication and installation.
7. This drawing is to be read in conjunction with M&E, Fire, Structural, Landscape information, drawings and specifications.
8. Drawings based on topographical information from SURVEY SOLUTIONS 35318BWUG-01
9. TOPOGRAPHICAL OS MAP XXXXX
10. Existing building heights are indicative

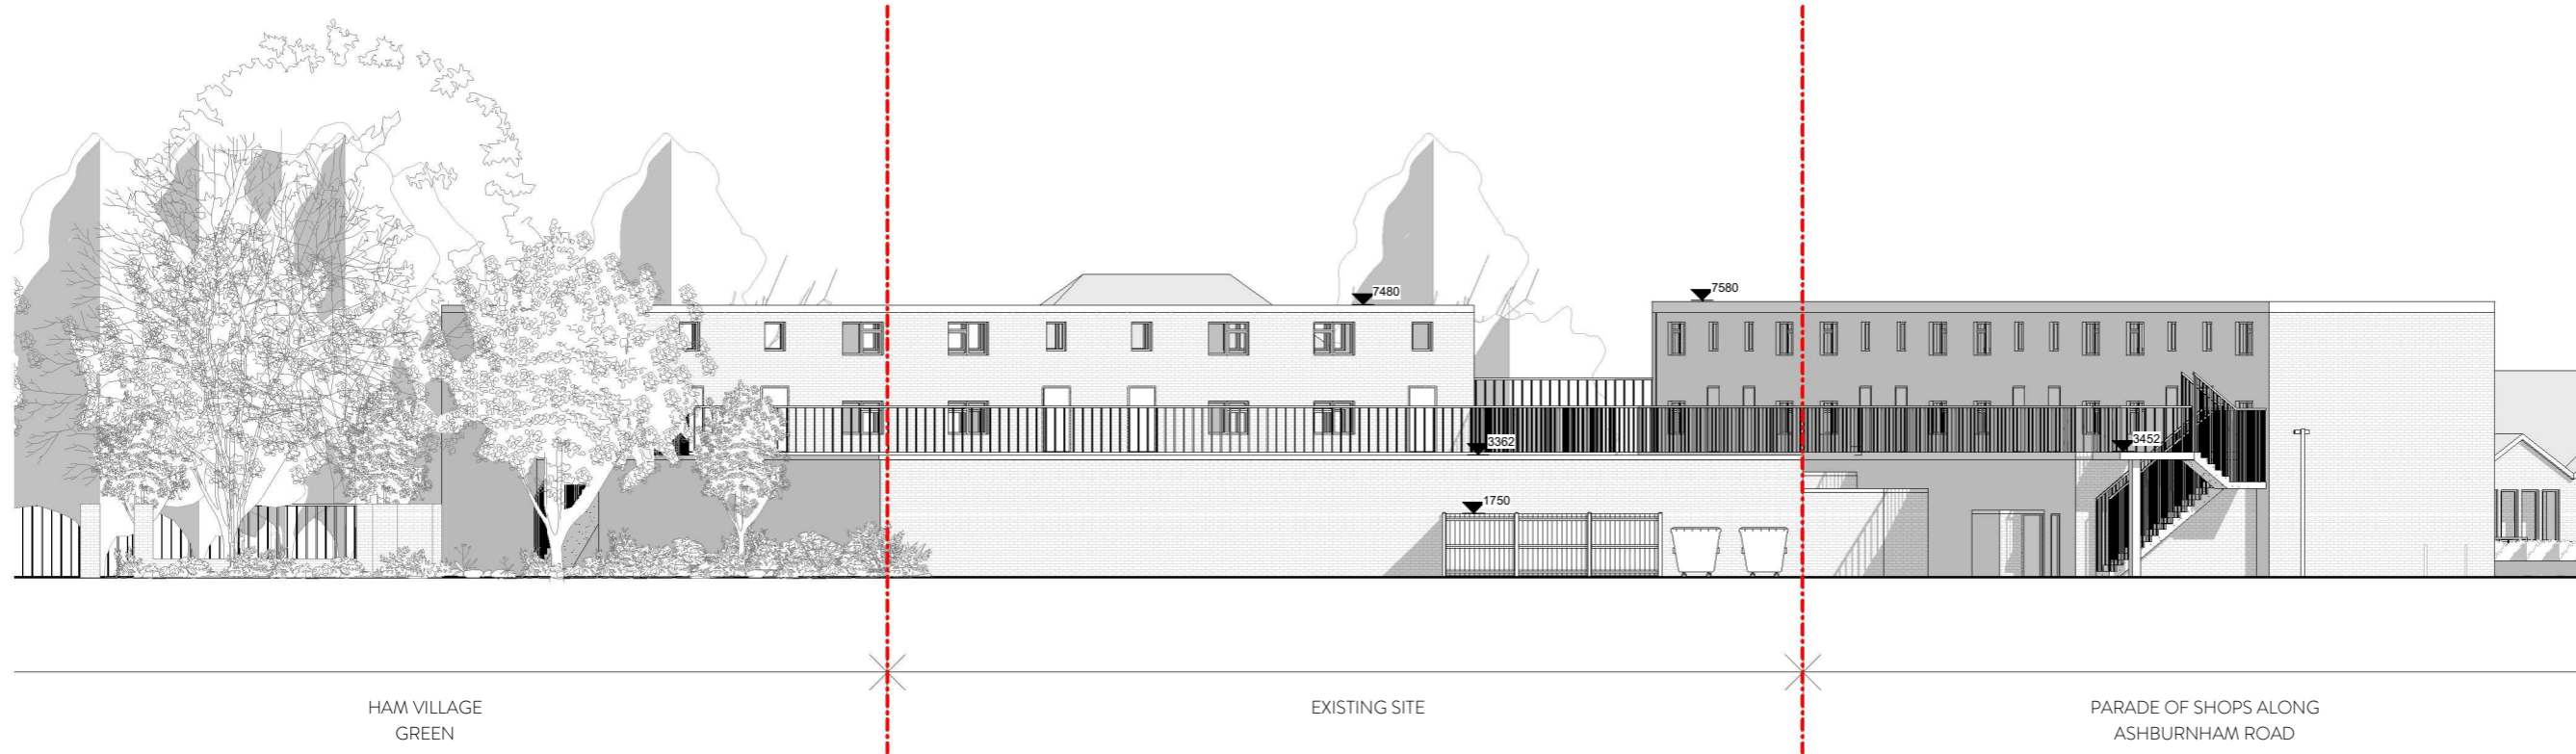

KEY PLAN

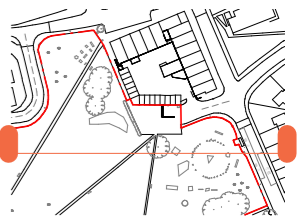


HAM VILLAGE
GREEN


EXISTING SITE

PARADE OF SHOPS ALONG
ASHBURNHAM ROAD

SCALE 1:100

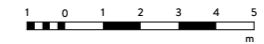

1 | EXISTING WEST ELEVATION

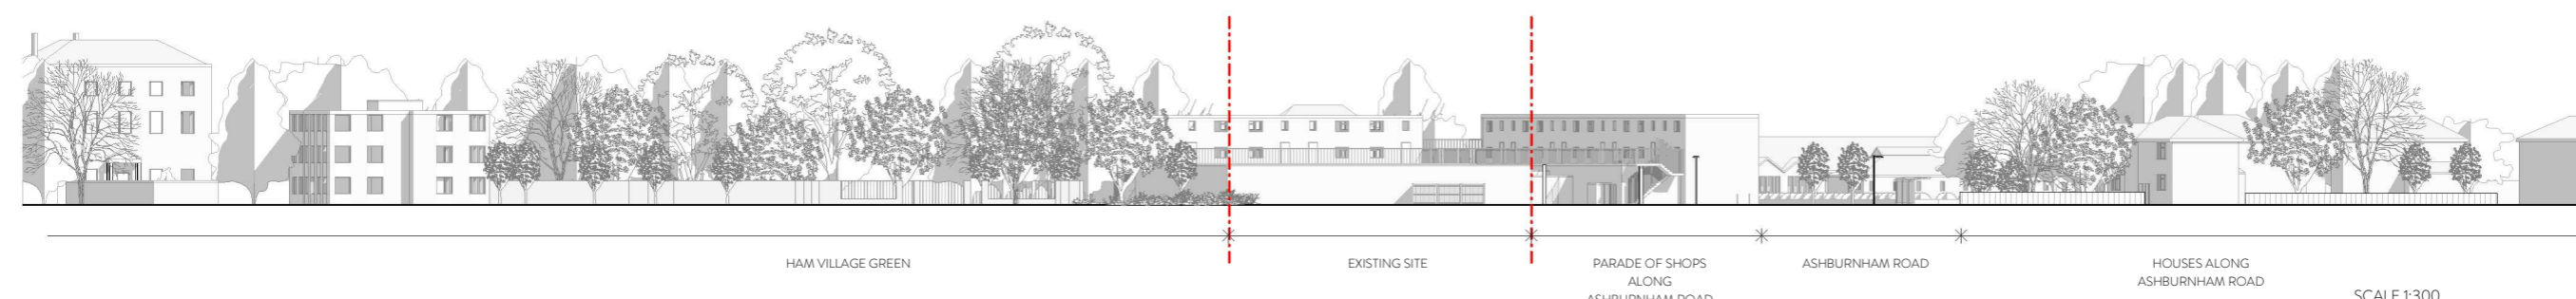

HAM VILLAGE GREEN


EXISTING SITE

PARADE OF SHOPS
ALONG
ASHBURNHAM ROAD

ASHBURNHAM ROAD

HOUSES ALONG
ASHBURNHAM ROAD

SCALE 1:300

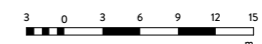

2 | EXISTING WEST ELEVATION

rev	description	date	dr by	cb by
P01	Planning Issue	07/03/22	JP	SW

ORIGINAL BY JP

WRAP

Client
HILL RESIDENTIAL

Project
HAM CLOSE COMMUNITY CENTRE

Drawing
EXISTING WEST ELEVATION

Drawing number
WRAP-A-A-0121

Scale
As indicated

Project number
20019

Issue status
PLANNING ISSUE

WRAP	A	A	0121	P01
ARCHITECT	FOUNDER	FOUNDER	FOUNDER	REV

This drawing is to be read in conjunction with all related drawings and specifications. Do not scale from this drawing. All dimensions must be checked and verified on site before commencing any work or producing construction drawings. The originator should be notified immediately of any discrepancy. This drawing is copyright and remains the property of Weston Rengifo Architects Practice Limited.