



DISCLAIMER:
 1. This drawing is copyright and remains the property of Weston Rengifo Architects Practice
 2. This drawing is protected by copyright and is for use on this specific project site only.
 3. Do not scale from this drawing.
 4. This drawing is to be read in conjunction with all related drawings.
 5. The originator should be notified immediately of any discrepancy.
 6. All dimensions and Setting-out must be confirmed on site, prior to start fabrication and installation.
 7. This drawing is to be read in conjunction with M&E, Fire, Structural, Landscape information, drawings and specifications.
 8. Fire rating as per fire strategy.
 9. Refer to landscape drawings for further information on landscape strategy
 10. All existing drawings show indicative heights and measurements
 11. Drawings based on topographical information from SURVEY SOLUTIONS no. 35318BWUG-00undary

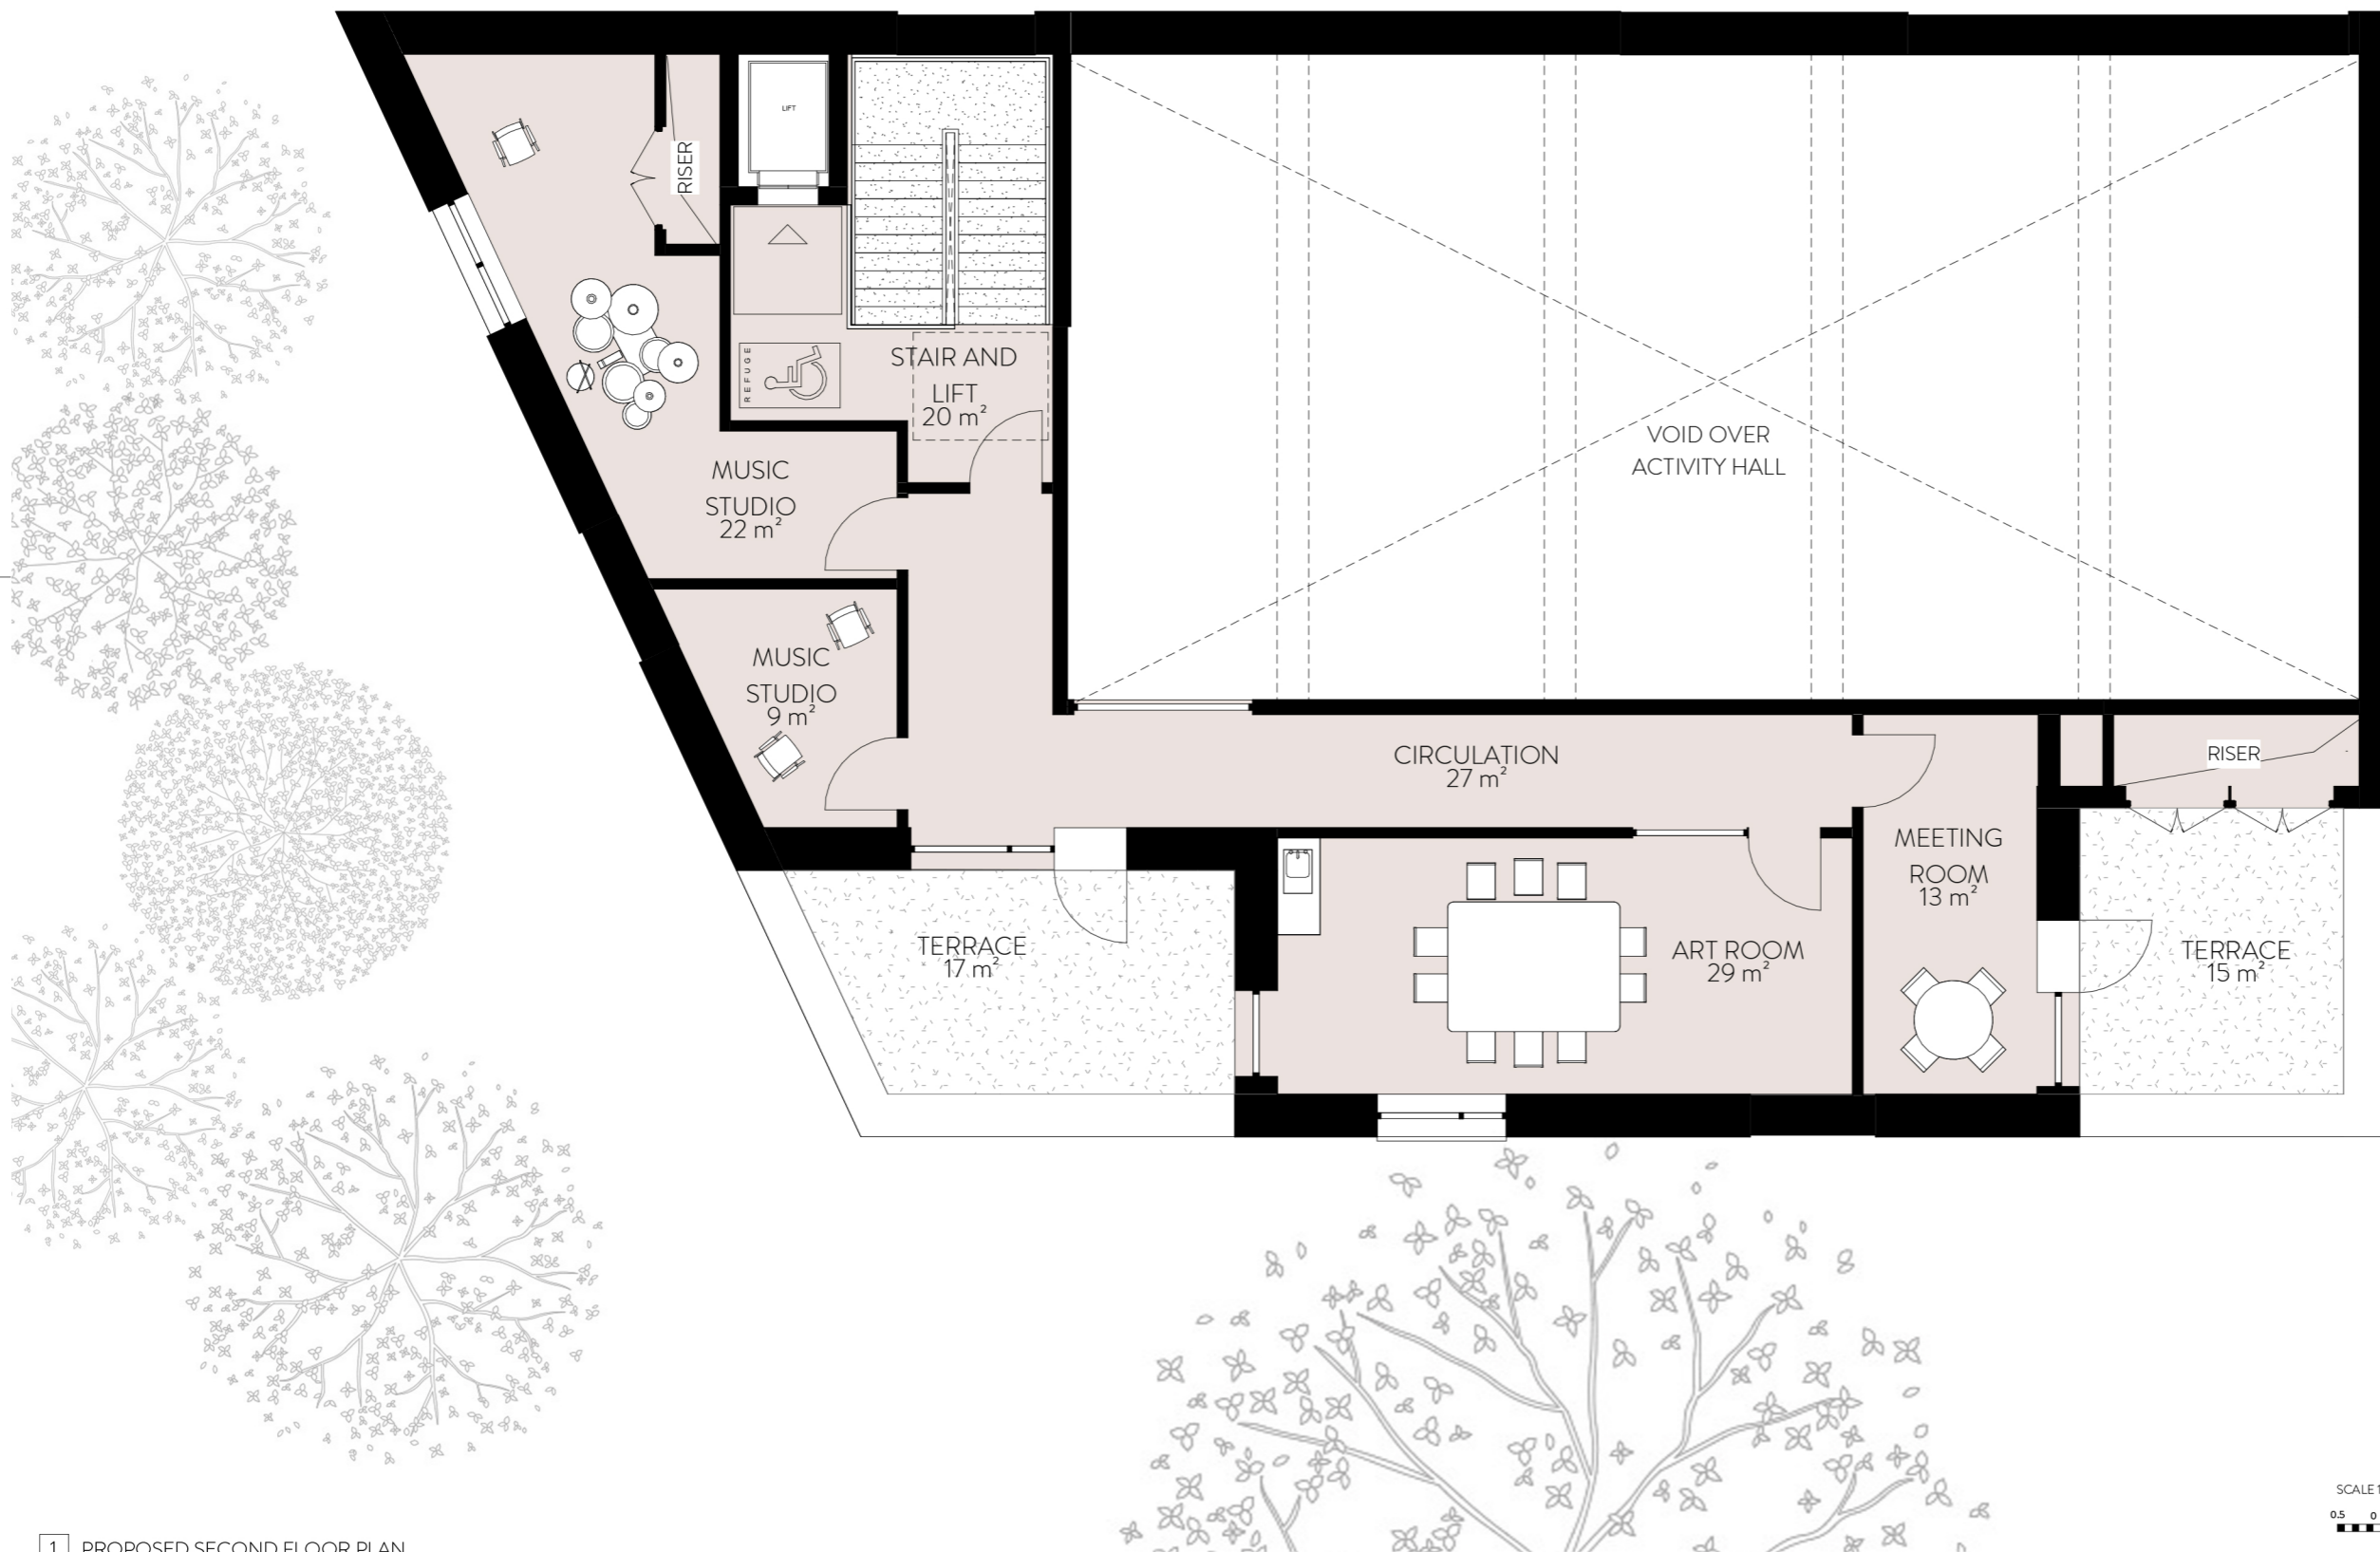

1 PROPOSED SECOND FLOOR PLAN

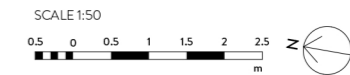

rev	description	date	dr by	ap by
P01	Planning Issue	07/03/22	JP	SW

ORIGINAL BY JP



Client HILL RESIDENTIAL				
Project HAM CLOSE COMMUNITY CENTRE				
Drawing PROPOSED SECOND FLOOR PLAN				
Drawing number WRAP_GA_A_0168		Scale AS INDICATED		
Project number 20019		Issue status PLANNING ISSUE		
WRAP	GA	A	0168	P01

This drawing is to be read in conjunction with all related drawings and specifications. Do not scale from this drawing. All dimensions must be checked and verified on site before commencing any work or producing construction/fixing drawings. The originator should be notified immediately of any discrepancy. This drawing is copyright and remains the property of Weston Rengifo Architects Practice Limited.