




Location Plan

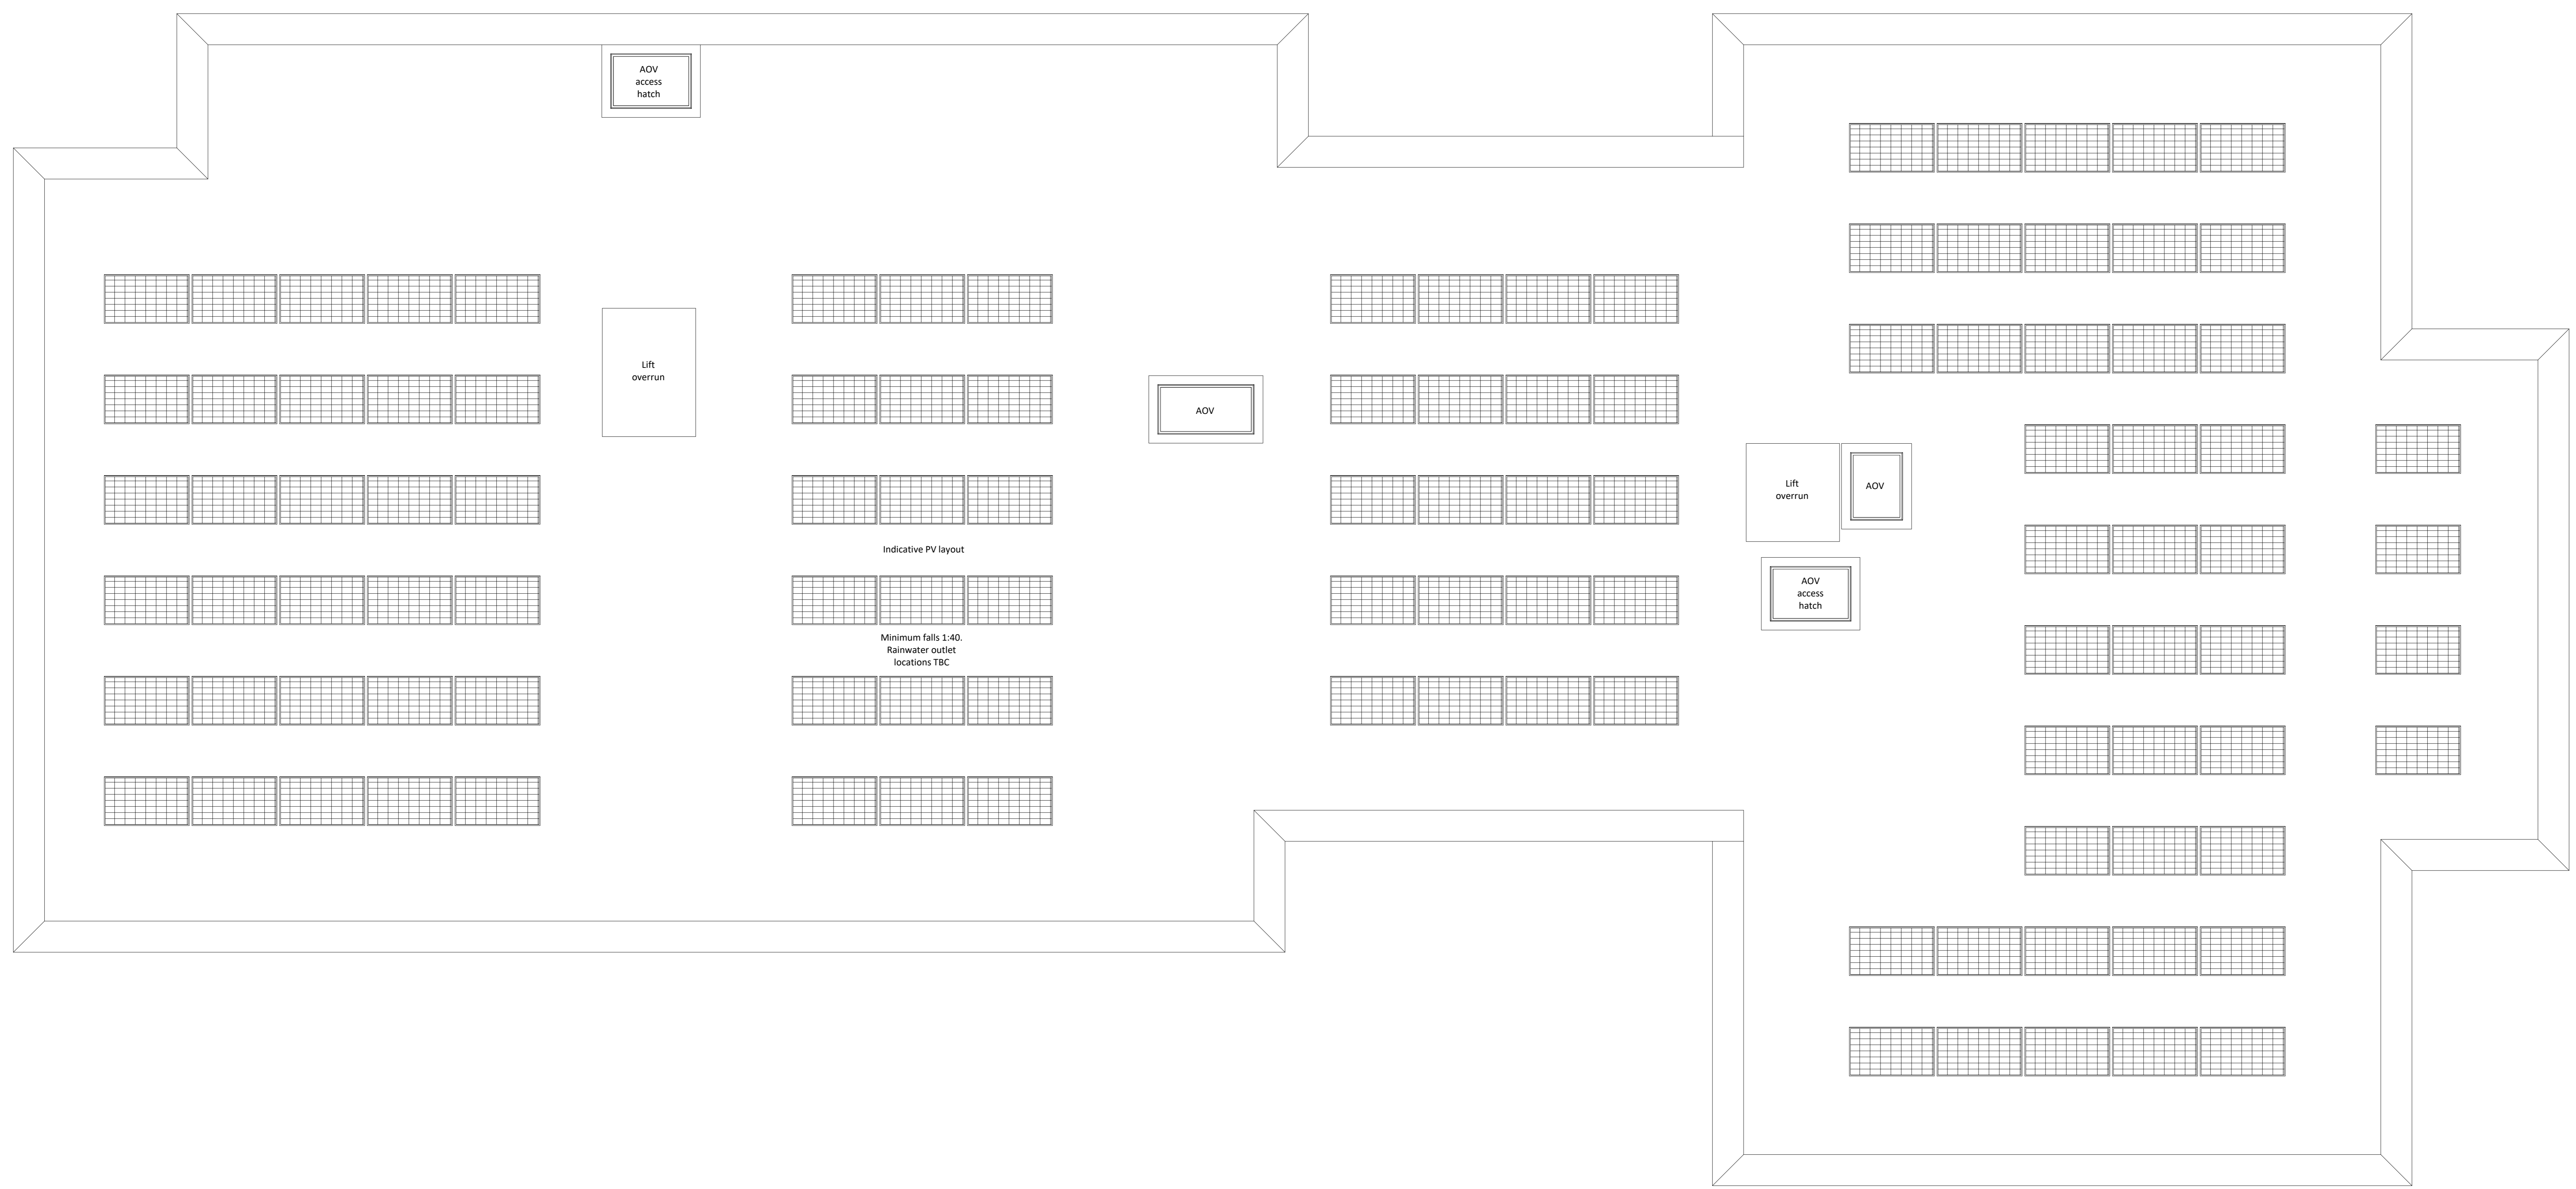

Indicative PV layout

Minimum falls 1:40.  
Rainwater outlet  
locations TBC

**Notes:**  
Do not scale. All dimensions are in millimetres unless otherwise stated. This drawing should be read in conjunction with all relevant project information and contract documentation. All dimensions to be checked prior to fabrication and/or commencement of works. All works to comply with all relevant legal standards, building regulations and warranty provider requirements. Report any discrepancies, if in doubt ask.

Rev.	Date	Description	Rev.	Check
001	A3	26.04.22 Planning Issue		

**Client Name:** Hill Residential  
**Project Name:** Ham Close Regeneration  
**Drawing Name:** Block TU - Roof Plan  
**Drawing Number:** HCR-BPTW-824-04-DR-A-1244  
**Project No:** 21-090  
**Block Size:** 03  
**Drawn By:** NG  
**Scale:** 1:50 @ AD  
**Status:** CD1  
**Rev:** A3

**PLANNING ISSUE**  
40 Norman Road,  
Greenwich, London  
SE10 9DX  
t: 020 8293 5175  
bptw.co.uk

