

517000mE  
172380mN

517000mE  
172360mN

517000mE  
172340mN

517000mE  
172320mN

SCHOOL  
KEEP CLEAR


WOODVILLE ROAD

HAM CLOSE

NEWHAM HOUSE

HORNBY HOUSE

GARAGES

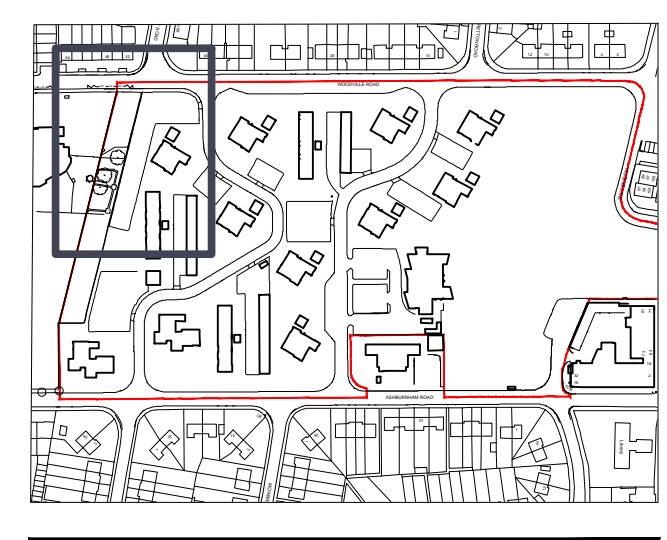

Notes: All dimensions are in millimetres unless otherwise stated. This drawing should be read in conjunction with all relevant project information and contract documentation. All dimensions to be checked prior to fabrication and/or commencement of works. All works to comply with all relevant legal standards, Building Regulations and warranty provider requirements. Report any discrepancies, if in doubt ask.

Revision	Date	Description	By	Check
001	A3	20.04.22 Planning Issue		

Client Name: Hill Residential	
Project Name: Ham Close Regeneration	
Drawing Name: Existing Site Plans 1 of 8	
Drawing Number: HCR-BPTW-SE-ZZ-DR-A-0002	Rev: 001
Project No: 21-090	Scale: 1:100 @ A0

**PLANNING ISSUE**

40 Norman Road,  
Greenwich, London  
SE10 9DX

**BPTW**

T. 020 8293 5175  
bptw.co.uk

