




Location plan
1 : 5000

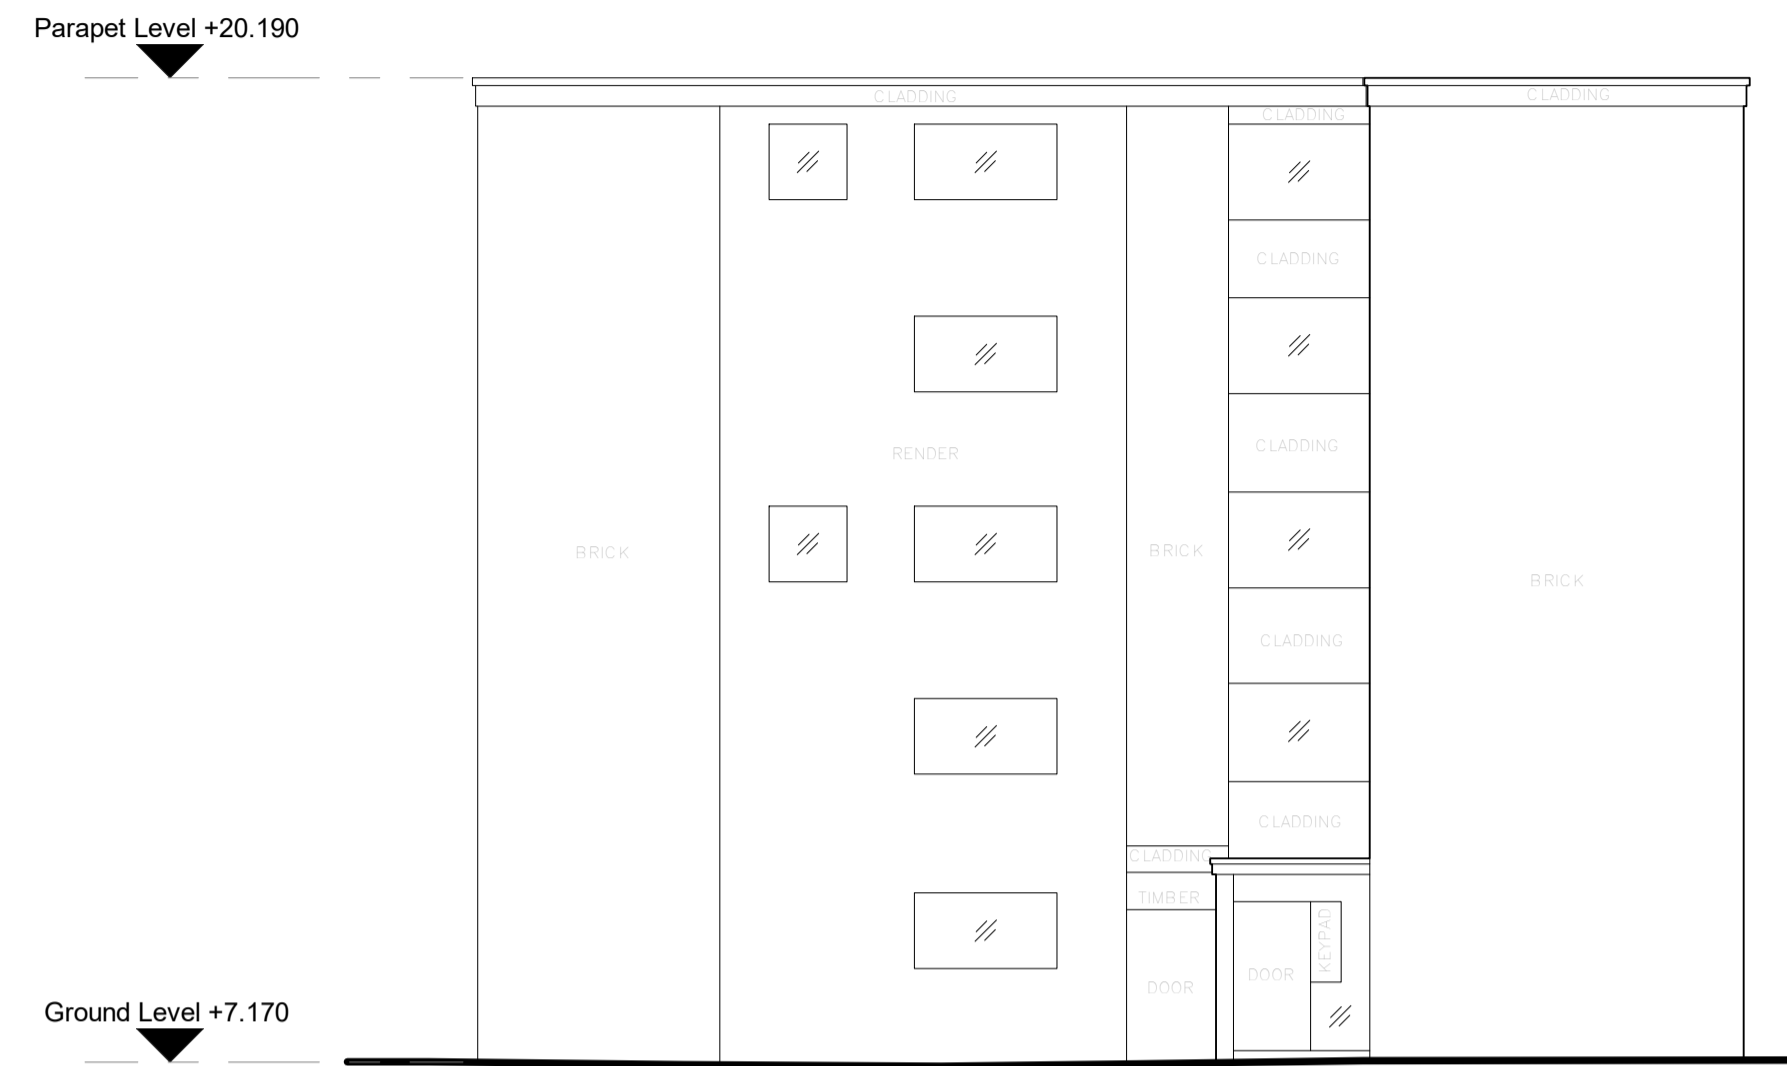


Bentink House - 9 North Elevation

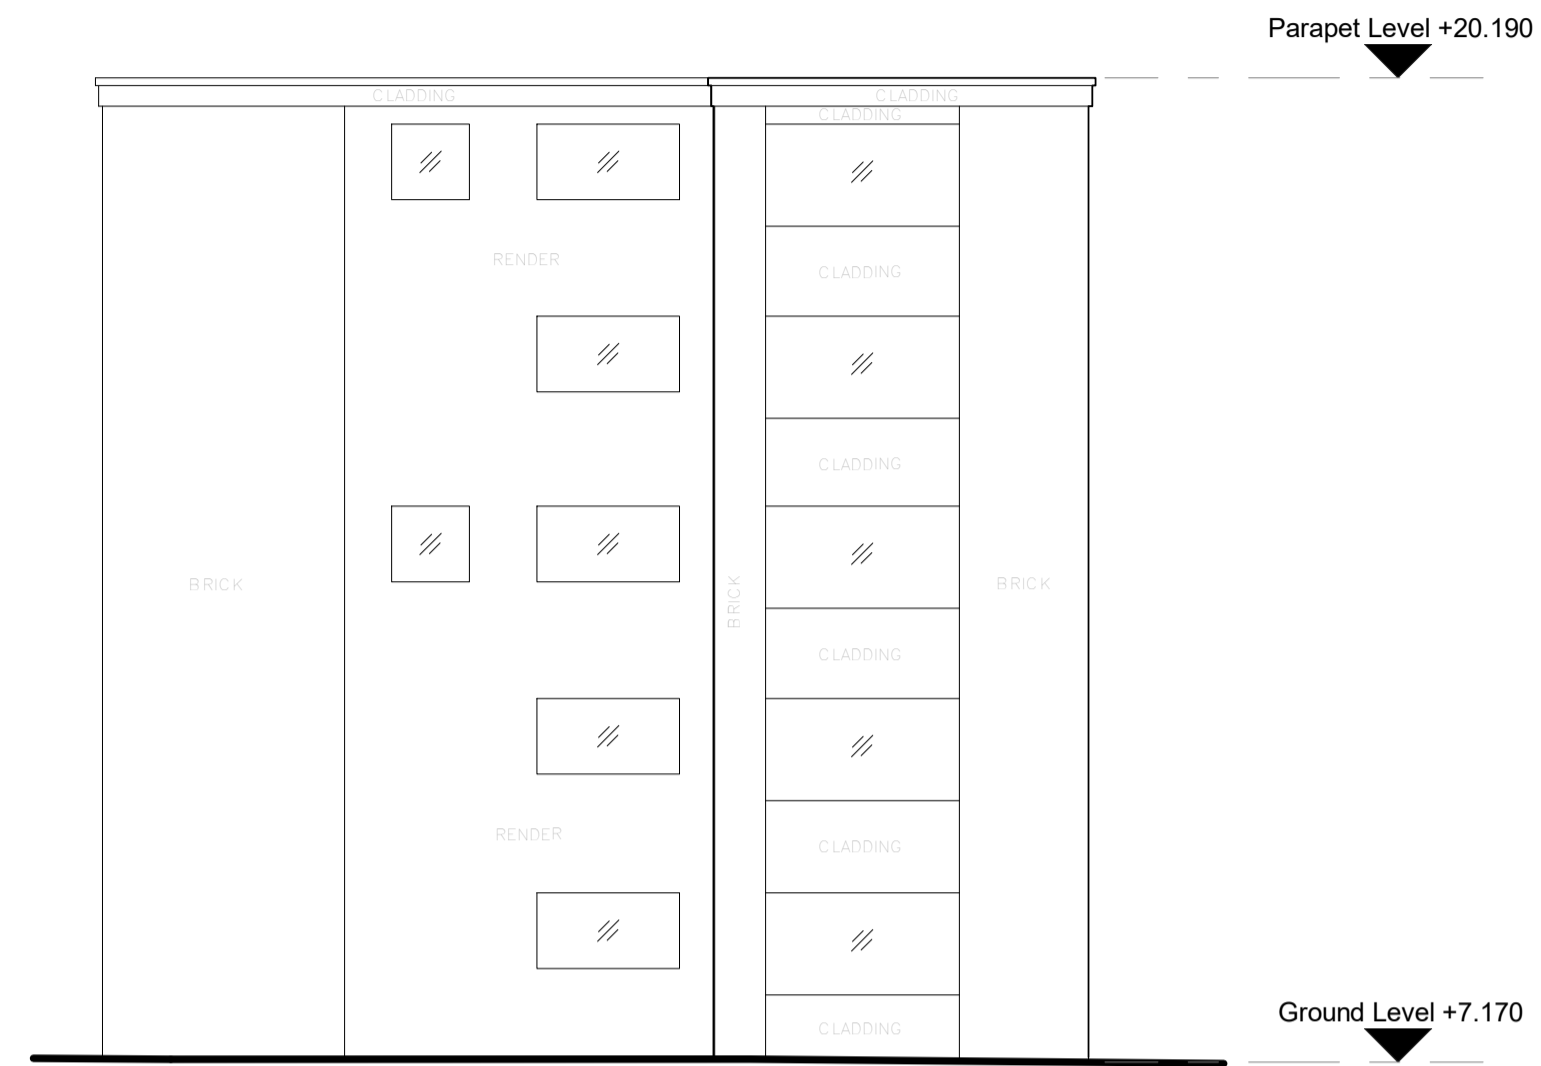

Bentink House - 10 East Elevation

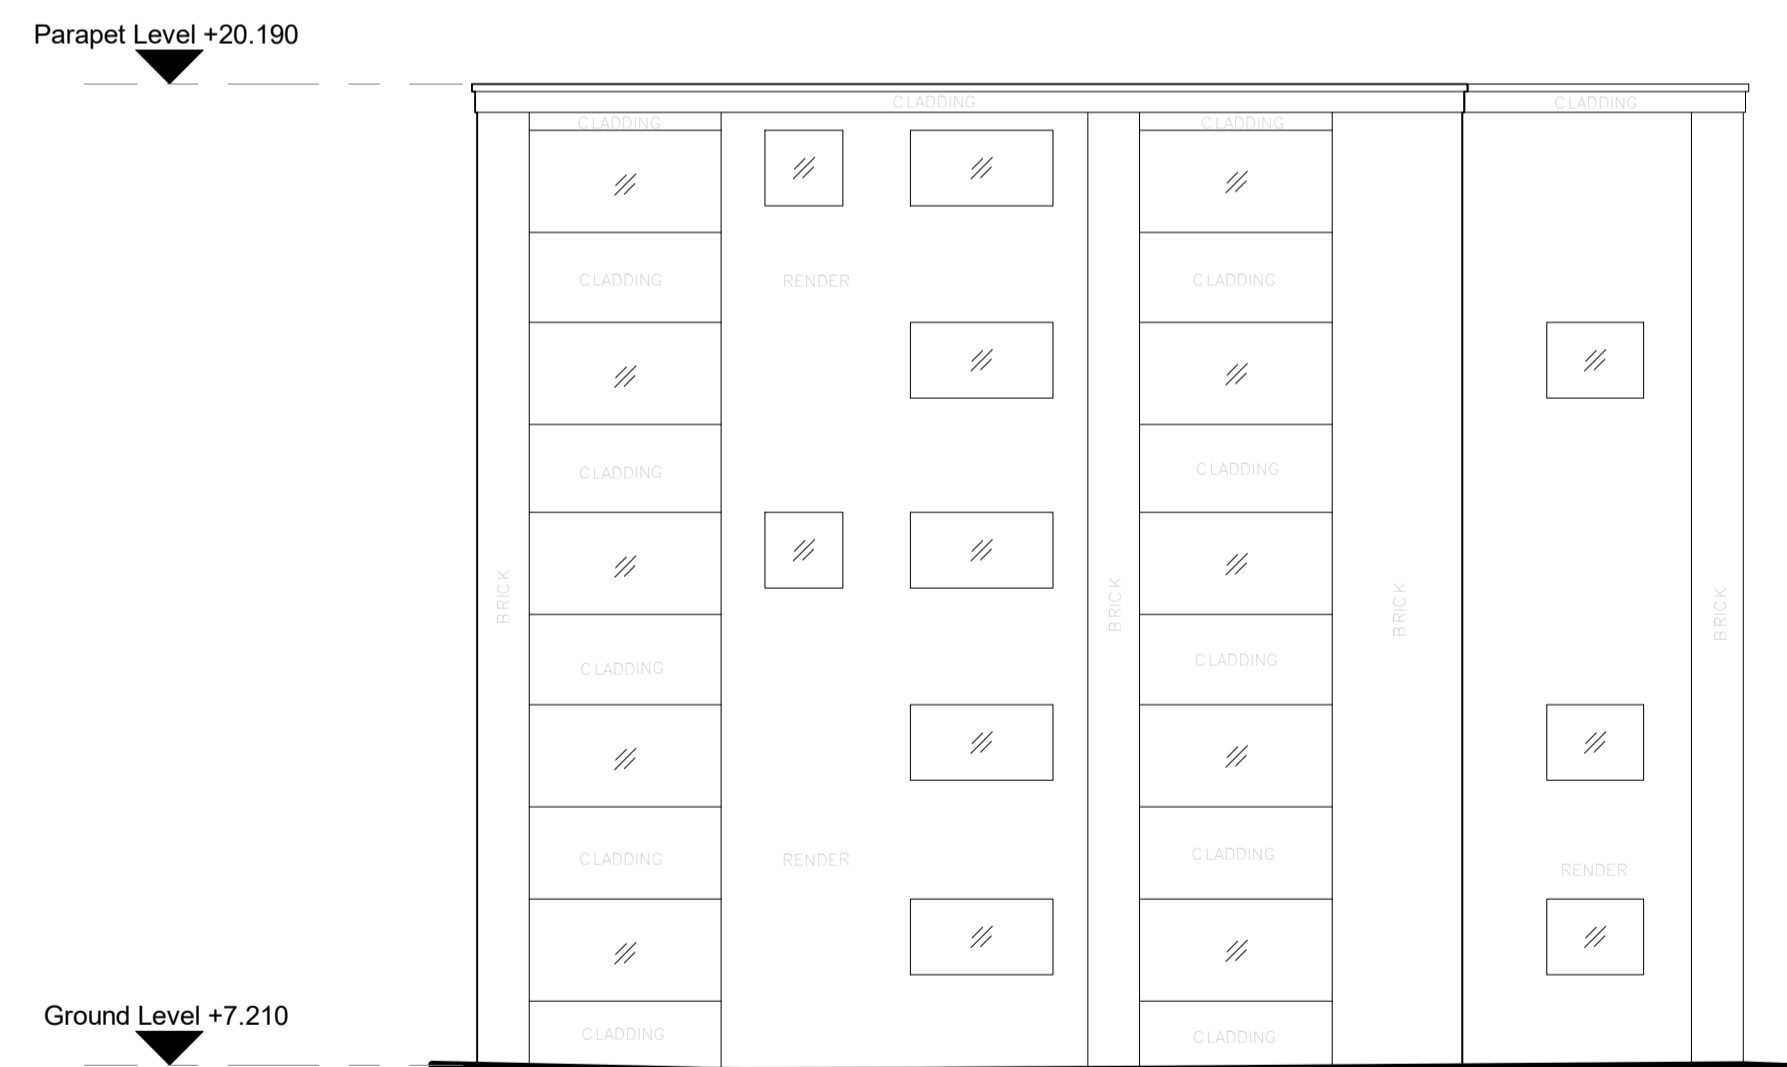

Bentink House - 11 South Elevation

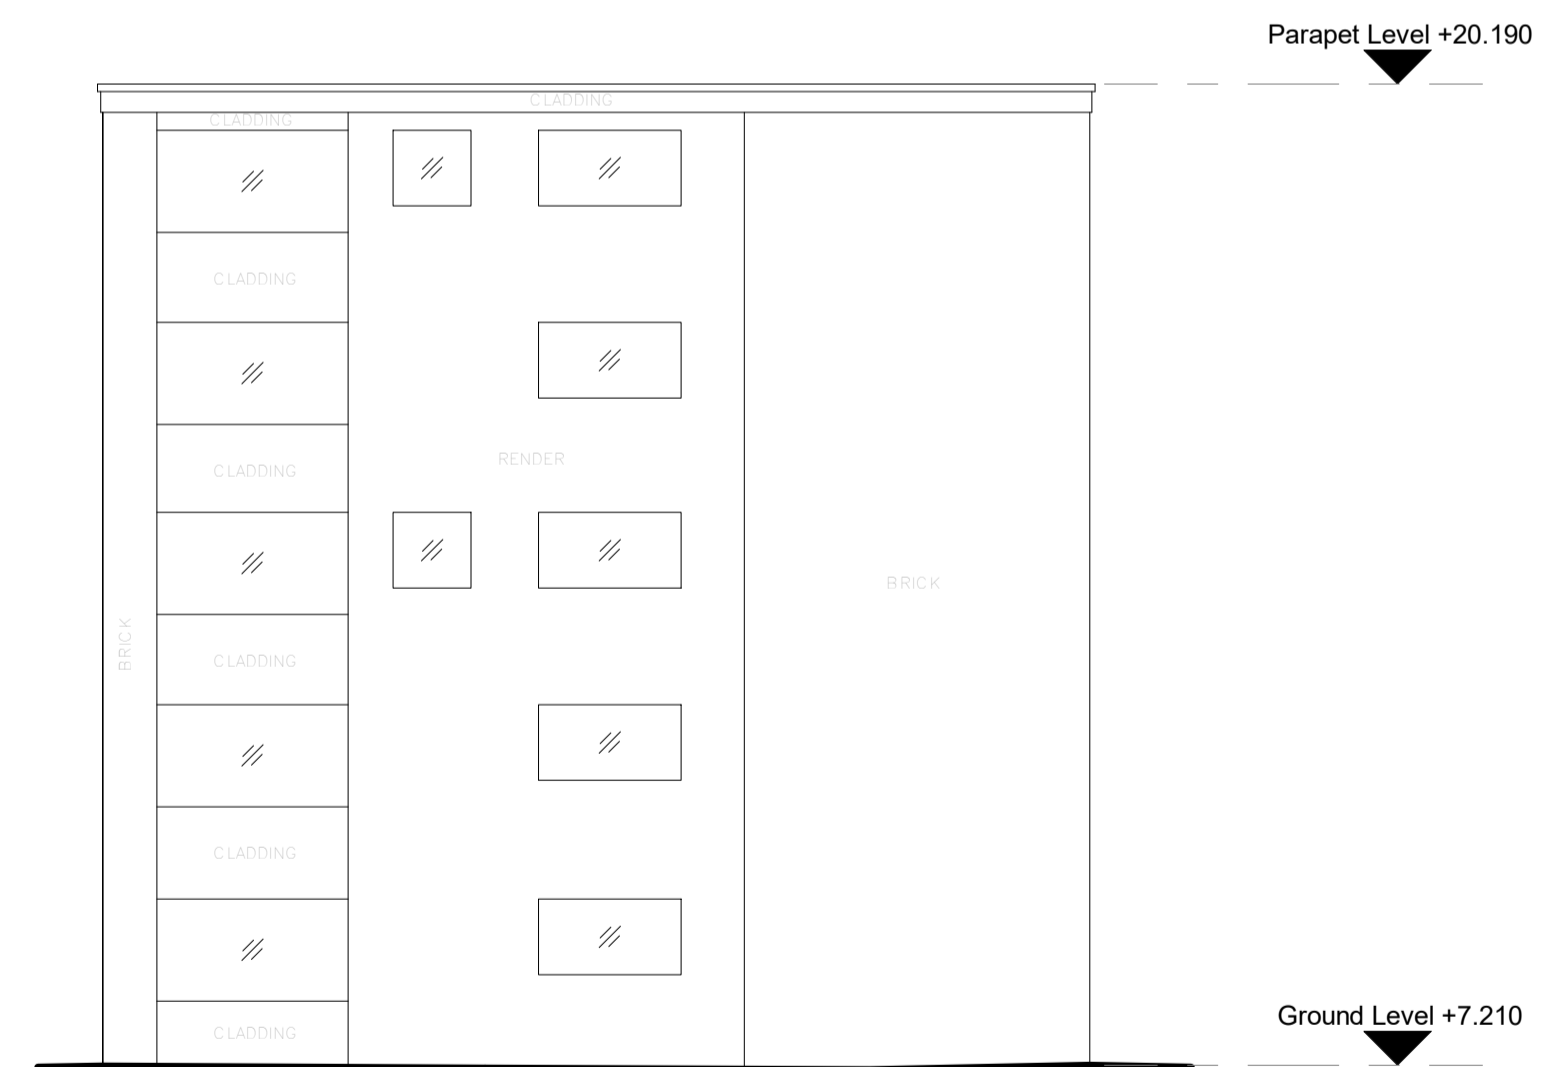

Bentink House - 12 West Elevation

Notes:
Do not scale. All dimensions are in millimetres unless otherwise stated. This drawing should be read in conjunction with all relevant project information and contract documentation. All dimensions to be checked prior to fabrication and or commencement of works. All works to comply with all relevant legal standards, building regulations and warranty provider requirements. Report any discrepancies, if in doubt ask.

| Rev | Status | Date | Description | Drn | Chkd |
|-----|--------|----------|----------------|-----|------|
| CD1 | A3 | 26.04.22 | Planning Issue | JB | CD |

| | | | |
|--------------------------|-------------|---------------------------------------|------------|
| Client Name: | | Hill Residential | |
| Project Name: | | Ham Close Regeneration | |
| Drawing Name: | | Elevations 9-12 Bentinck House | |
| Drawing Number: | Rev: | Status: | |
| HCR-BPTW-SE-ZZ-DR-A-0017 | C01 | A3 | |
| Project No: | RIBA Stage: | Drawn By: | Scale: |
| 21-090 | 3 | AM | 1:100 @ A1 |

PLANNING ISSUE

40 Norman Road,
Greenwich, London
SE10 9GX
t 020 8293 5175
bptw.co.uk

