




**Location plan**  
1 : 5000

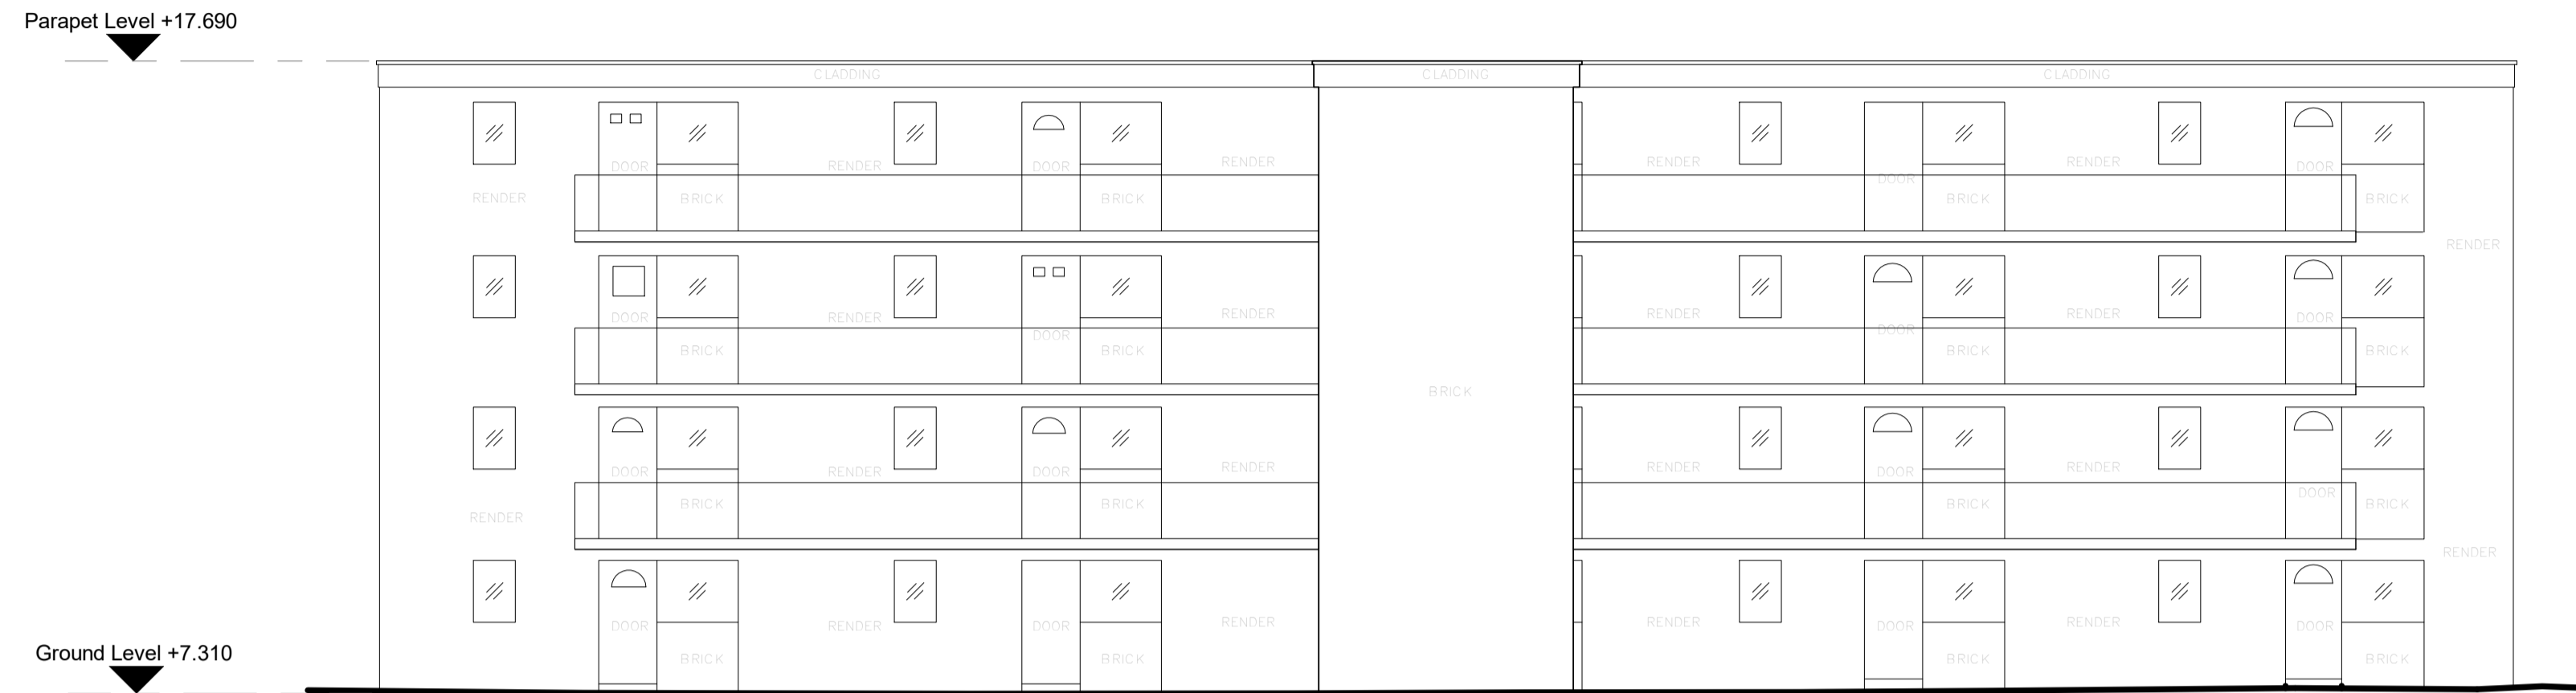


Clarke House - 57 North-East Elevation

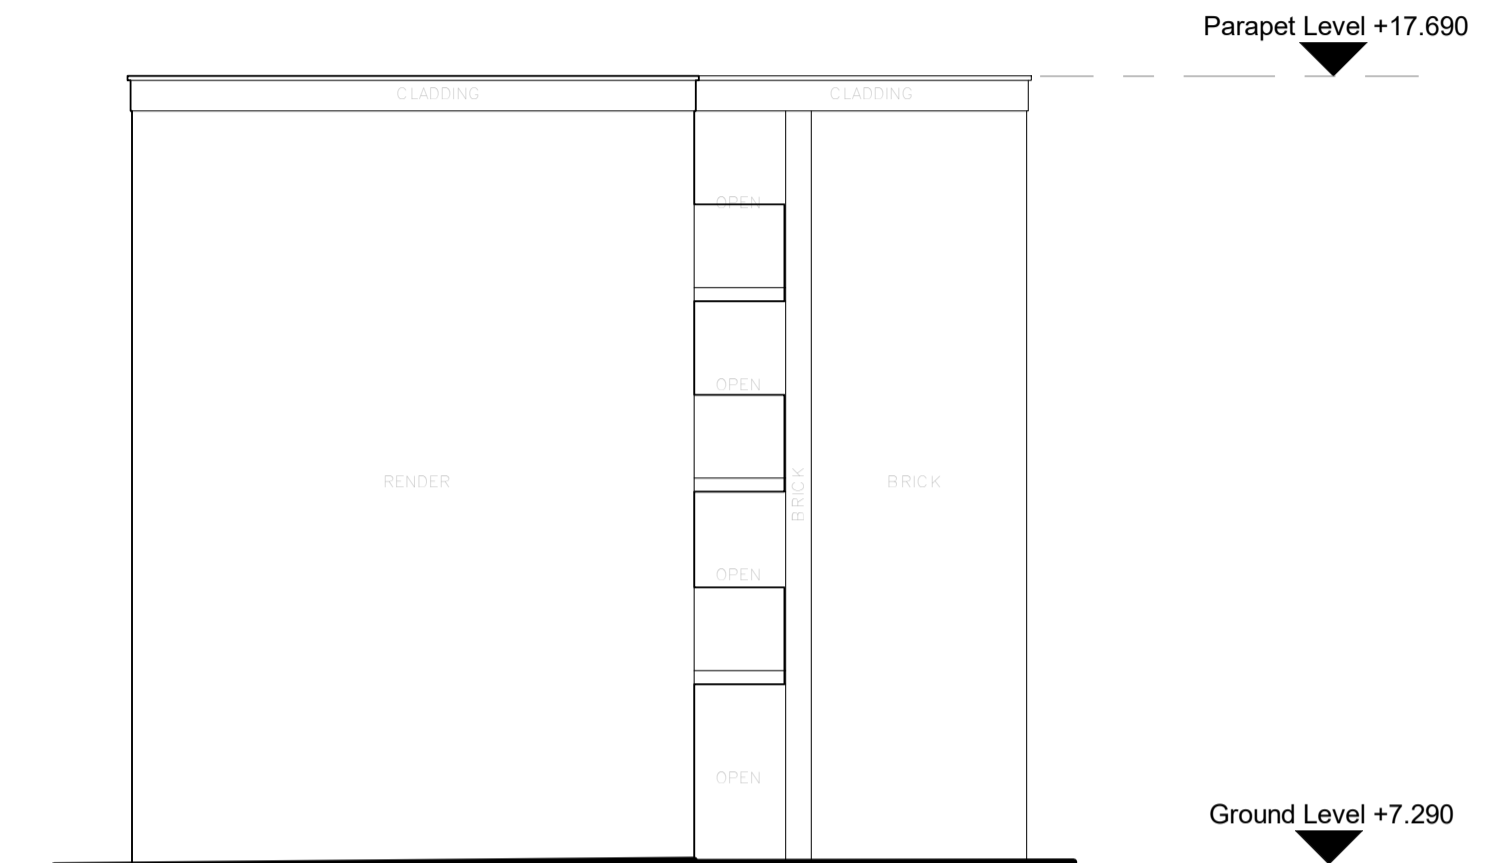

Clarke House - 57 South-East Elevation

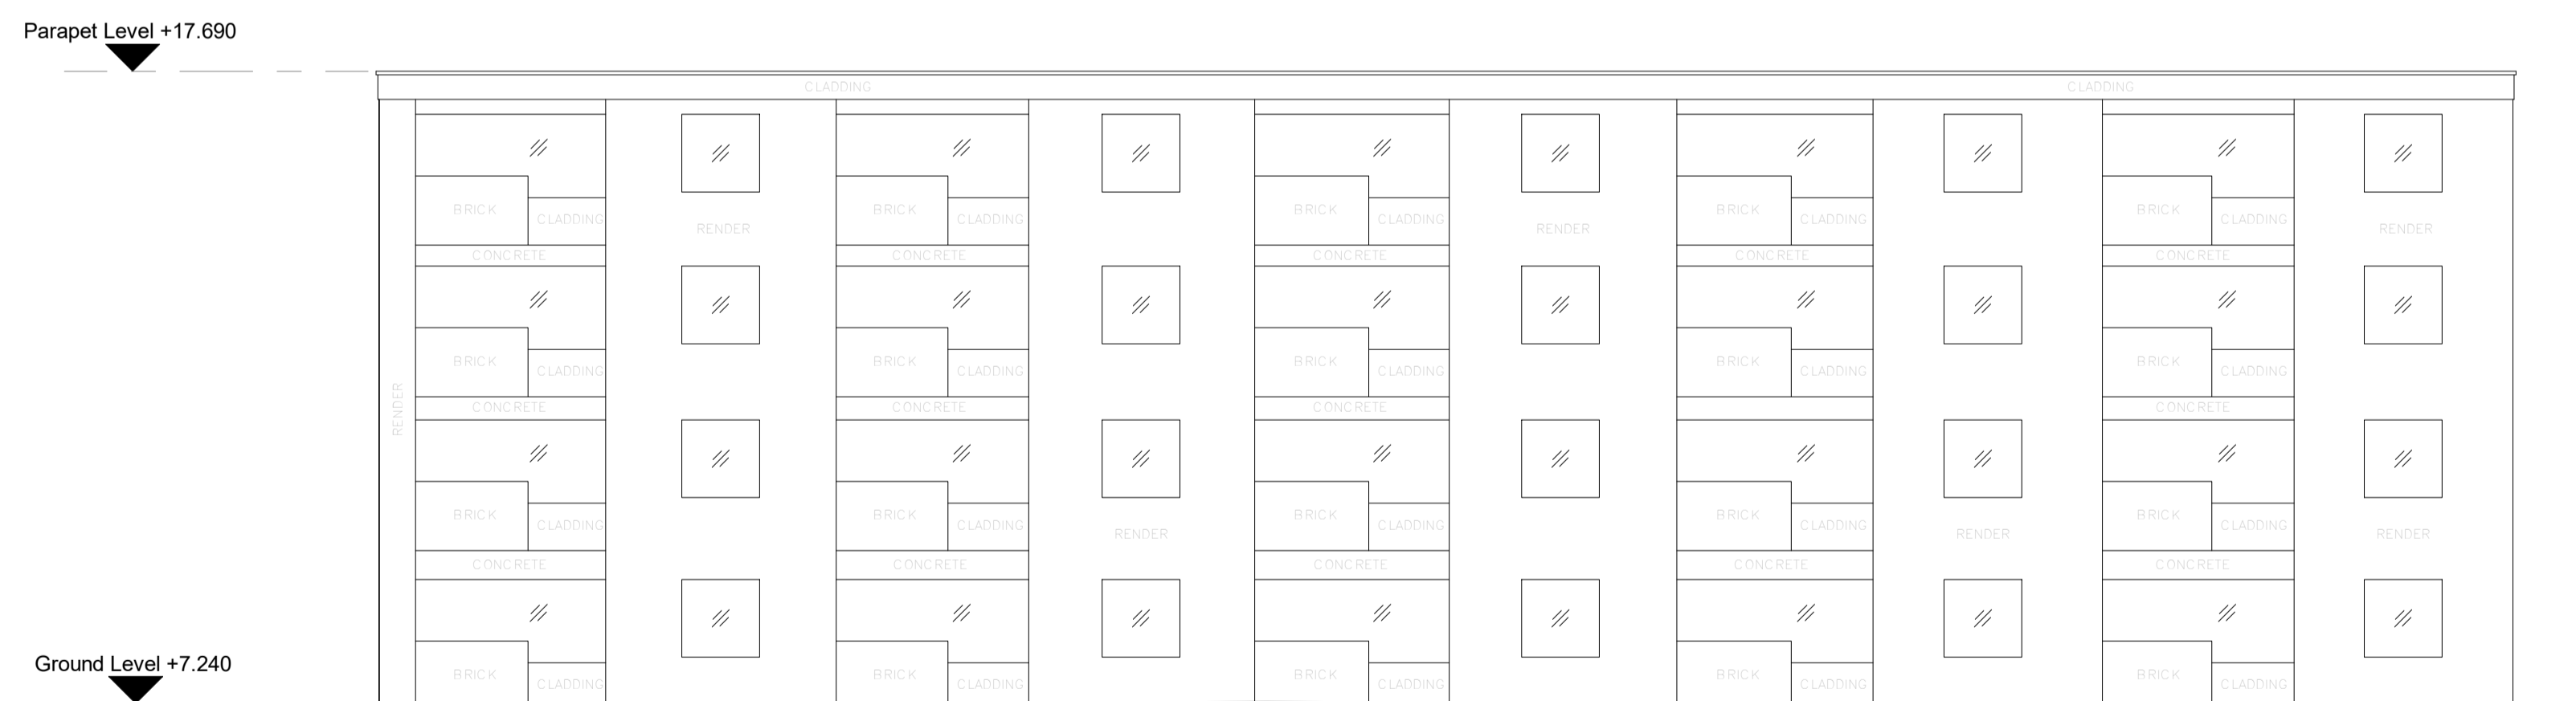

Clarke House - 59 South-West Elevation

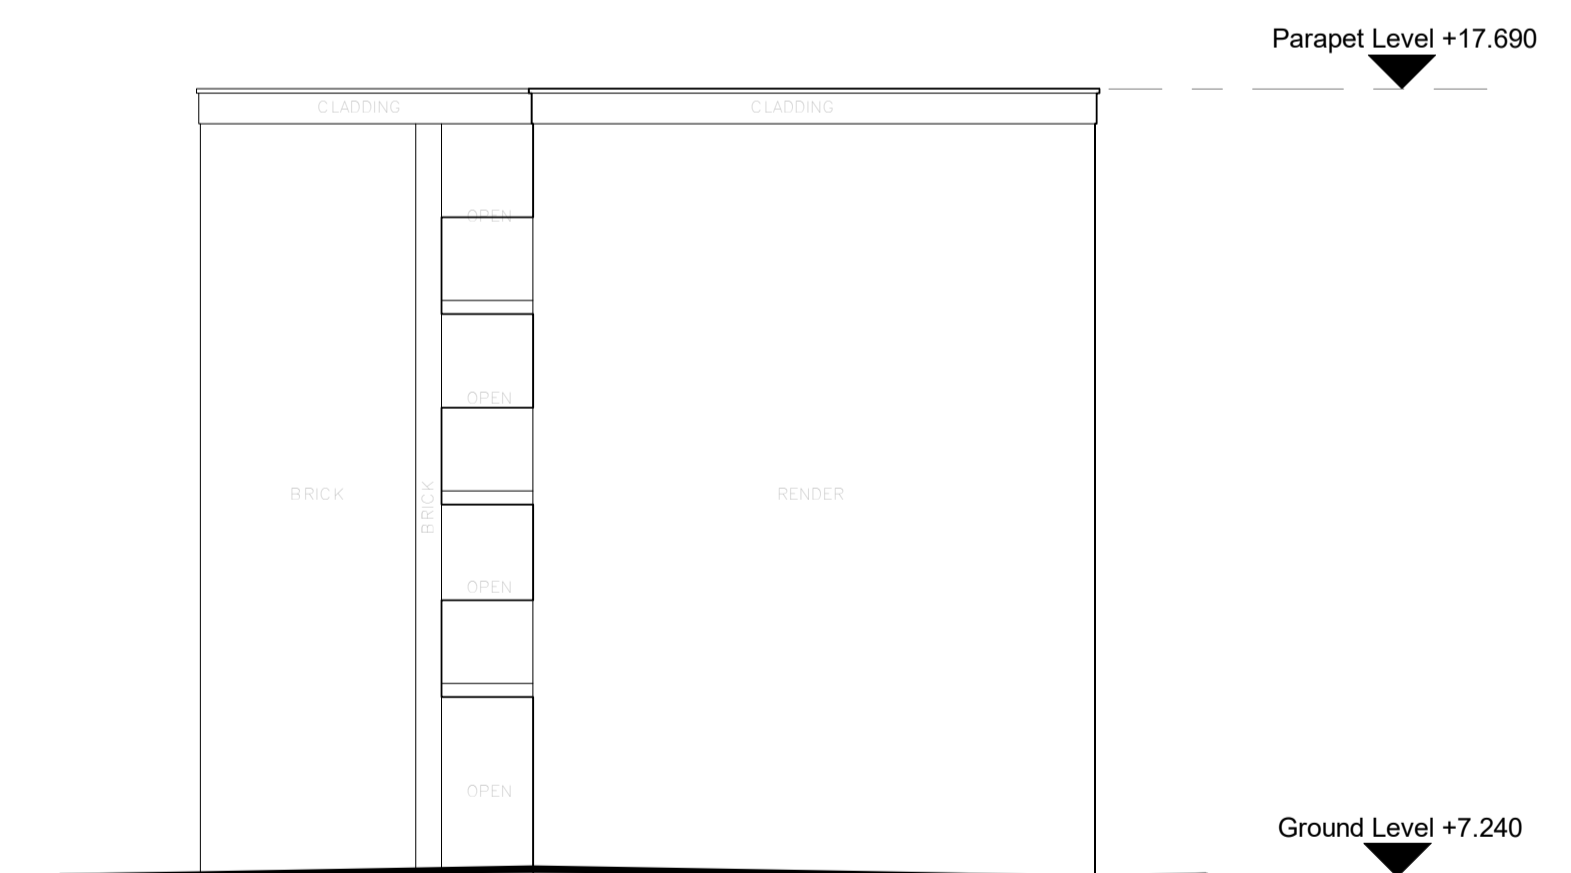

Clarke House - 60 North-West Elevation

**Notes:**  
Do not scale. All dimensions are in millimetres unless otherwise stated. This drawing should be read in conjunction with all relevant project information and contract documentation. All dimensions to be checked prior to fabrication and/or commencement of works. All works to comply with all relevant legal standards, building regulations and warranty provider requirements. Report any discrepancies, if in doubt ask.

Rev	Status	Date	Description	Drn	Chkd
001	A3	26.04.22	Planning Issue	JB	CD

Client Name:		<b>Hill Residential</b>	
Project Name:		<b>Ham Close Regeneration</b>	
Drawing Name:		<b>Elevations 57-60 Clarke House</b>	
Drawing Number:	HCR-BPTW-SE-ZZ-DR-A-0023	Rev:	<b>C01</b>
Project No:	21-090	Status:	<b>A3</b>
RIBA Stage:	3	Drawn By:	AM
Scale:	<b>1:100 @ A1</b>		

**PLANNING ISSUE**

40 Norman Road,  
Greenwich, London  
SE10 9GX  
t 020 8293 5175  
bptw.co.uk

