




Location plan
1 : 5000

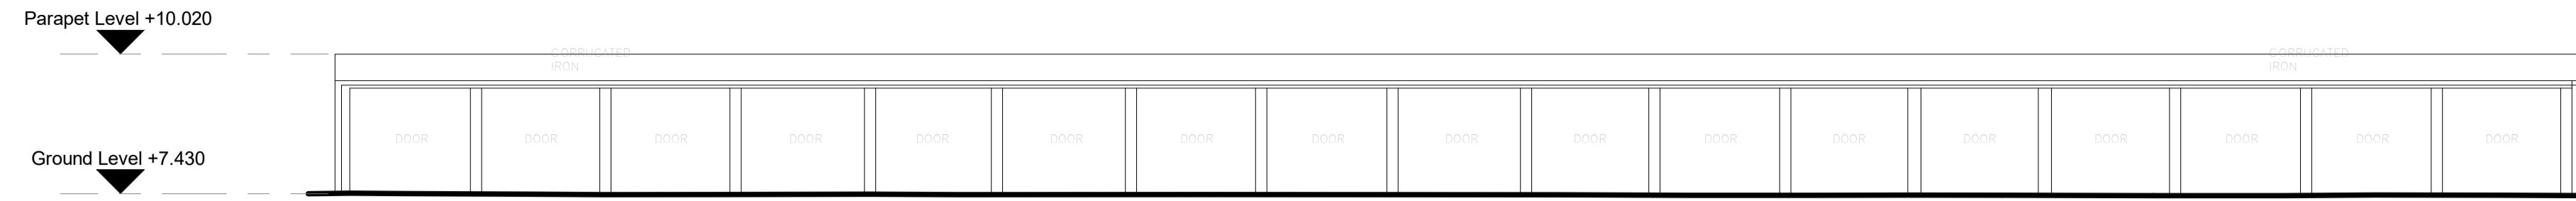


Hornby House Garages - 21 South-West Elevation

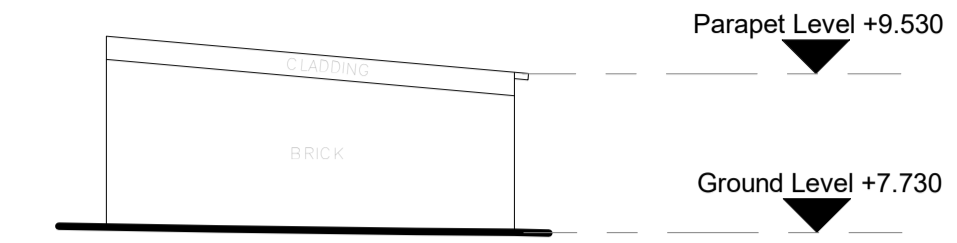

Hornby House Garages - 22 North-West Elevation

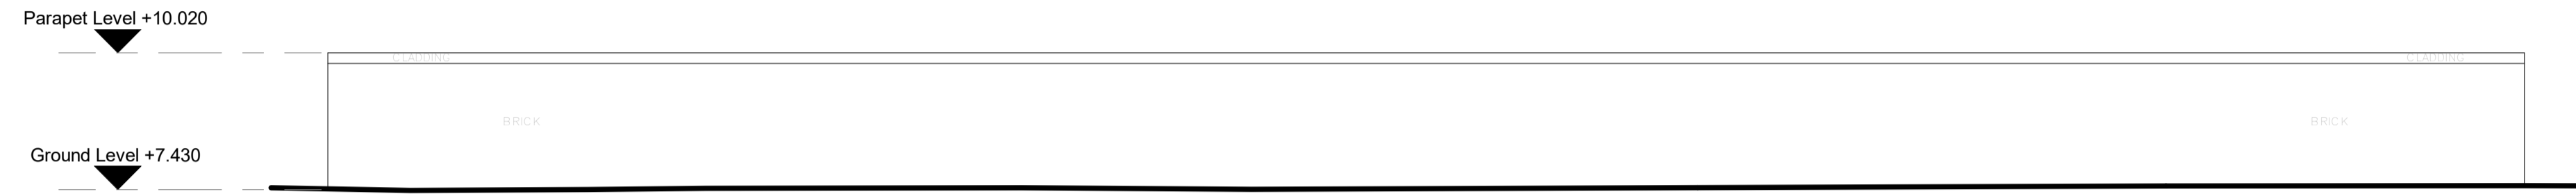


Hornby House Garages - 23 North-East Elevation

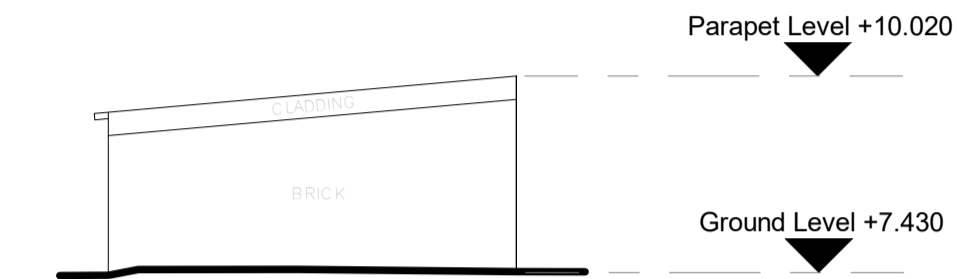


Hornby House Garages - 24 South-East Elevation




Greig House Garages - 88 South-West Elevation

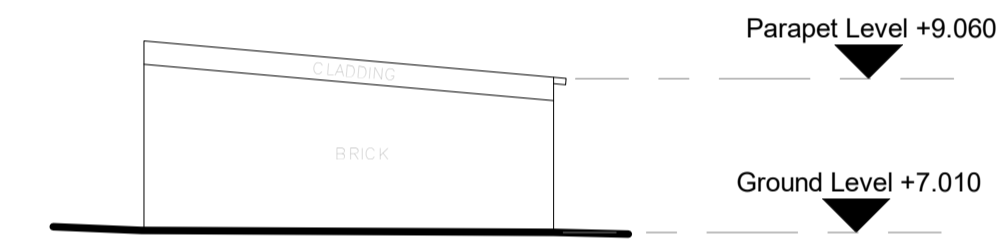


Hornby House Garages - 89 North-West Elevation

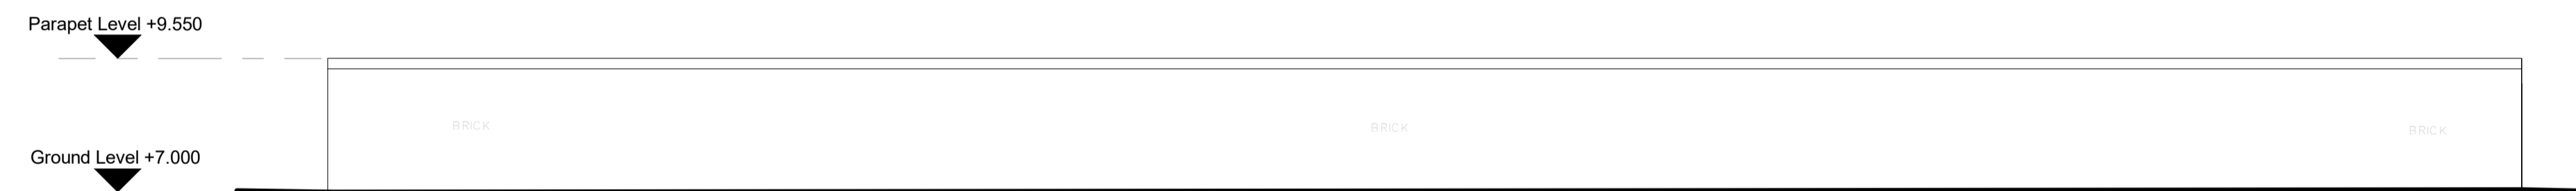


Greig House Garages - 90 North-East Elevation

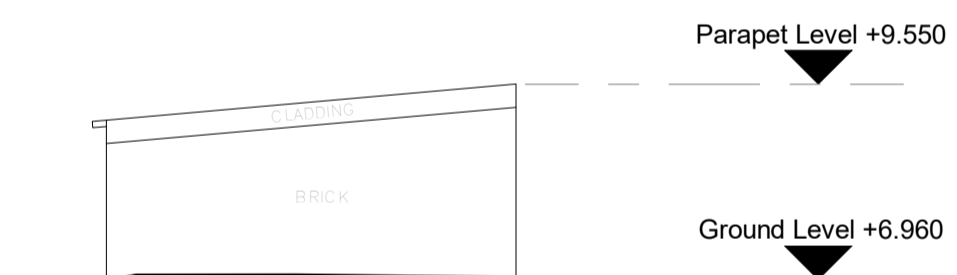

Greig House Garages - 91 South-East Elevation

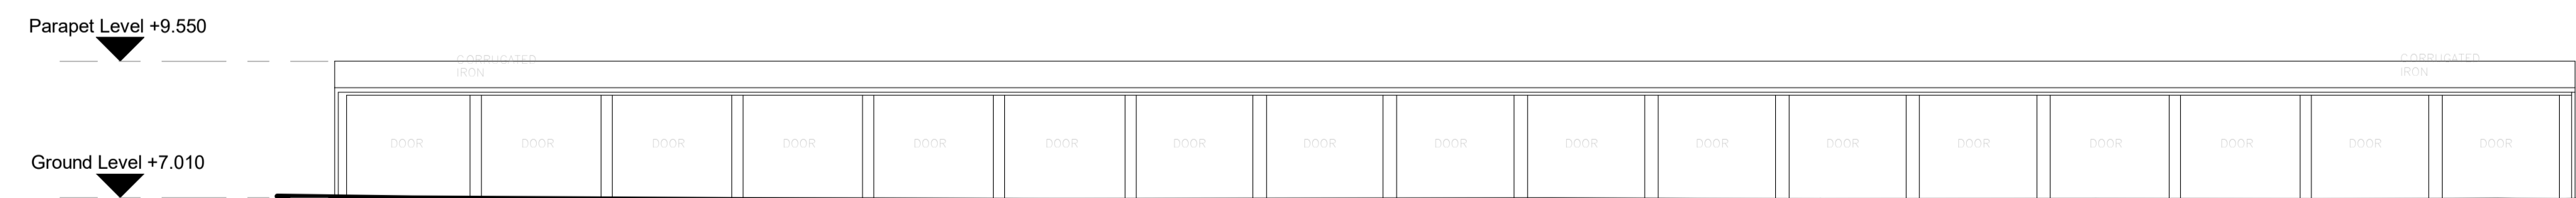


Clarke House Garages - 92 South-West Elevation

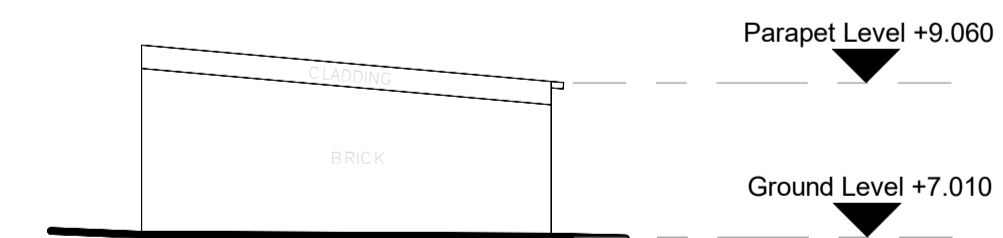

Clarke House Garages - 93 North-West Elevation



Clarke House Garages - 94 North-East Elevation

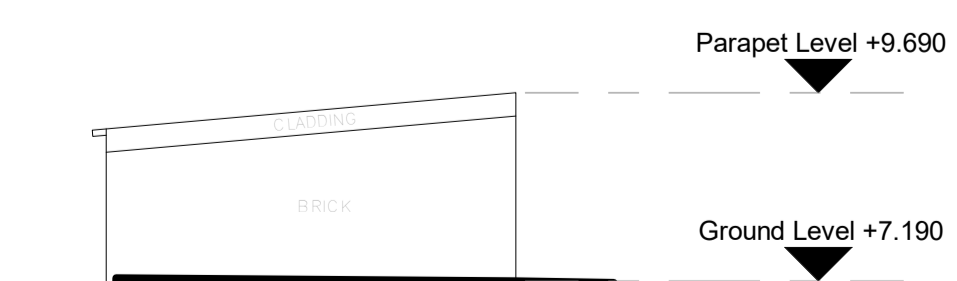

Clarke House Garages - 95 South-East Elevation

Notes:
Do not scale. All dimensions are in millimetres unless otherwise stated. This drawing should be read in conjunction with all relevant project information and contract documentation. All dimensions to be checked prior to fabrication and or commencement of works. All works to comply with all relevant legal standards, building regulations and warranty provider requirements. Report any discrepancies, if in doubt ask.

Rev	Status	Date	Description	Drn	Chkd
CD1	A3	26.04.22	Planning Issue	JB	CD

Client Name: Hill Residential					
Project Name: Ham Close Regeneration					
Drawing Name: Elevations Garages					
Drawing Number: HCR-BPTW-SE-ZZ-DR-A-0029		Rev: C01		Status: A3	
Project No: 21-090	RIBA Stage: 3	Drawn By: AM	Scale: 1:100 @ A1		

PLANNING ISSUE

40 Norman Road,
Greenwich, London
SE10 9GX
t 020 8293 5175
bptw.co.uk

