




South-West Elevation

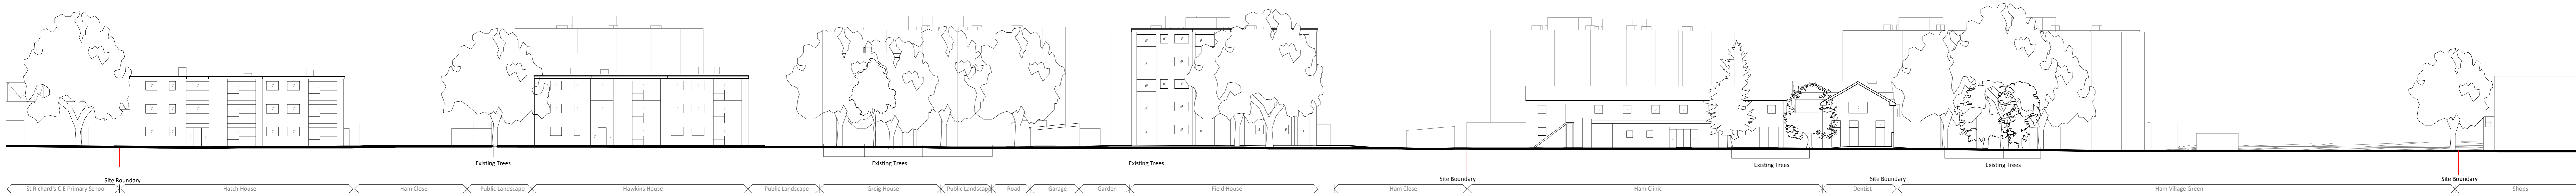

South-East Elevation

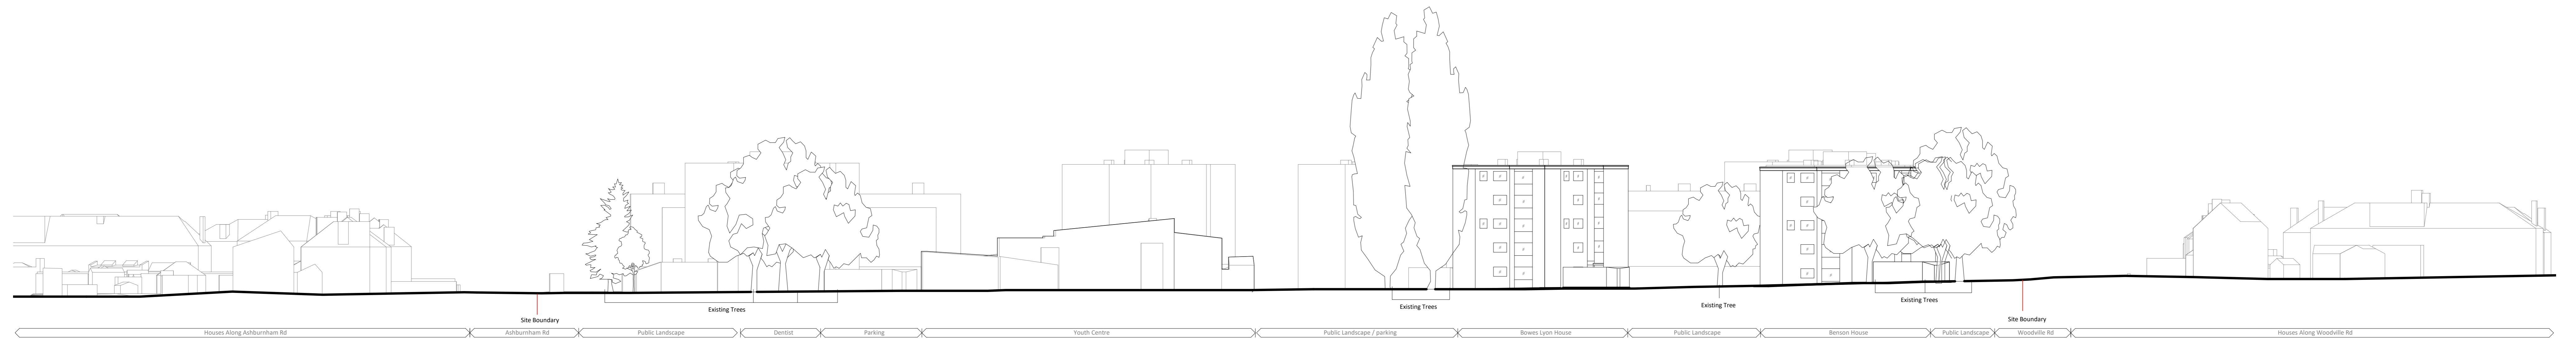

North-East Elevation

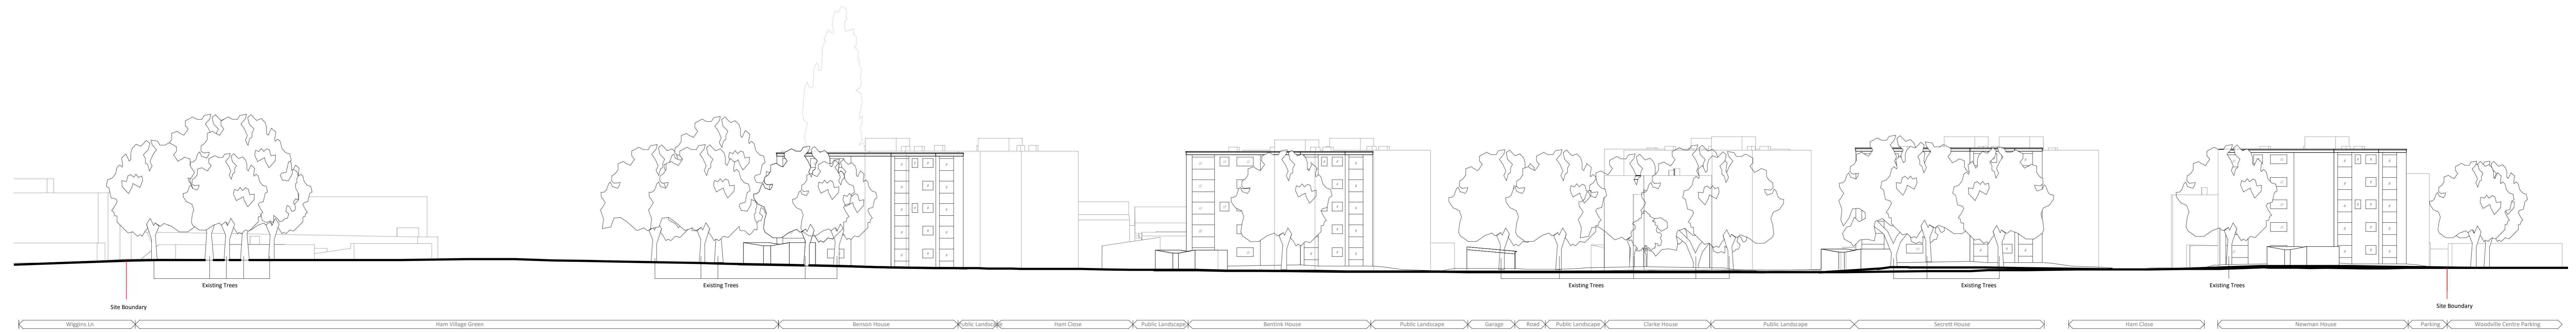

North-West Elevation



Location Plan
1:2500

Notes:
Do not scale. All dimensions are in millimetres unless otherwise stated. This drawing should be read in conjunction with all relevant project information and contract documentation. All dimensions to be checked prior to fabrication and/or commencement of works. All works to comply with all relevant legal standards, building regulations and warranty provider requirements. Report any discrepancies, if in doubt ask.

Rev.	Date	Description	By	Check
001	26.04.22	Planning Issue	JB	CO

Client Name: Hill Residential	
Project Name: Ham Close Regeneration	
Drawing Name: Existing Street Elevations	
Drawing Number: HCR-BPTW-SE-22-DR-A-0030	Rev: 001 Status: A3
Project No: 21-090	Block Stage: 3 Drawn By: AM Scale: 1:250 @ A0

PLANNING ISSUE
40 Norman Road,
Greenwich, London
SE10 9DX
t: 020 8293 5175
bptw.co.uk

