






Location Plan
1 : 5000

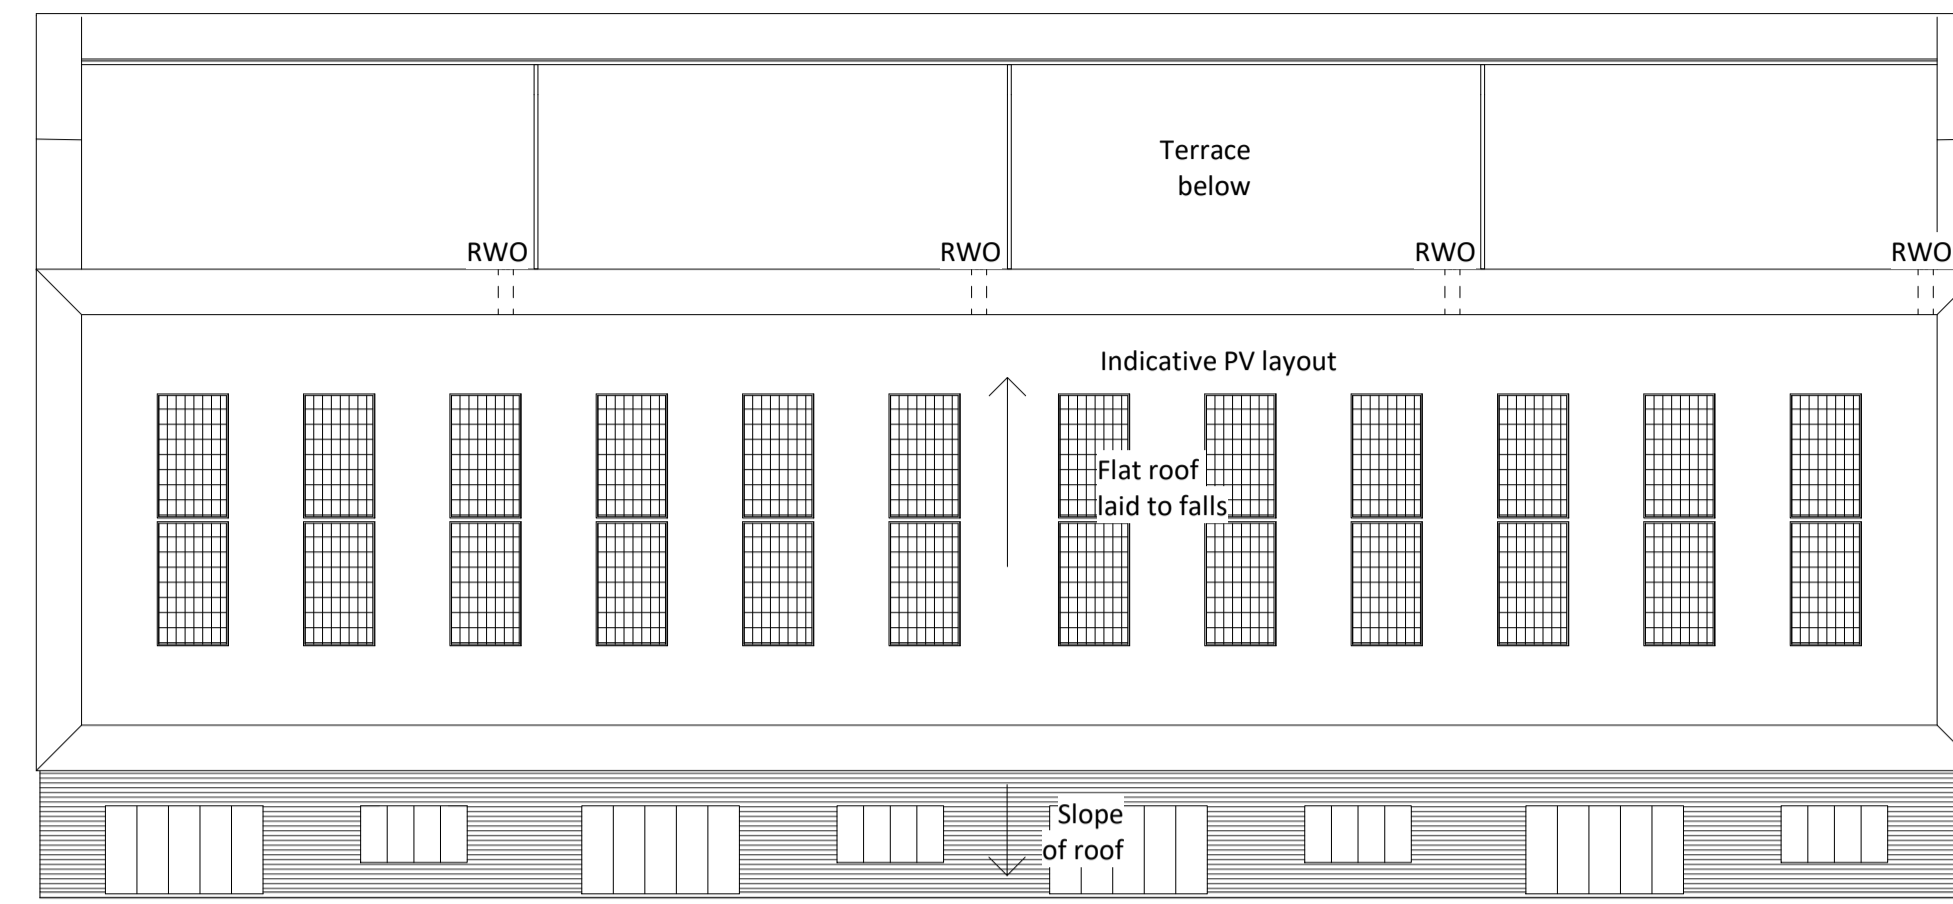


5 Roof Plan
1 : 100

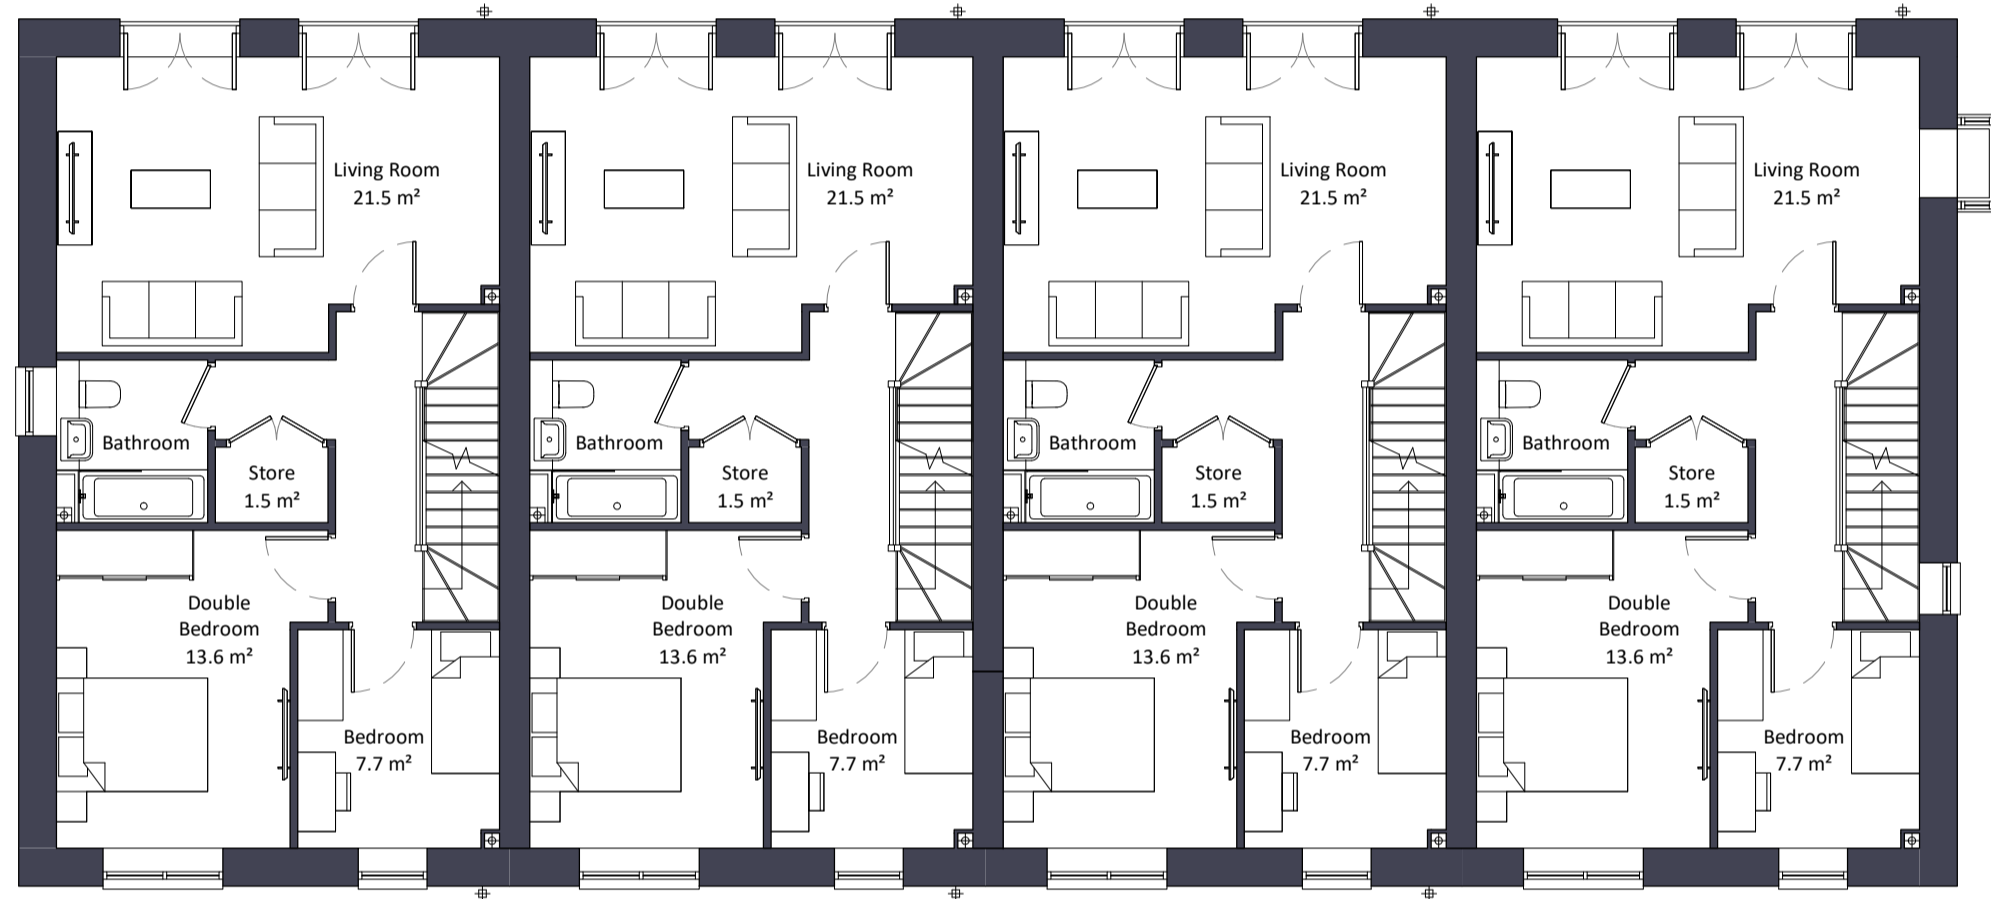


2 First Floor
1 : 100

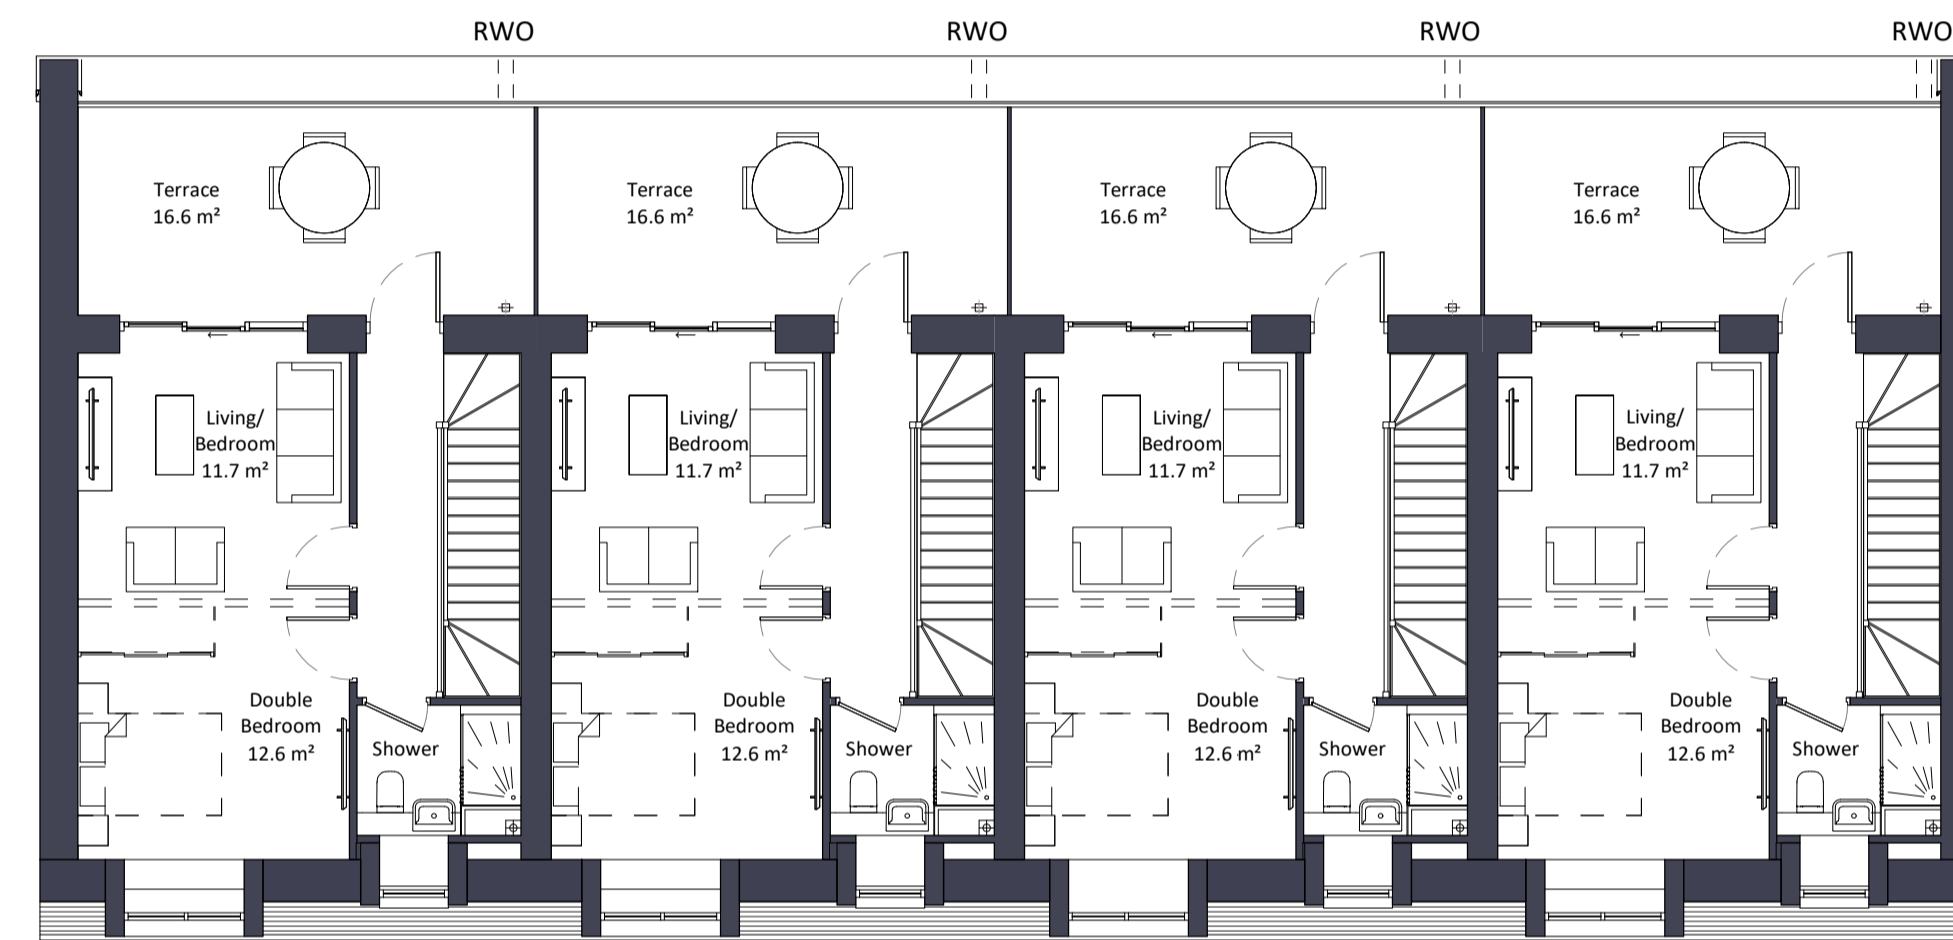

4 Third Floor
1 : 100

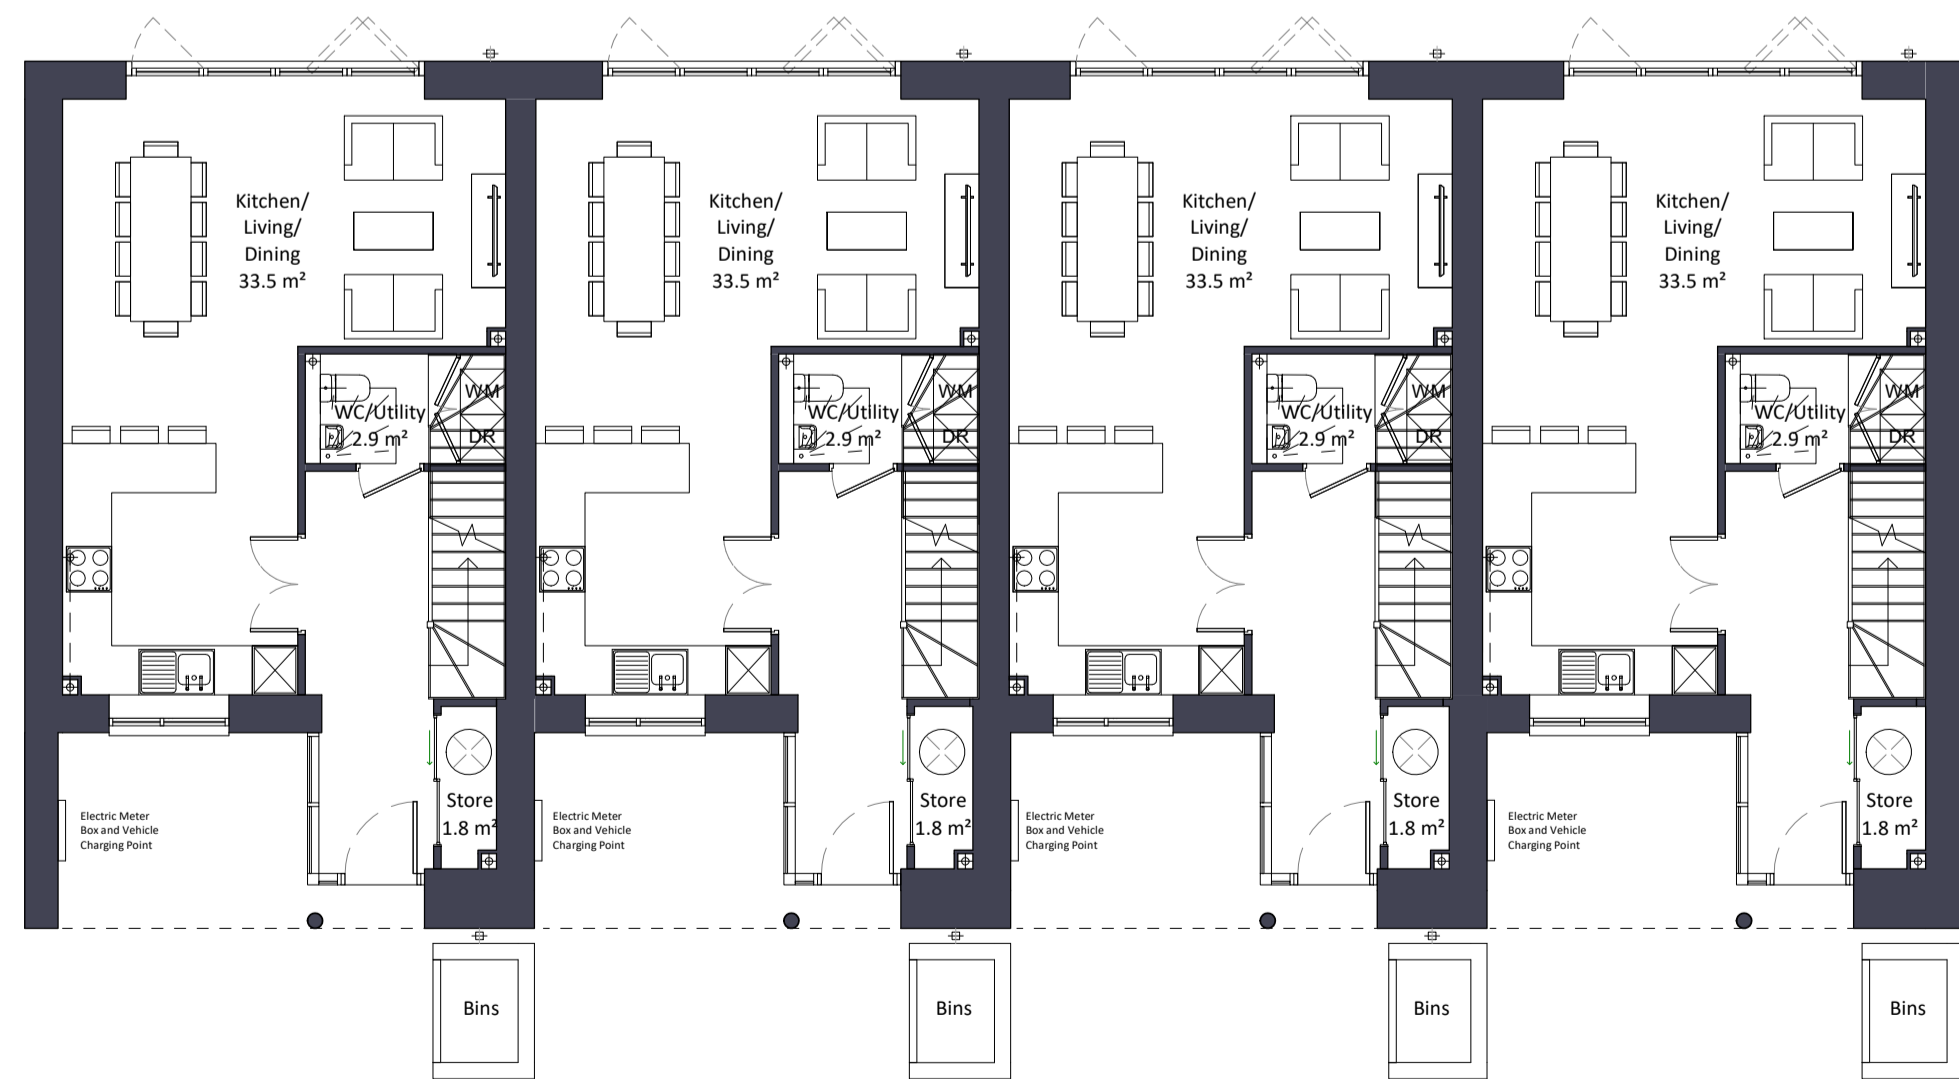

1 Ground Floor
1 : 100

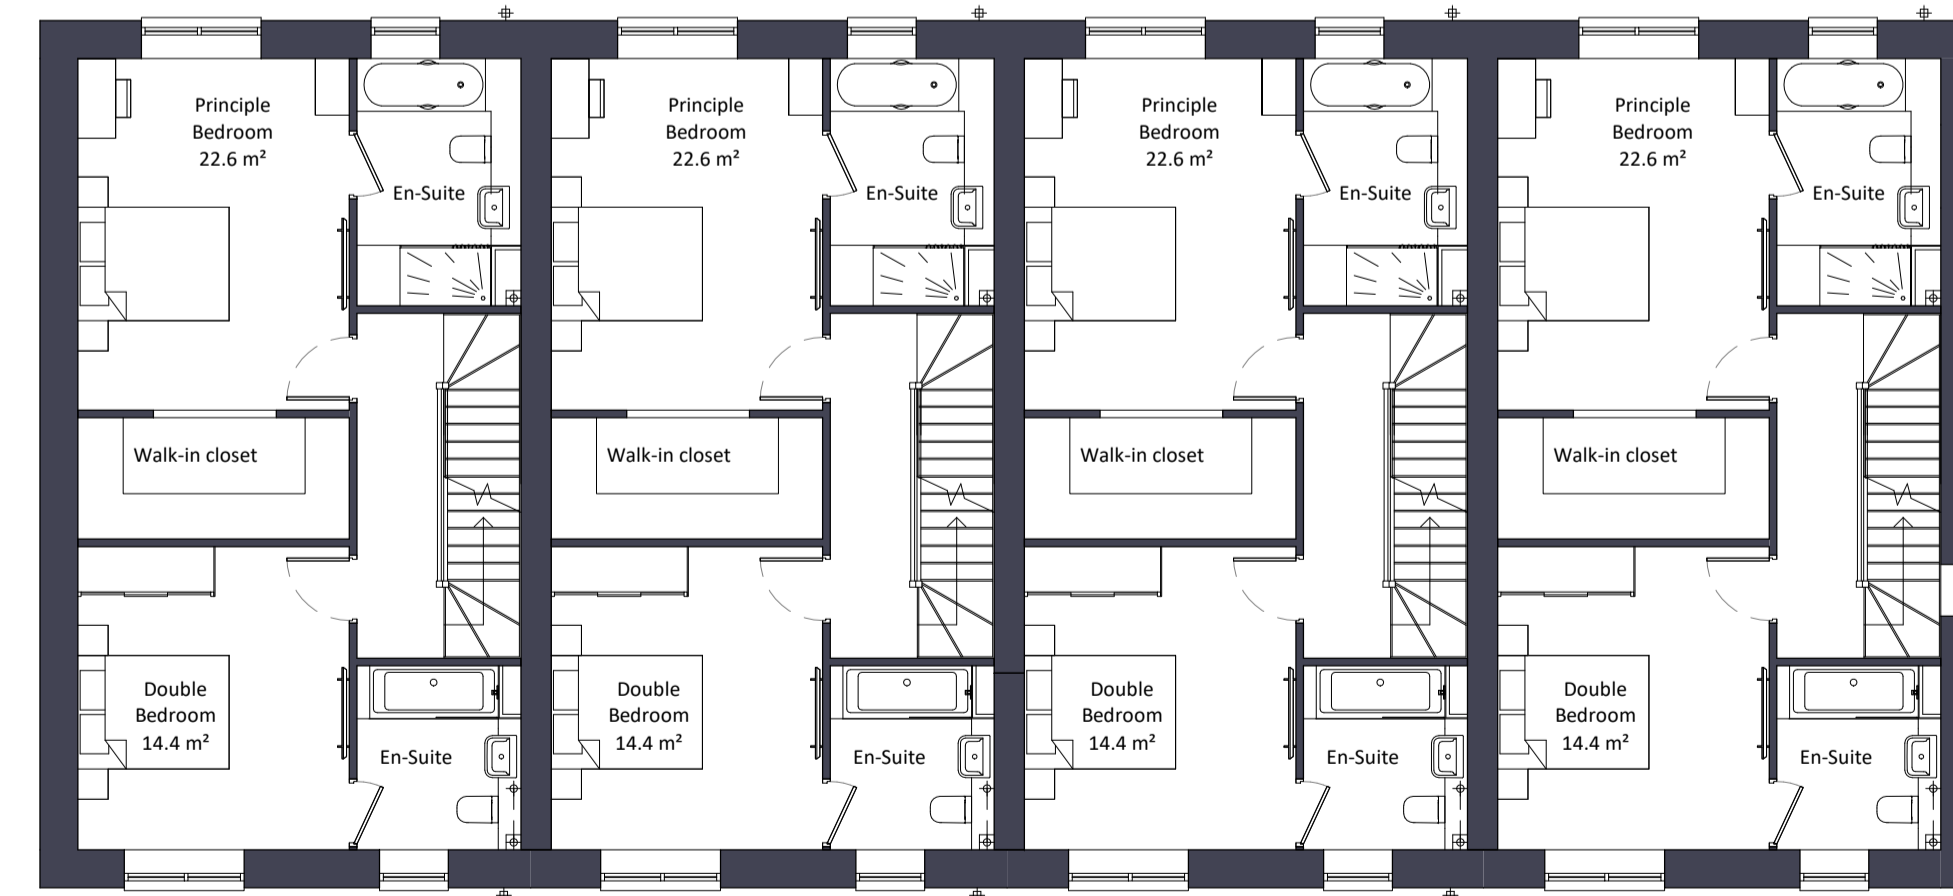

3 Second Floor
1 : 100

Notes:
Do not scale. All dimensions are in millimetres unless otherwise stated. This drawing should be read in conjunction with all relevant project information and contract documentation. All dimensions to be checked prior to fabrication and/or commencement of works. All works to comply with all relevant legal standards, building regulations and warranty provider requirements. Report any discrepancies, if in doubt ask.

Rev	Status	Date	Description	Rev	Status
CD1	A3	26.04.22	Planning Issue		

Client Name: Hill Residential					
Project Name: Ham Close Regeneration					
Drawing Name: Central Mews Plot H - HT3 - Terrace GA Plans					
Drawing Number: HCR-BPTW-T04-ZZ-DR-A-1273		Rev: C01		Status: A3	
Project No: 21-090	RIBA Stage: 3	Drawn By: SF	Scale: 1:100 @ A1		

PLANNING ISSUE

40 Norman Road,
Greenwich, London
SE10 9GX
t 020 8293 5175
bptw.co.uk

