


1:1250



1:500

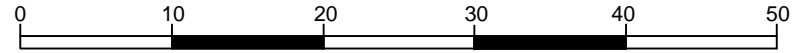

All dimensions to be checked on site prior to construction or manufacture. Refer also to written specification of works where applicable. No dimensions should be scaled from this drawing for construction purposes. Any discrepancies found between this drawing and other drawings should be referred to consultants immediately.

This drawing is the property of Mark Smith Architects Limited. Copyright is reserved. This drawing is issued on the condition that it is not retained by any unauthorised person. It may not be reproduced or disclosed or used, either wholly or in part without written consent of Mark Smith Architects Limited.




REV	AMENDMENTS	DATE

PROJECT New Broadway/ Hampton Road
CLIENT

DRAWING Existing Site/Location Plan		
SCALE 1:1250/500 @ A3	DATE APRIL 2022	CHECKED MS

STATUS PLANNING	
DRAWING No. 2103_PL.03_000	REVISION

Mark Smith Architects Limited

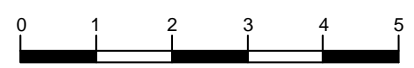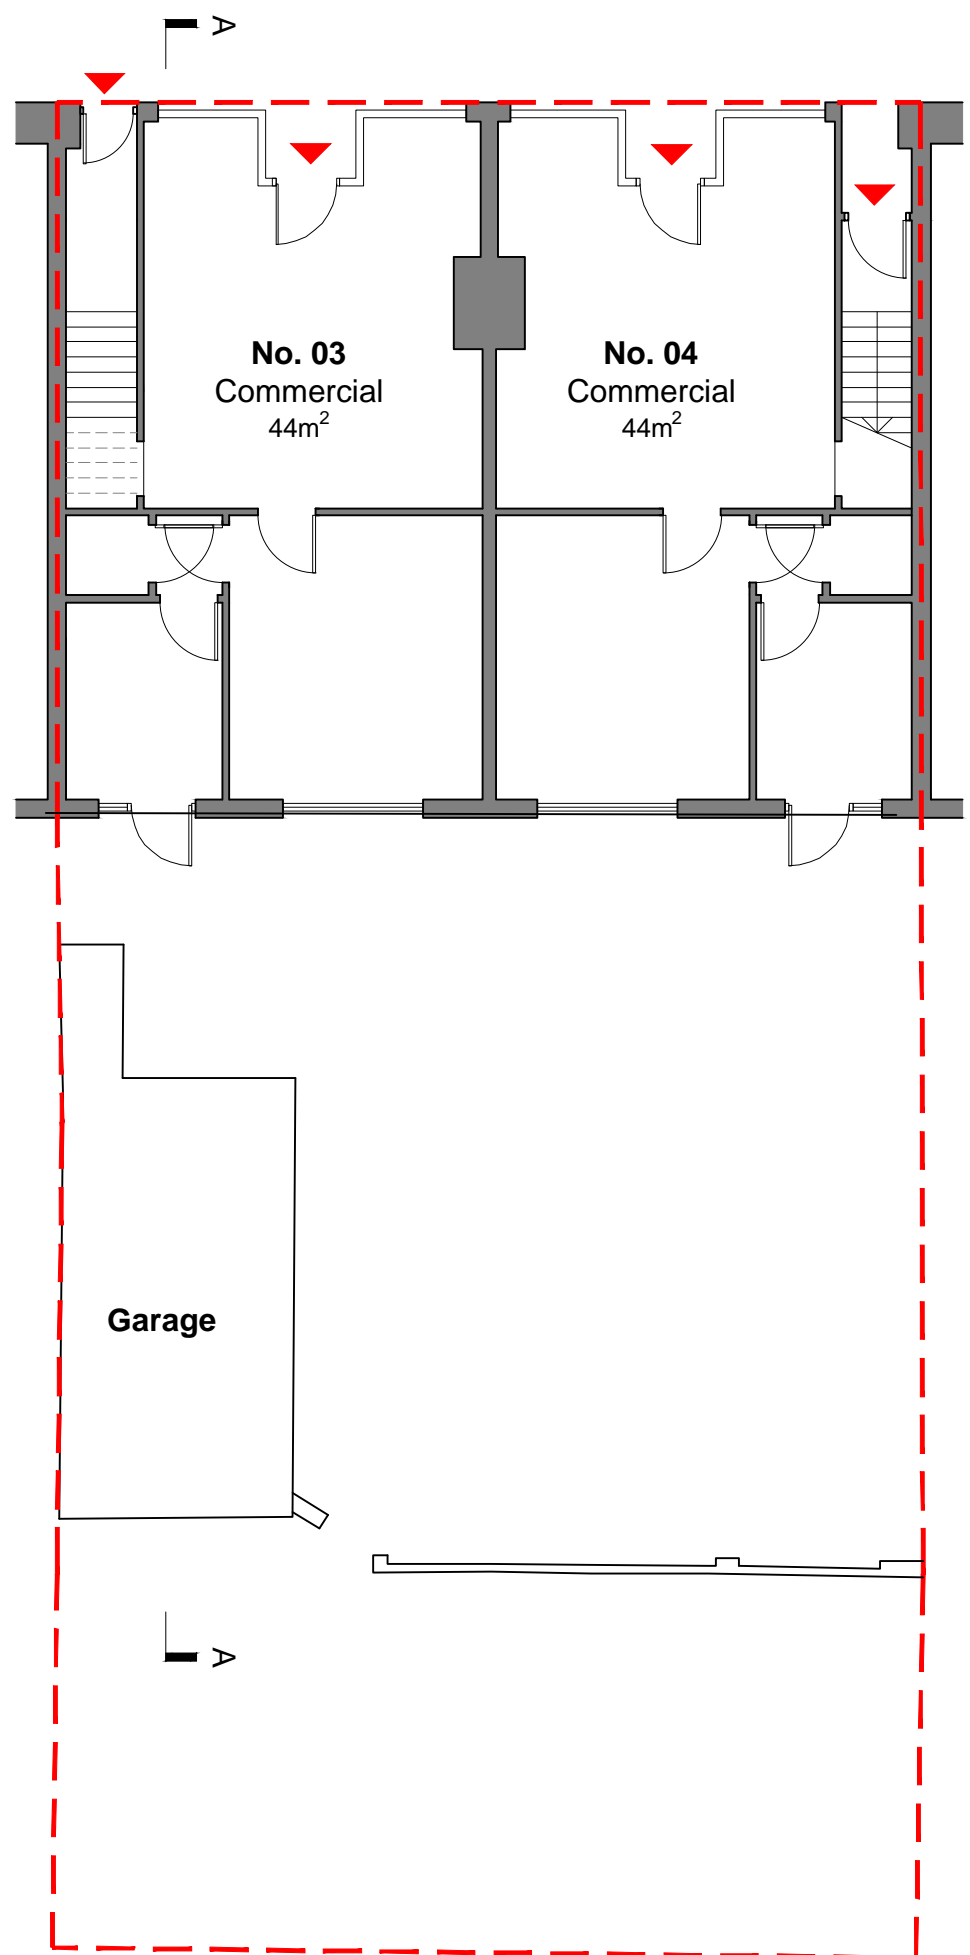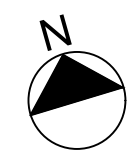

All dimensions to be checked on site prior to construction or manufacture. Refer also to written specification of works where applicable. No dimensions should be scaled from this drawing for construction purposes. Any discrepancies found between this drawing and other drawings should be referred to consultants immediately.

This drawing is the property of Mark Smith Architects Limited. Copyright is reserved. This drawing is issued on the condition that it is not retained by any unauthorised person. It may not be reproduced or disclosed or used, either wholly or in part without written consent of Mark Smith Architects Limited.

REV	AMENDMENTS	DATE

PROJECT New Broadway/ Hampton Road
CLIENT


DRAWING Existing Plans		
SCALE 1:100 @ A3	DATE APRIL 2022	CHECKED MS

STATUS PLANNING	
DRAWING No. 2103_PL.03_001	REVISION

Mark Smith Architects Limited



Existing Front Elevation

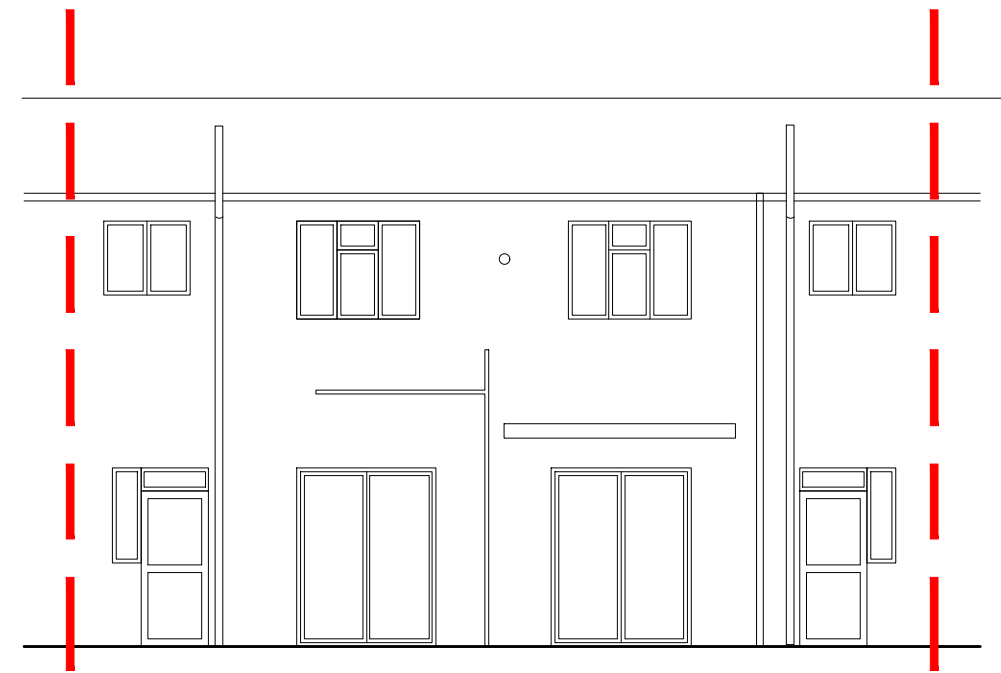

Existing Rear Elevation



Existing Rear Elevation (at site boundary showing garage/boundary wall)



All dimensions to be checked on site prior to construction or manufacture. Refer also to written specification of works where applicable. No dimensions should be scaled from this drawing for construction purposes. Any discrepancies found between this drawing and other drawings should be referred to consultants immediately.

This drawing is the property of Mark Smith Architects Limited. Copyright is reserved. This drawing is issued on the condition that it is not retained by any unauthorised person. It may not be reproduced or disclosed or used, either wholly or in part without written consent of Mark Smith Architects Limited.


REV	AMENDMENTS	DATE

PROJECT New Broadway/ Hampton Road
CLIENT

DRAWING Existing Elevations
SCALE 1:100 @ A3
DATE APRIL 2022
CHECKED MS

STATUS PLANNING
DRAWING No. 2103_PL.03_005
REVISION

Mark Smith Architects Limited

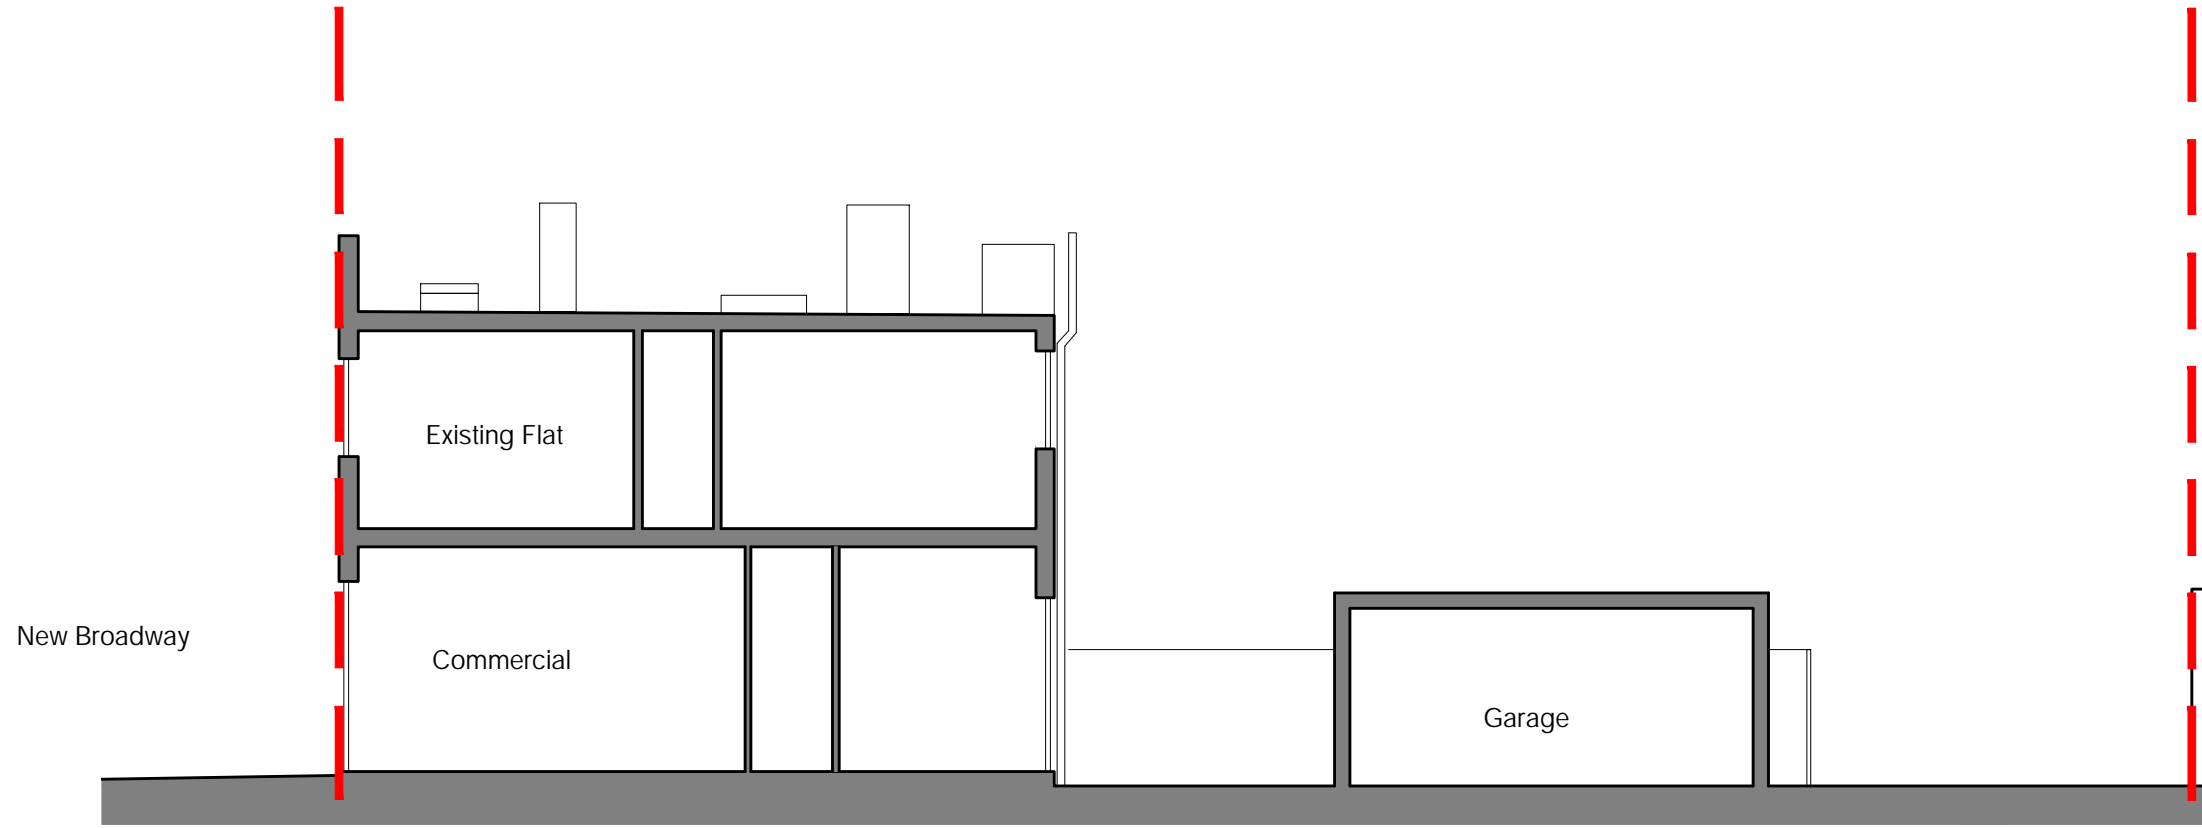

Existing Section A-A



All dimensions to be checked on site prior to construction or manufacture. Refer also to written specification of works where applicable. No dimensions should be scaled from this drawing for construction purposes. Any discrepancies found between this drawing and other drawings should be referred to consultants immediately.

This drawing is the property of Mark Smith Architects Limited. Copyright is reserved. This drawing is issued on the condition that it is not retained by any unauthorised person. It may not be reproduced or disclosed or used, either wholly or in part without written consent of Mark Smith Architects Limited.

REV	AMENDMENTS	DATE

PROJECT
New Broadway/ Hampton Road

CLIENT

DRAWING
Existing Section A-A

SCALE
1:100 @ A3

DATE
APRIL 2022


CHECKED
MS

STATUS
PLANNING


DRAWING No.
2103_PL.03_010

REVISION


Mark Smith Architects Limited

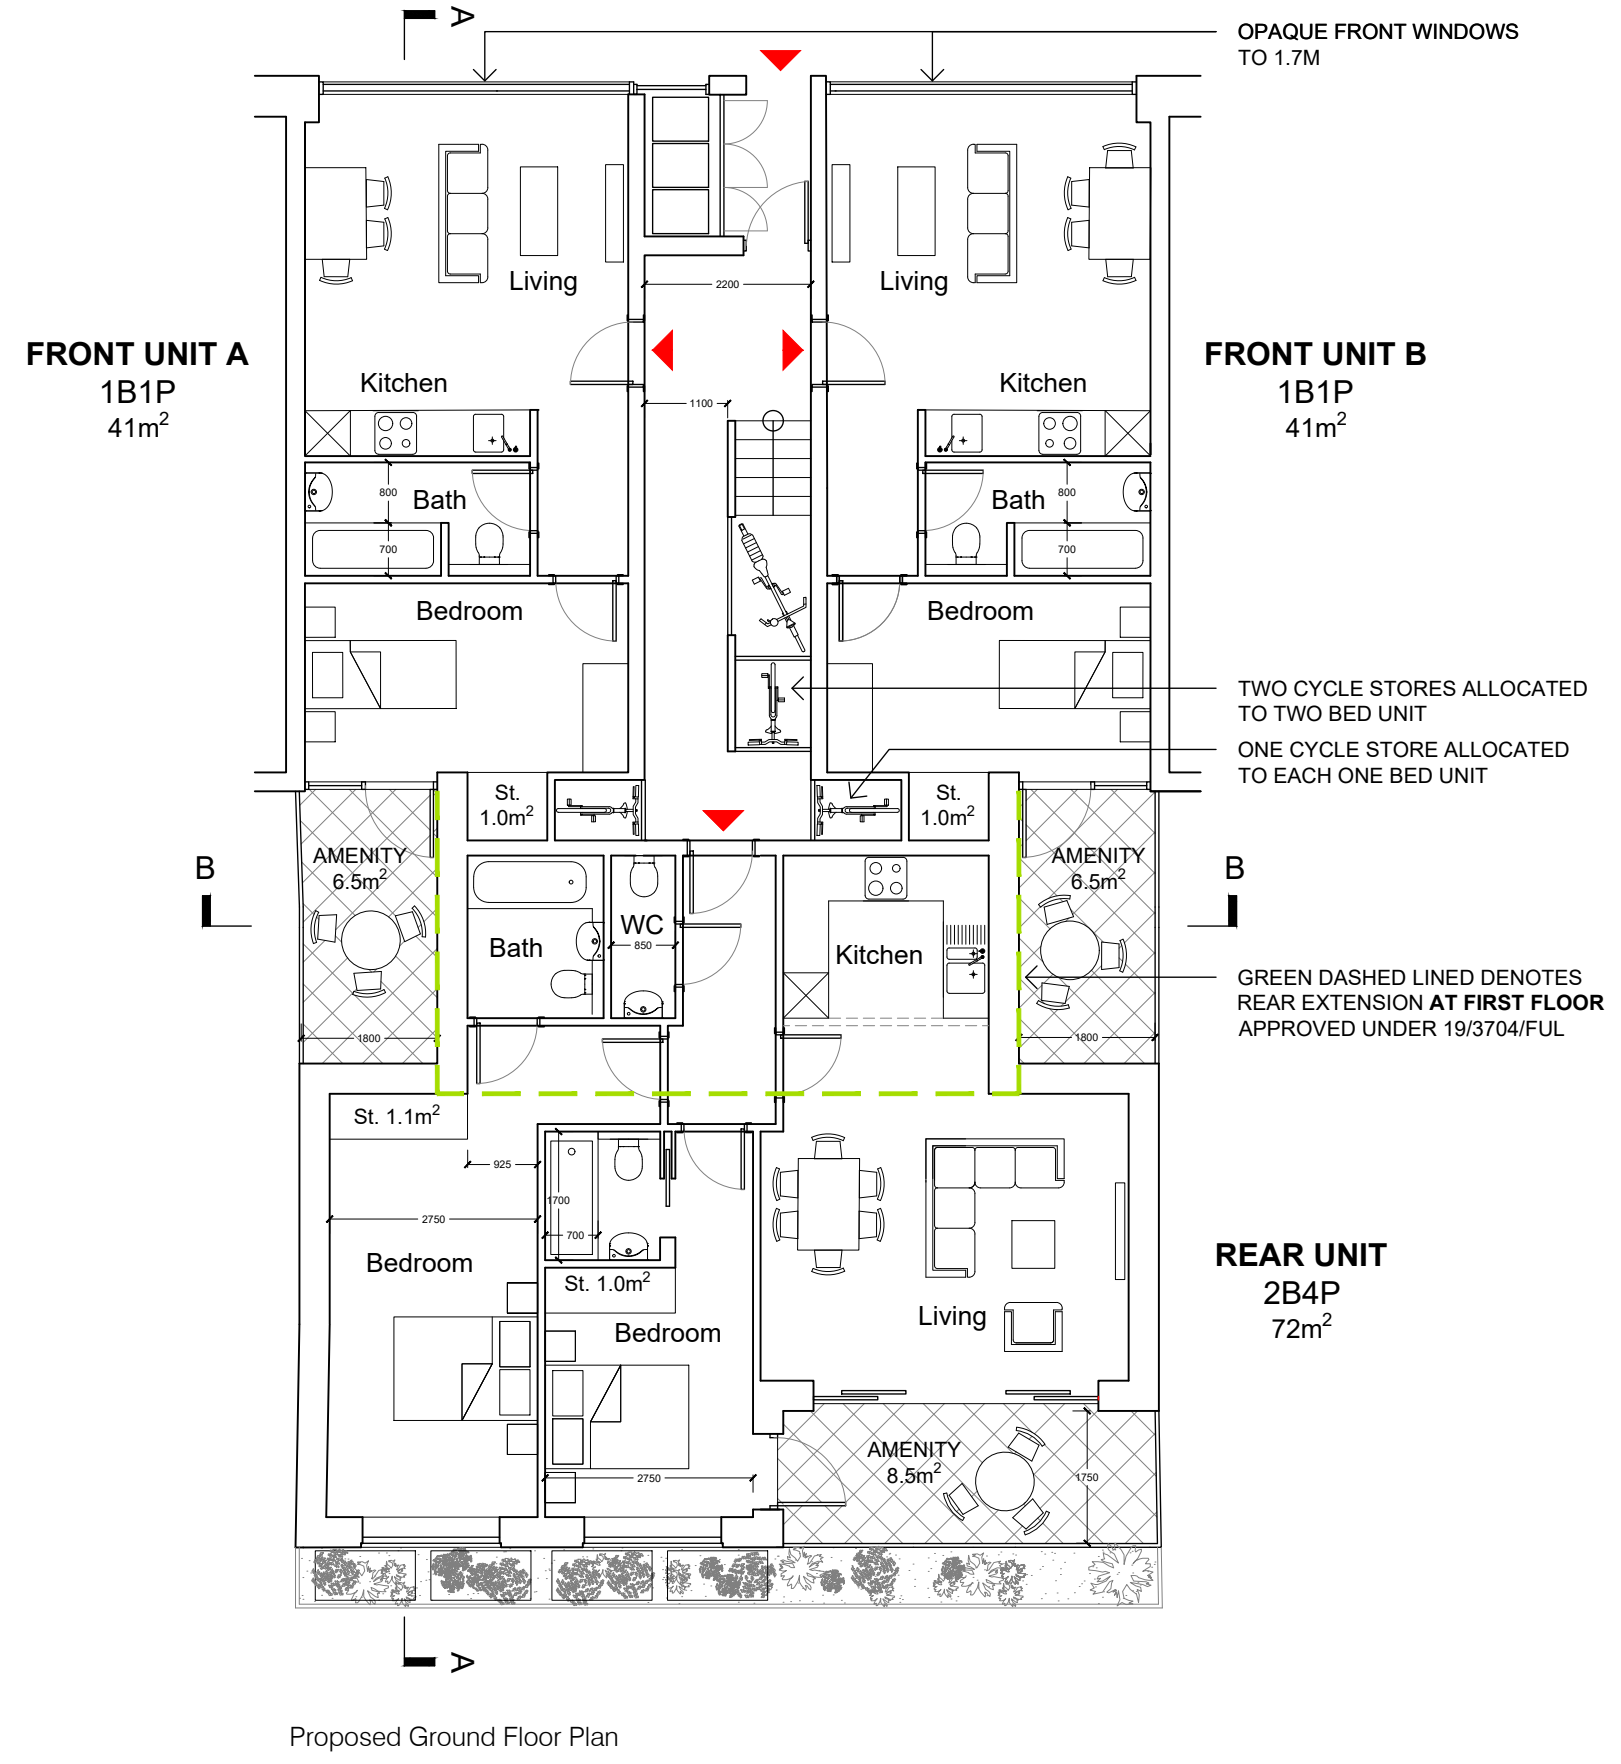

Proposed Ground Floor Plan

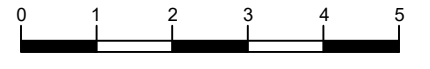

<small>All dimensions to be checked on site prior to construction or manufacture. Refer also to written specification of works where applicable. No dimensions should be scaled from this drawing for construction purposes. Any discrepancies found between this drawing and other drawings should be referred to consultants immediately.</small>			PROJECT New Broadway/ Hampton Road		DRAWING Proposed Plans		STATUS PLANNING		Mark Smith Architects Limited	
<small>This drawing is the property of Mark Smith Architects Limited. Copyright is reserved. This drawing is issued on the condition that it is not retained by any unauthorised person. It may not be reproduced or disclosed or used, either wholly or in part without written consent of Mark Smith Architects Limited.</small>			CLIENT		SCALE 1:100 @ A3	DATE APRIL 2022	CHECKED MS	DRAWING No. 2103_PL.03_101		REVISION B
REV	AMENDMENTS	DATE								

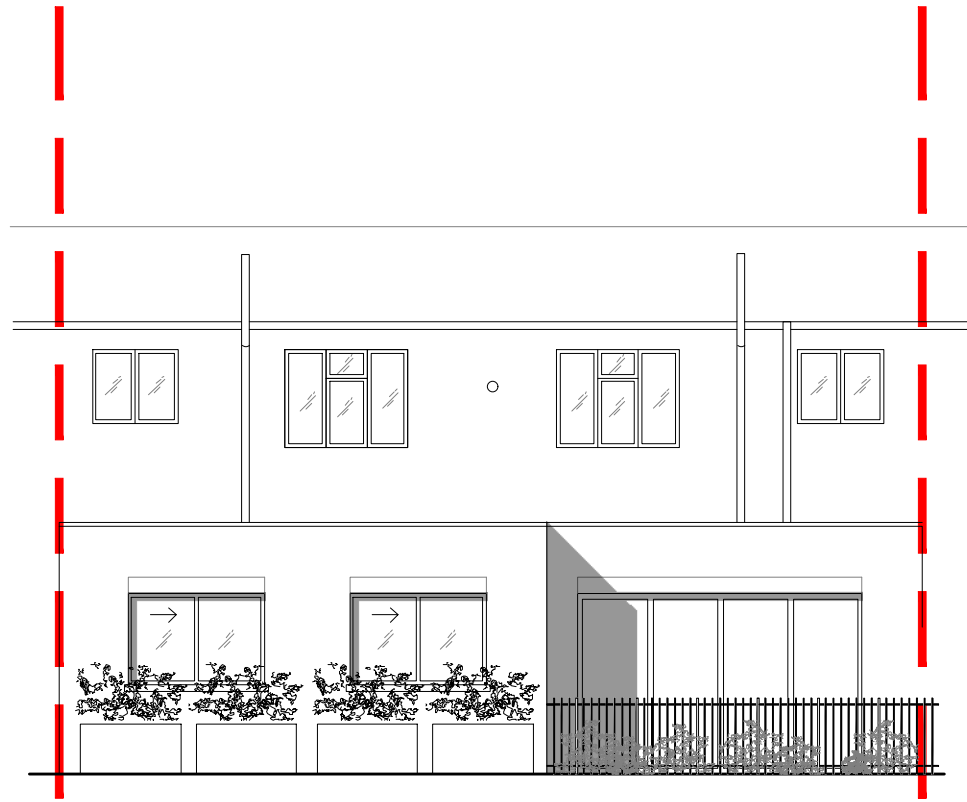

Proposed Rear Elevation



Proposed Section B-B



All dimensions to be checked on site prior to construction or manufacture. Refer also to written specification of works where applicable. No dimensions should be scaled from this drawing for construction purposes. Any discrepancies found between this drawing and other drawings should be referred to consultants immediately.

This drawing is the property of Mark Smith Architects Limited. Copyright is reserved. This drawing is issued on the condition that it is not retained by any unauthorised person. It may not be reproduced or disclosed or used, either wholly or in part without written consent of Mark Smith Architects Limited.


REV	AMENDMENTS	DATE

PROJECT New Broadway/ Hampton Road
CLIENT

DRAWING Proposed Elevations / Section B-B		
SCALE 1:100 @ A3	DATE APRIL 2022	CHECKED MS

STATUS PLANNING	
DRAWING No. 2103_PL.03_106	REVISION A

Mark Smith Architects Limited

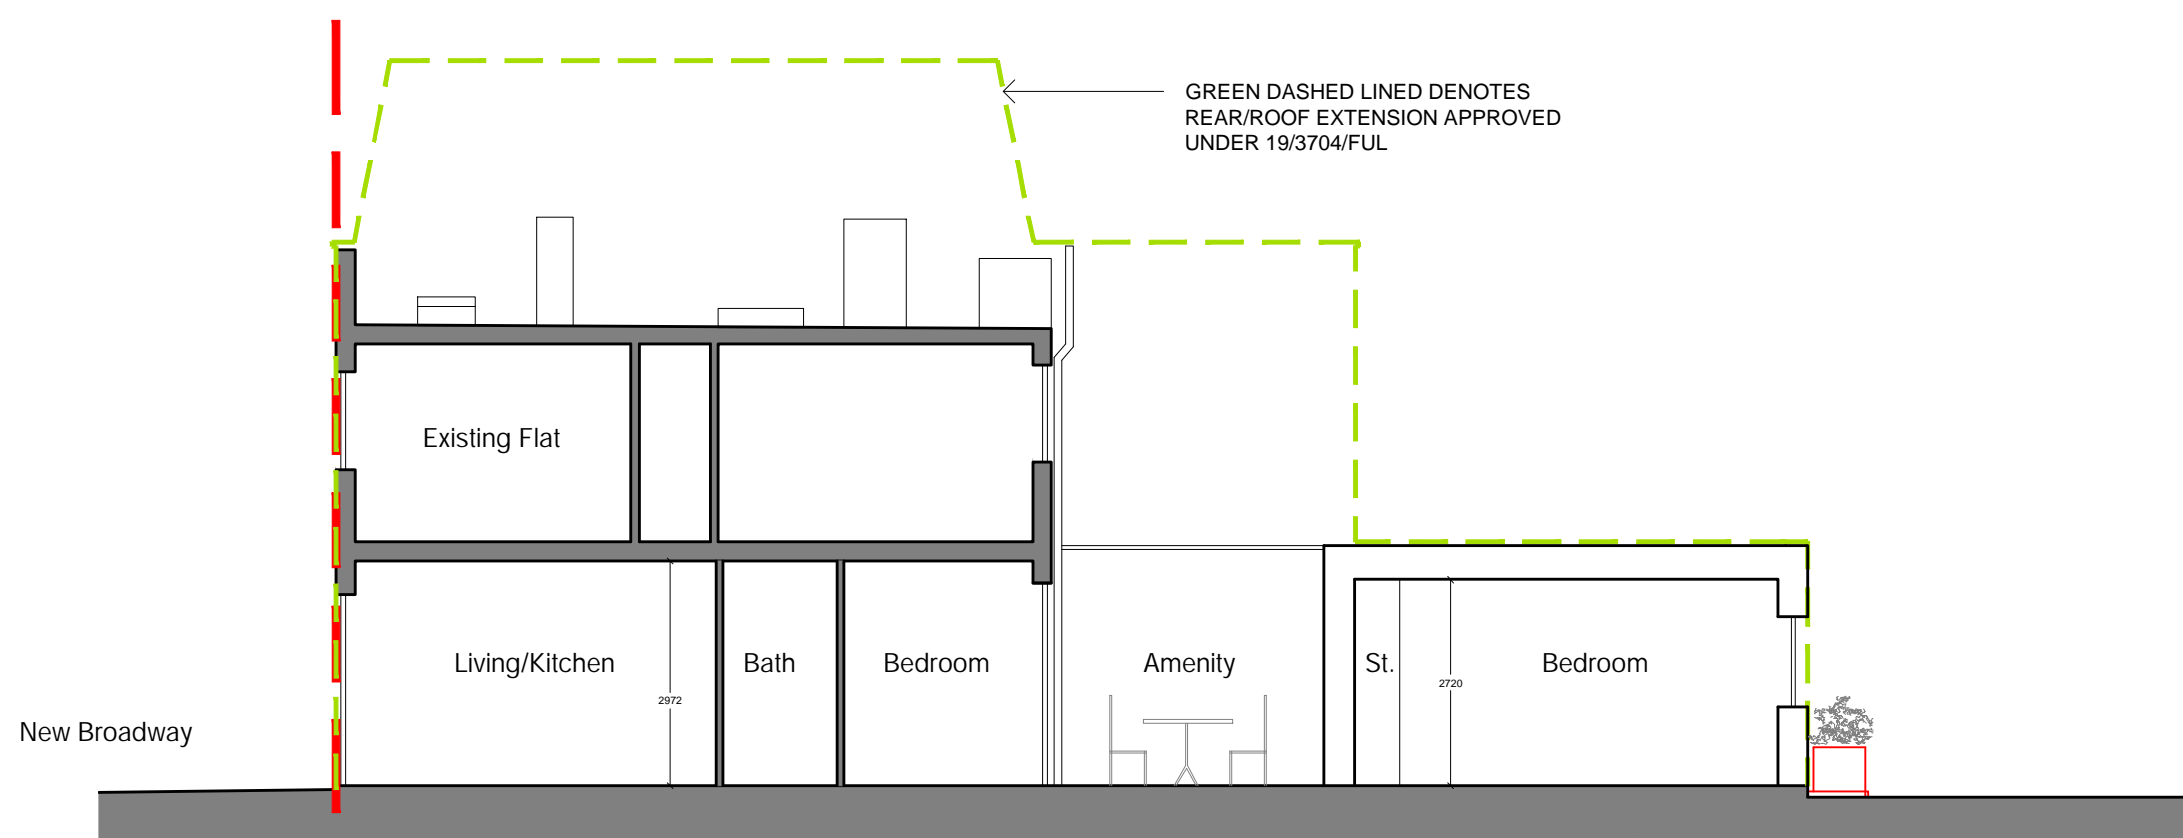

All dimensions to be checked on site prior to construction or manufacture. Refer also to written specification of works where applicable. No dimensions should be scaled from this drawing for construction purposes. Any discrepancies found between this drawing and other drawings should be referred to consultants immediately.

This drawing is the property of Mark Smith Architects Limited. Copyright is reserved. This drawing is issued on the condition that it is not retained by any unauthorised person. It may not be reproduced or disclosed or used, either wholly or in part without written consent of Mark Smith Architects Limited.

REV	AMENDMENTS	DATE

PROJECT New Broadway/ Hampton Road
CLIENT


DRAWING Proposed Section A-A		
SCALE 1:100 @ A3	DATE APRIL 2022	CHECKED MS

STATUS PLANNING	
DRAWING No. 2103_PL.03_110	REVISION A

Mark Smith Architects Limited



Proposed Front Elevation

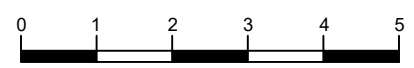

<small>All dimensions to be checked on site prior to construction or manufacture. Refer also to written specification of works where applicable. No dimensions should be scaled from this drawing for construction purposes. Any discrepancies found between this drawing and other drawings should be referred to consultants immediately.</small> <small>This drawing is the property of Mark Smith Architects Limited. Copyright is reserved. This drawing is issued on the condition that it is not retained by any unauthorised person. It may not be reproduced or disclosed or used, either wholly or in part without written consent of Mark Smith Architects Limited.</small>			PROJECT New Broadway/ Hampton Road		DRAWING Proposed Elevations		STATUS PLANNING		Mark Smith Architects Limited	
			CLIENT			SCALE 1:100 @ A3	DATE APRIL 2022	CHECKED MS		DRAWING No. 2103_PL.03_105
REV	AMENDMENTS	DATE								