



First Floor




Third Floor




Ground Floor



Second Floor

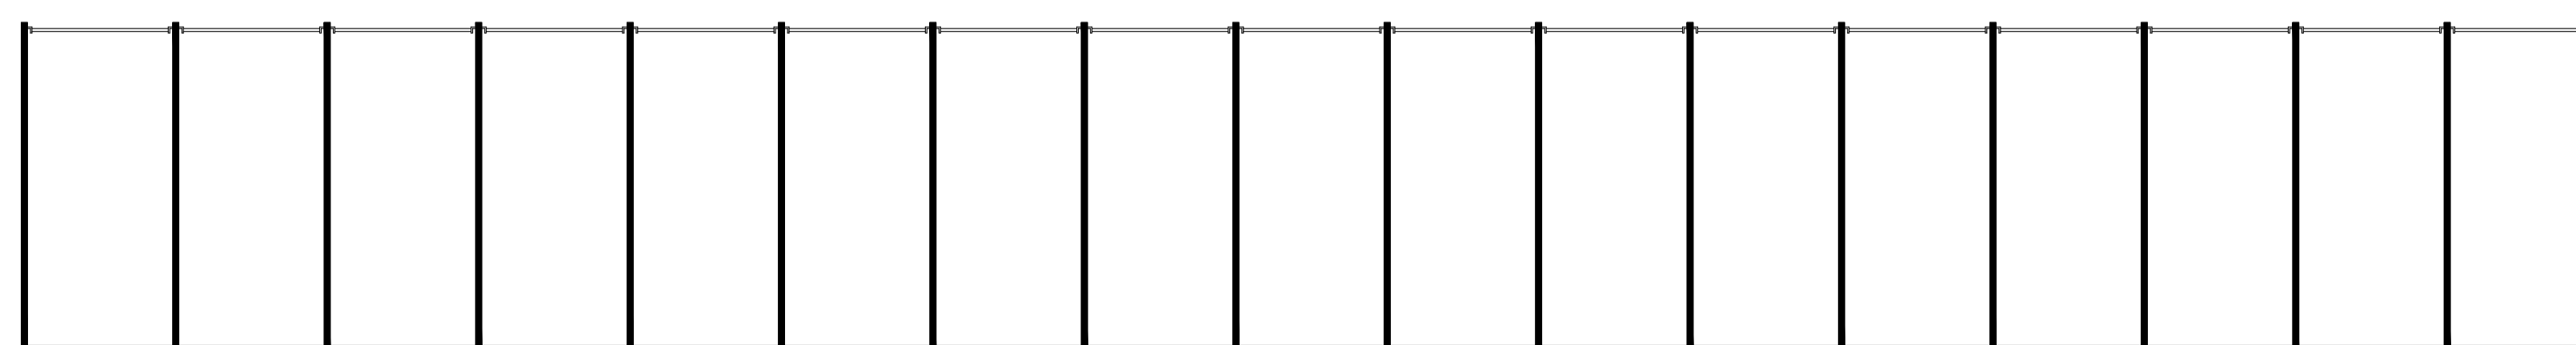

Garage Block

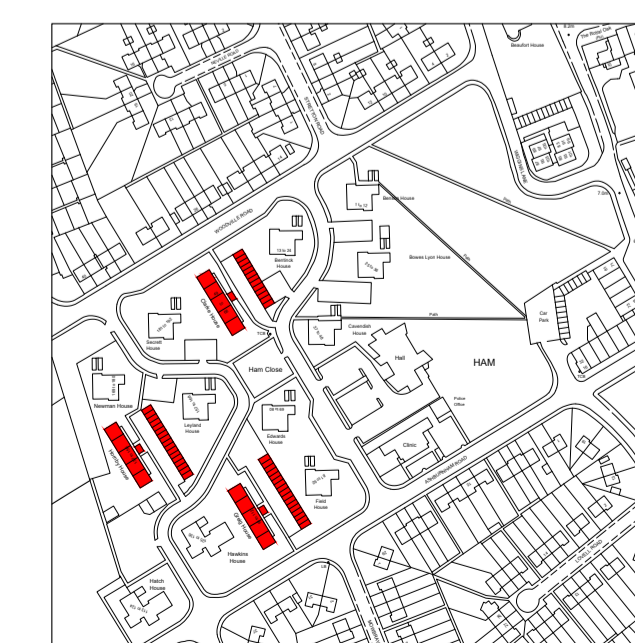

Notes:
 Do not scale. All dimensions are in millimetres unless otherwise stated. This drawing should be read in conjunction with all relevant project information and contract documentation. All dimensions to be checked prior to fabrication and/or commencement of works. All works to comply with all relevant legal standards, building regulations and warranty provider requirements. Report any discrepancies, if in doubt ask.

Rev	Status	Date	Description	Dim	Chkd
001	A3	14.05.22	Planning Issue	JB	CD

Client Name:		Hill Residential	
Project Name:		Ham Close Regeneration	
Drawing Name:		Existing Floor Plans - 4 Storey Blocks	
Drawing Number:	Rev:	Status:	
HCR-BPTW-SE-ZZ-DR-A-0041	001	A3	
Project No:	RIBA Stage:	Drawn By:	Scale:
21-090	03	JB	1:100 @ A1

PLANNING ISSUE

40 Norman Road,
 Greenwich, London
 SE10 9GX

t. 020 8293 5175
 bptw.co.uk