


DISCLAIMER

1. This drawing is copyright and remains the property of Weston Rengfo Architects Practice
2. This drawing is protected by copyright and is for use on this specific project site only.
3. Do not scale from this drawing.
4. This drawing is to be read in conjunction with all related drawings.
5. The originator should be notified immediately of any discrepancy.
6. All dimensions and Setting-out must be confirmed on site, prior to start fabrication and installation.
7. This drawing is to be read in conjunction with M&E, Fire, Structural, Landscape information, drawings and specifications.
8. Fire rating as per fire strategy.
9. Refer to landscape drawings for further information on landscape strategy
10. All existing drawings show indicative heights and measurements
11. Drawings based on topographical information from SURVEY SOLUTIONS no. 353BBWUG-01

PROPOSED PLANS LEGEND

- - - - - Denotes site boundary
- Existing garages

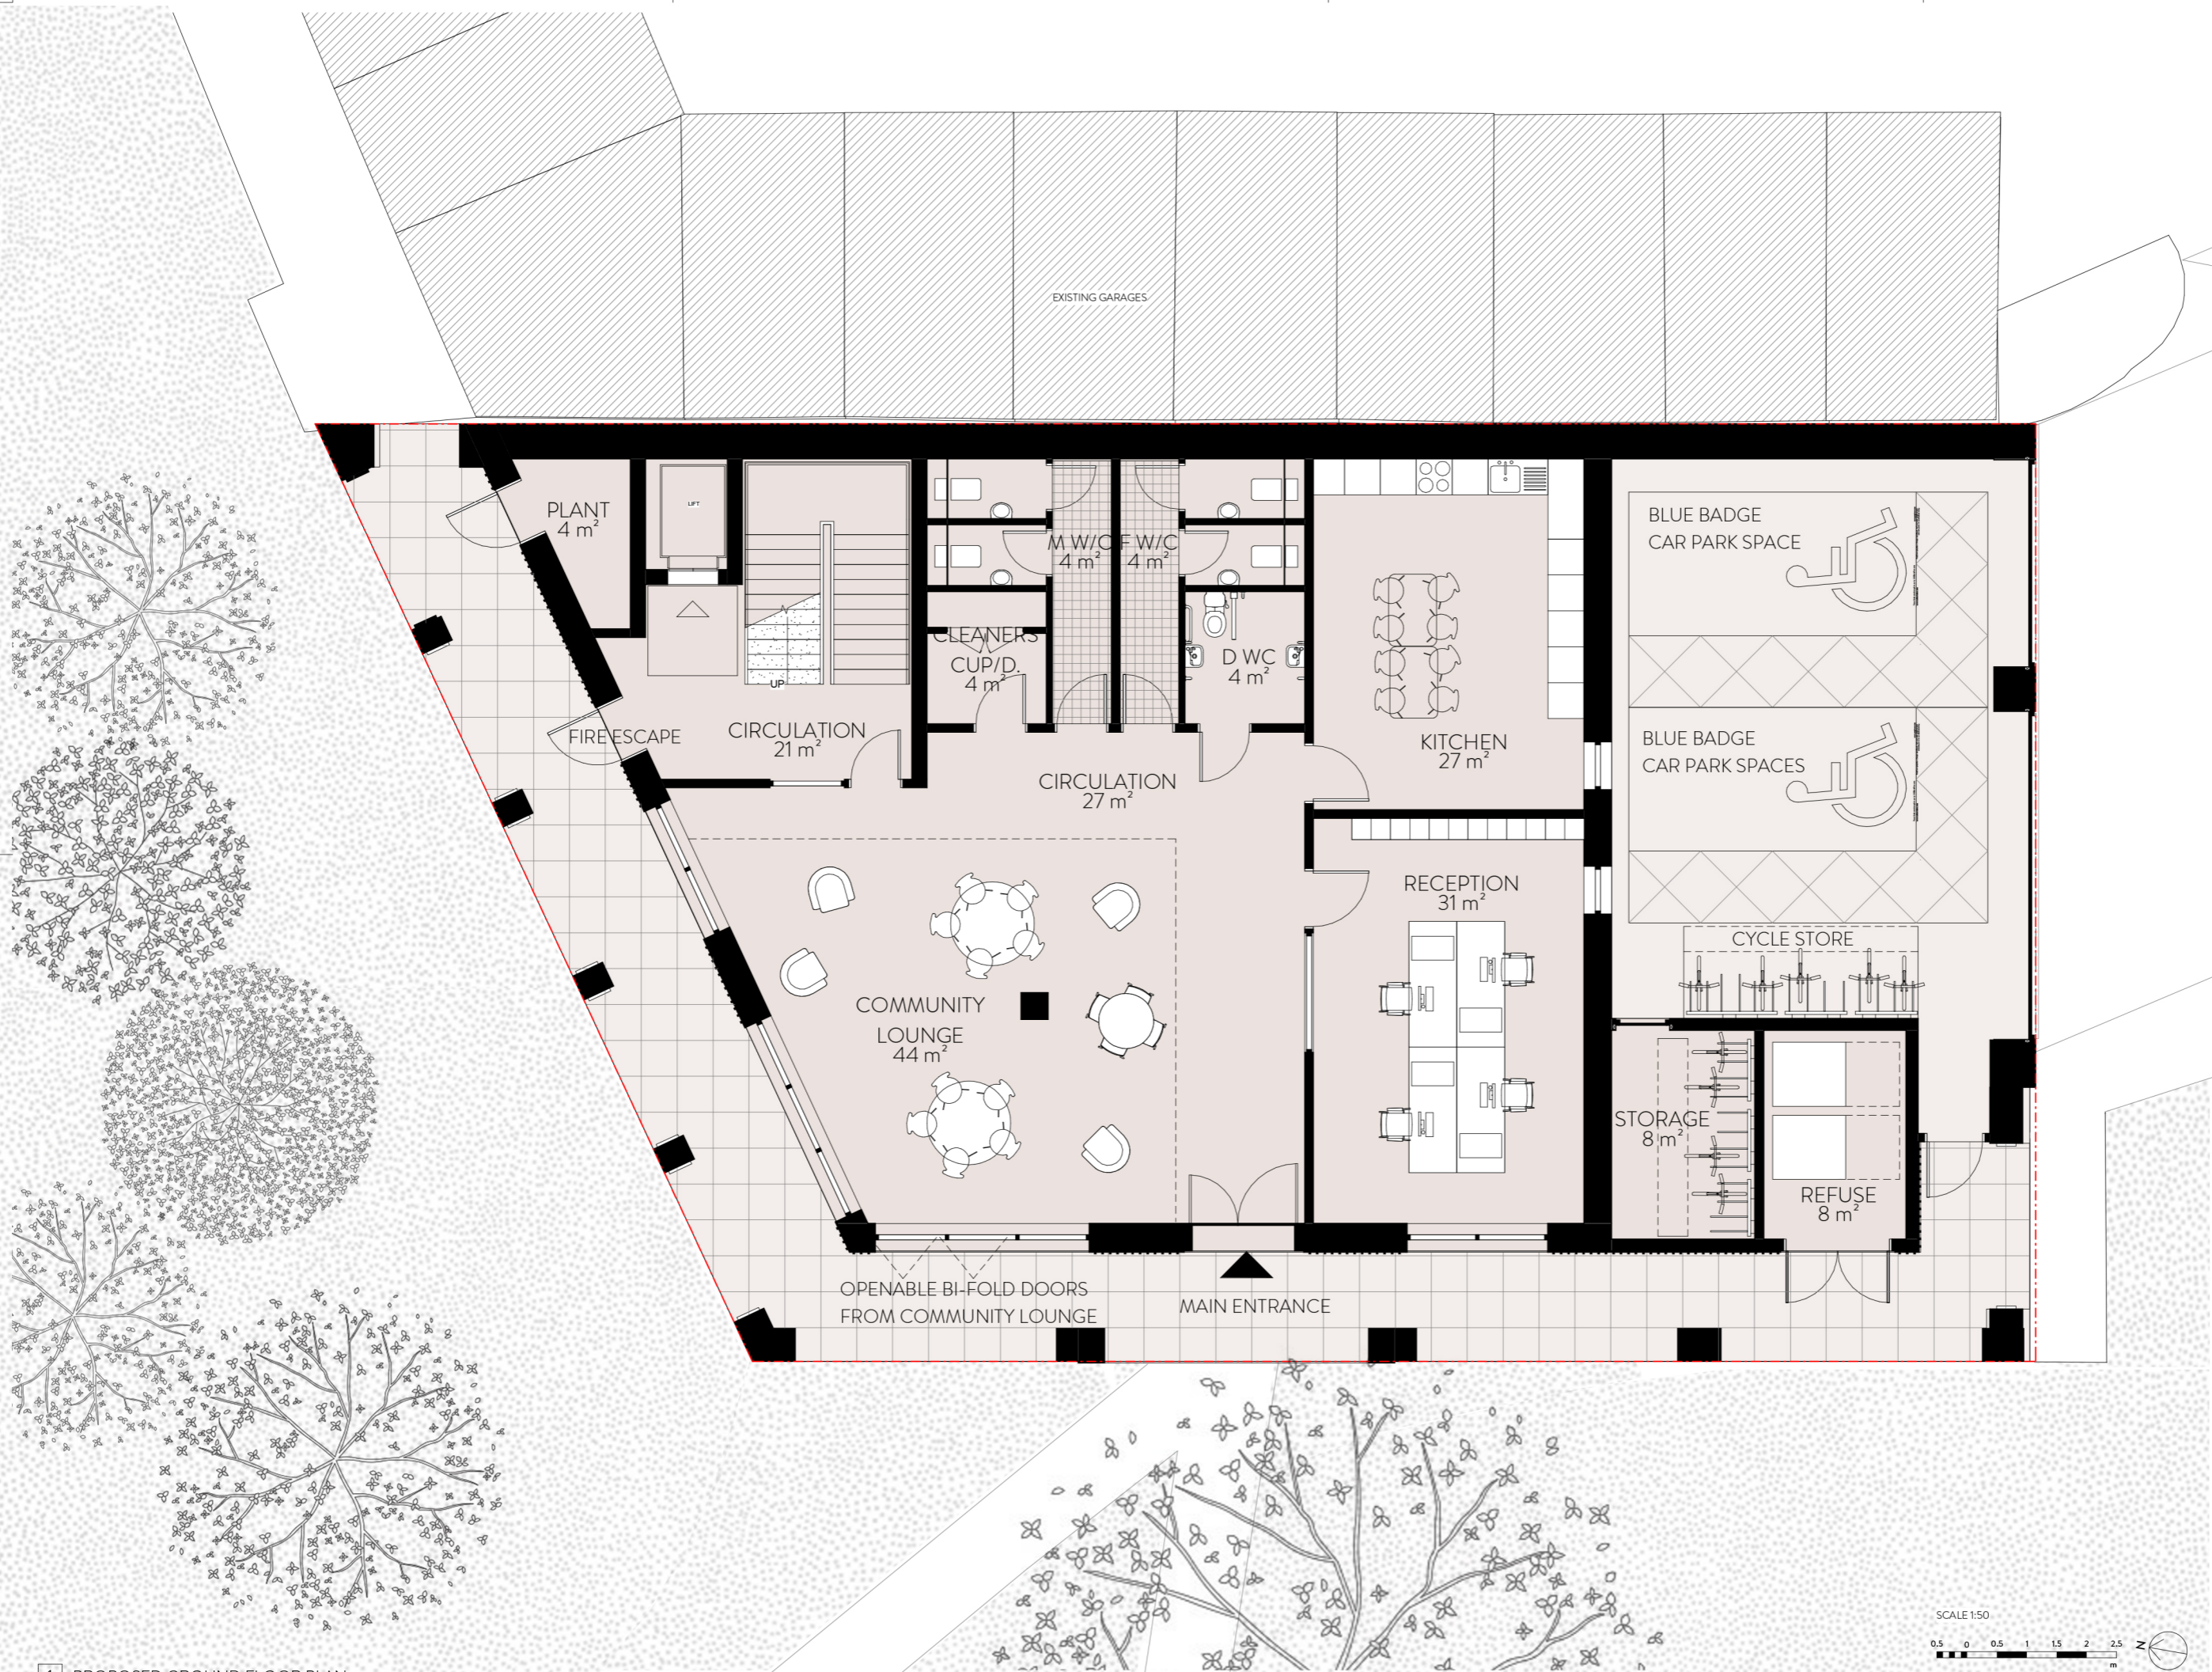

rev	description	date	dr by	ap by
PO1	Planning Issue	07/03/22	JP	SW
PO2	Planning Issue	25/05/22	JP	SW

ORIGINAL BY JP



Client	HILL RESIDENTIAL		
Project	HAM CLOSE COMMUNITY CENTRE		
Drawing	PROPOSED GROUND FLOOR PLAN		
Drawing number	WRAP_GA_A.0166	Scale	AS INDICATED
Project number	20019	Issue status	PLANNING ISSUE
WRAP GA	A	0166	PO2
DESCRIPTION	CODE 1	CODE 2	REV
<small>This drawing is to be read in conjunction with all related drawings and specifications. Do not scale from this drawing. All dimensions must be checked and verified on site before commencing any work or producing construction drawings. The originator should be notified immediately of any discrepancy. This drawing is copyright and remains the property of Weston Rengfo Architects Practice Limited.</small>			

1 PROPOSED GROUND FLOOR PLAN

