


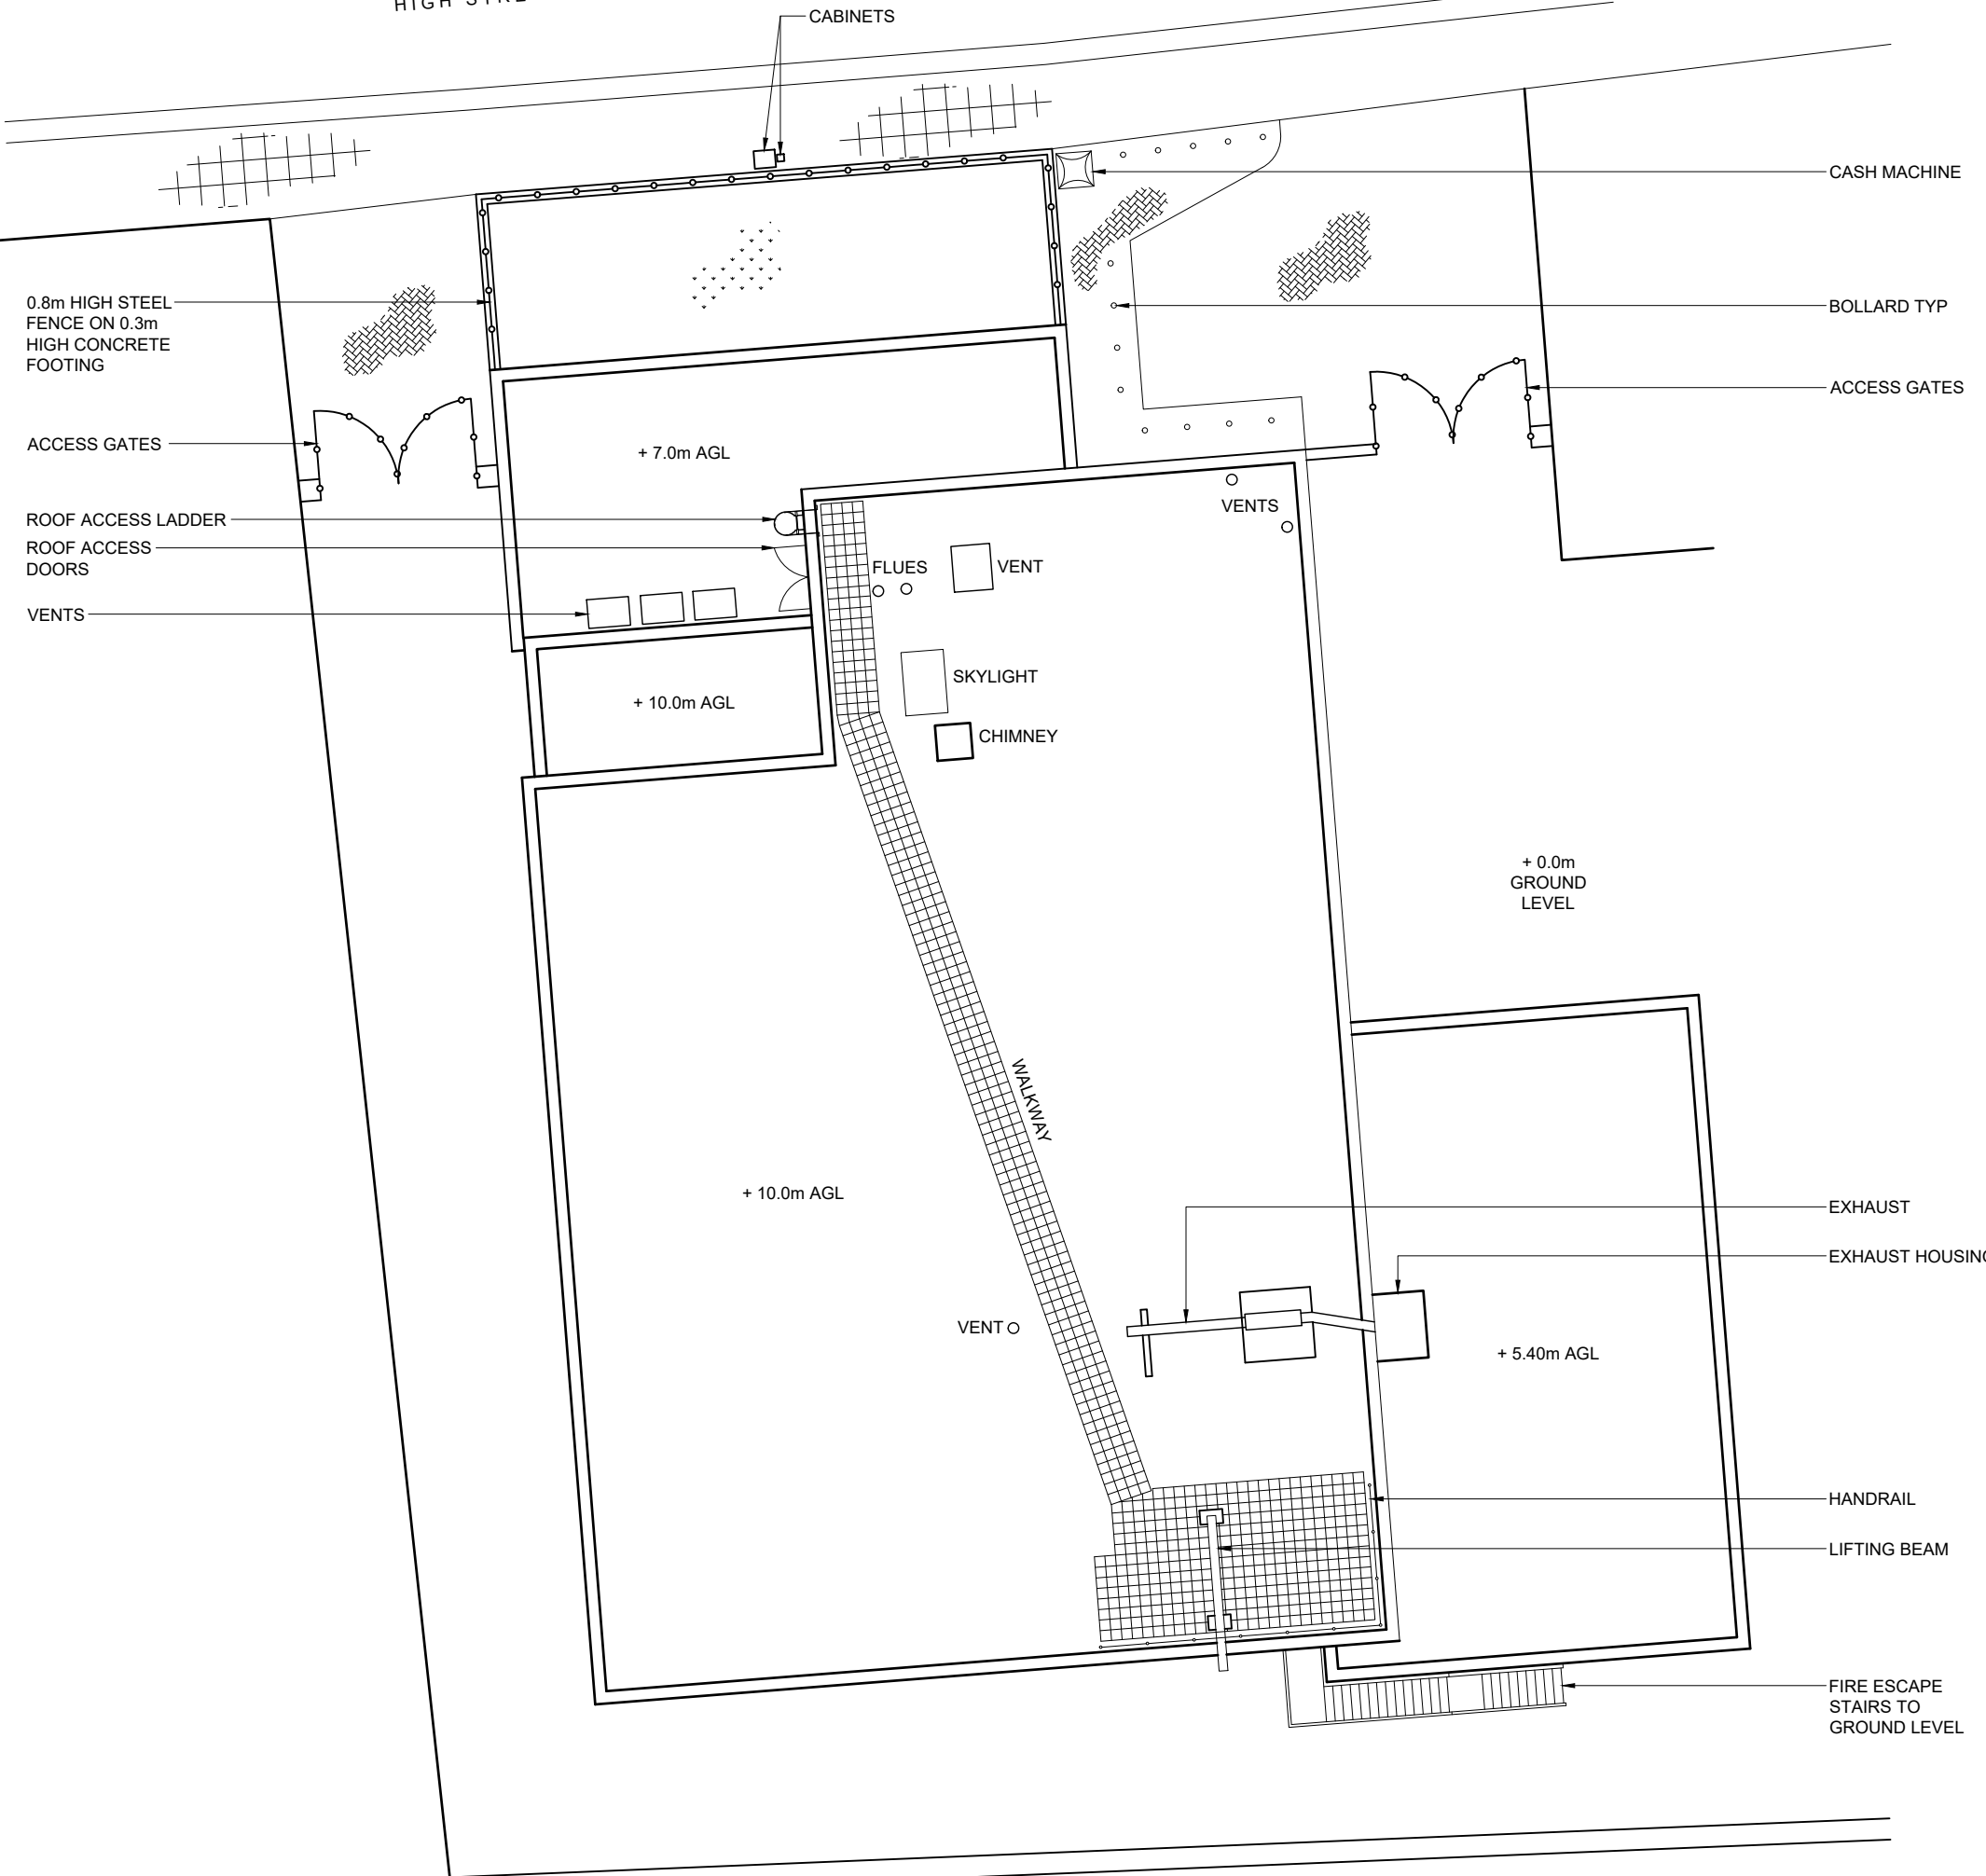

HIGH STREET A313



©2020 Cellnex  
 All rights reserved. No part of this publication may be reproduced, stored in a retrieval system or transmitted in any form or by any means (Electronic, Mechanical, Photocopying, Recording or otherwise), without the prior written consent of the Company.

**NOTES**  
**UNDERGROUND SERVICES**  
 UNDERGROUND SERVICES ARE INDICATIVE ONLY. POSITIONS SHOULD BE CONFIRMED ON SITE PRIOR TO ANY DEVELOPMENT

- DRAINAGE -----
- DUCTS -----
- FEEDERS -----
- FENCE PLAN -----
- GAS -----
- LIGHTNING PROTECTION - EARTHING -----
- POWER -----
- SERVICES UNKNOWN -----
- TELECOMS -----
- WATER -----

- ACCESS ARRANGEMENTS**  
 KEYS:-
- ARQVA GATE KEY
  - B KEY
  - C KEY
  - LEGGIE KEY

SURVEY REQUIRED TO CONFIRM ACCESS KEYS FOR REMAINING ROOMS AND SITE ENTRANCE

BT SKYLINE No. **TW0023**

PROJ No			
PROJ No			
PROJ No			
PROJ No			
13	PROJ No 212219 PLANNING	12/05/23	CS AV
ISS	REVISION	DATE	DRN APP

**cellnex**  
 driving telecom connectivity

CELLNEX UK  
 R+, 4TH FLOOR, 2 BLAGRAVE STREET, READING, RG1 1AZ  
 Tel. 020 4526 8553

SITE No **168657**  
**TEDDINGTON TE**  
**HIGH STREET**  
**TEDDINGTON**  
**GREATER LONDON E2**  
**TW11 8JD**

NGR **TQ 16260 71110**  
 OS GRID **516260 171110**

TITLE  
**SITE PLAN**  
**EXISTING**

SCALE **1:200**  
 DRAWN **CS** 12/05/22  
 APPROVED **AV** 12/05/22

DRG No. **168657-22-001-MD013** Sheet 1 of 1 Rev **13**