



FOOTPATH

ELEVATION A

BULLARD ROAD (20 M.P.H)

QUEENS ROAD (20 M.P.H)

PROPOSED 15m HIGH STREET POLE (COLOUR: RAL 7035)

PROPOSED ERICSSON 6130 EQUIPMENT CABINET (COLOUR: RAL 7035)

PROPOSED COMMSCOPE BOWLER CABINET (COLOUR: RAL 7035)

PROPOSED 100Ø DUCT FOR INCOMING POWER

PROPOSED AC TRANSMISSION CABINET (COLOUR: RAL 7035)

PROPOSED 75Ø DUCT FOR INCOMING TX

GROUND LEVEL
0.00m
AMSL
2m

EXISTING 8m HIGH STREET LIGHT

EXISTING ROAD SIGN

EXISTING PITS

EXISTING CABINET

FOOTPATH

EXISTING BRICK PILLARS
EXISTING METAL RAILINGS
EXISTING BRICK PILLARS

FOOTPATH

RESIDENTIAL GARDENS

RIDGE HEIGHT
8m

PROPOSED SITE PLAN



NOTES:

1. ALL DIMENSIONS IN MM UNLESS OTHERWISE NOTED.

A	Issued for Planning	TCL	MT	15.06.22
REV	MODIFICATION	BY	CH	DATE

CK Hutchison Networks (UK) Limited
450 Longwater Avenue,
Green Park,
Reading,
RG2 6GF

Design Consultant & Principal Contractor:



Great British Communications
Lapping House, Block 3 Forward Point,
Ton House Lane, Widnes, Cheshire, WAB 0SL
t. 44 (0)151 420 4128
www.gbcservices.co.uk

Site Name: **BULLARD ROAD**

3UK Nominal ID: **RUT20336**

Address: **BULLARD ROAD
LONDON BOROUGH OF RICHMOND
UPON THAMES
LONDON
TW11 0DA**

Title: **215 PROPOSED SITE PLAN**

Project: **UNILATERAL SW**

Purpose of Issue: **PLANNING**

MBNL/TM/H3G Cell ID:
RUT144/86474/TW0796


Drawing No: **RUT20336_RUT144_86474_TW0796_GA_REV_A** Issue: **A**

100mm
50mm
10mm


Antenna Aperture ID	Proposed 4G/5G Bearing
A1	0°
A2	0°
B1	120°
B2	120°
C1	240°
C2	240°

NOTES:

- ALL DIMENSIONS IN MM UNLESS OTHERWISE NOTED.

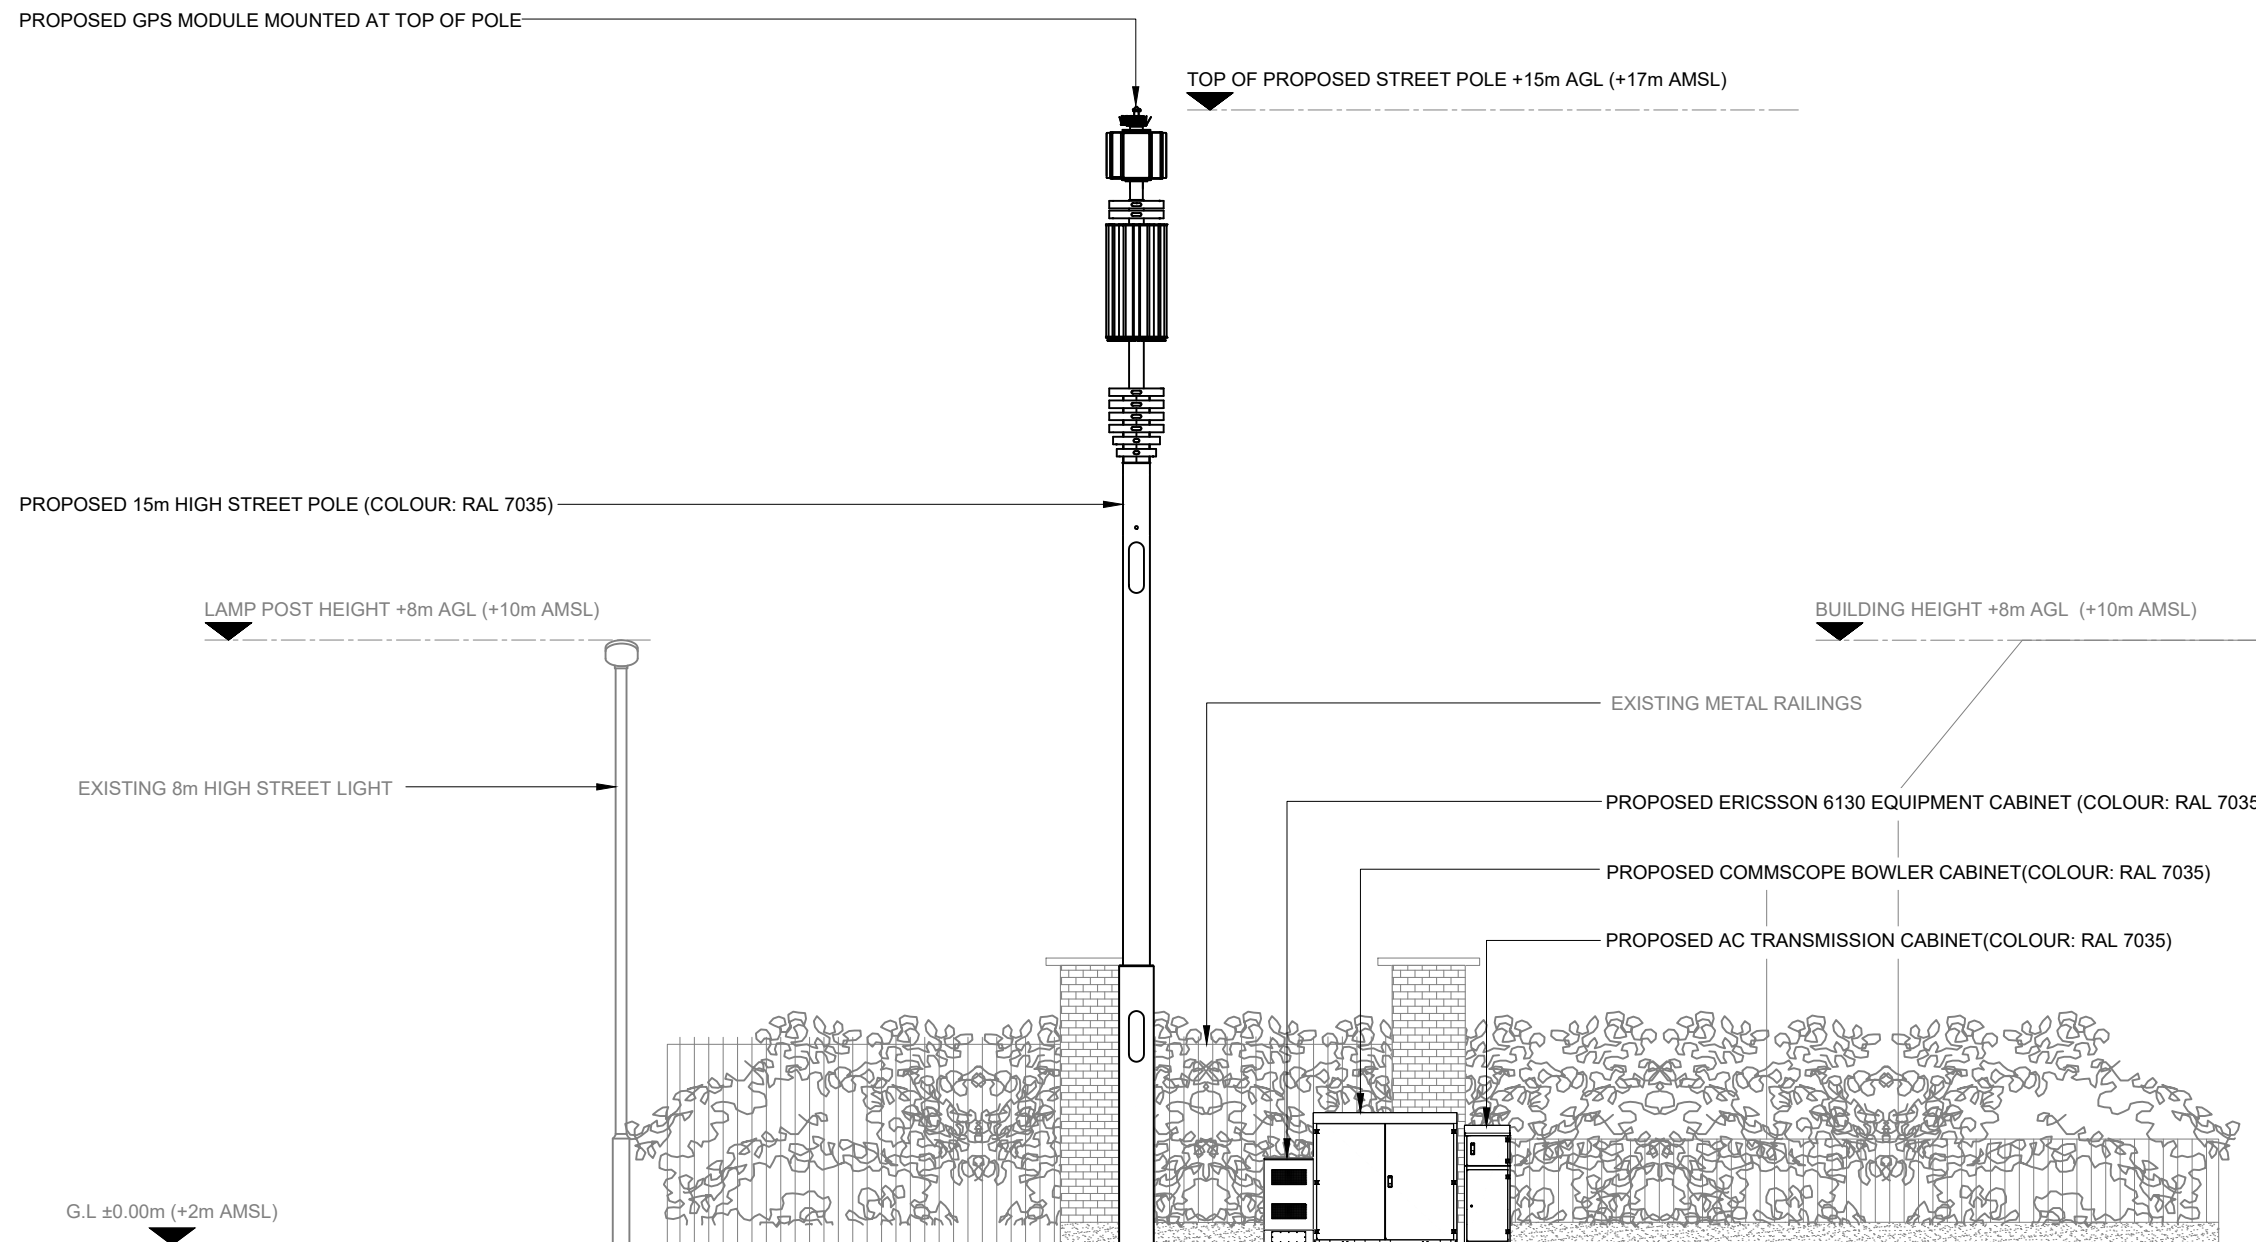

PROPOSED SITE ELEVATION A

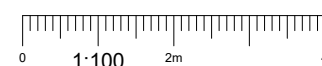

REV	MODIFICATION	BY	CH	DATE
A	Issued for Planning	TCL	MT	15.06.22

CK Hutchison Networks (UK) Limited

450 Longwater Avenue,
Green Park,
Reading,
RG2 6GF

Design Consultant & Principal Contractor:



Great British Communications
Lapwing House, Block 3 Forward Point,
Ton House Lane, Widnes, Cheshire, WAB 0SL
t. 44 (0)151 420 4128
www.gbcservices.co.uk

Site Name:

BULLARD ROAD

3UK Nominal ID:

RUT20336

Address:

**BULLARD ROAD
LONDON BOROUGH OF RICHMOND
UPON THAMES
LONDON
TW11 0DA**

Title:

265 PROPOSED SITE ELEVATION

Project:

UNILATERAL SW

Purpose of Issue:

PLANNING

MBNL/TM/H3G Cell ID:

RUT144/86474/TW0796

Drawing No:

RUT20336_RUT144_86474_TW0796_GA_REV_A

Issue:

A