


Proposed Shopfront Elevation

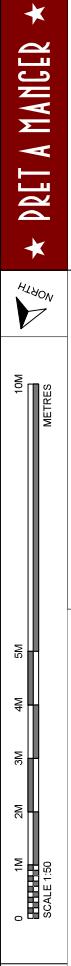

Signage:

Important Note:

This drawing is copyright of Studio Fox Ltd and no portion should be used without consent. All dimensions and levels on this drawing are to be checked on site by the contractor and any discrepancies reported to Studio Fox Ltd, prior to commencement of any work. If in doubt ask!

Drawing Status:

Stage	Status
Design Review:	✓
Print Meeting:	
For Construction:	
As Built:	

studio
fox

Client:
Pret a Manger

Project:
6 High Street Teddington TW11 8EW
Title:
Proposed Shopfront Elevations

Drawn By:	Sealed:	Drawn Date:	Revised Date:
GFF	1:50 (A1)	24.01.22	07.07.22


Revision:
D
Drawing No:
22-PRET-1 TED/02.2
Studio Fox Ltd
E: studio@studiofox.co.uk

Notes:

- (A) Non illuminated sign 300mm high x 300mm wide. Located above the main entrance door.
- (B) External illuminated sign "PRET A MANGER" 600mm high x 300mm wide. Located above the main entrance door.
- (C) External illuminated sign "PRET A MANGER" 600mm high x 300mm wide. Located above the main entrance door.
- (D) Non illuminated sign 300mm high x 300mm wide. Located above the main entrance door.
- (E) Non illuminated sign 300mm high x 300mm wide. Located above the main entrance door.
- (F) Non illuminated sign 300mm high x 300mm wide. Located above the main entrance door.
- (G) External illuminated sign 300mm square x 25 depth. Located above the main entrance door.
- (H) White star painted on canvas banner. Star - 348mm width x 330mm high. Canvas banner - Deltaplano Large 1430mm wide x 780mm high
- (I) Pret exterior A' Frame Walked assembly with graphic panel to each side. Overall dims 1020h x 412w x 670v

Notes:

- (01) Existing triple door to be retained made good as required. Door frame to be overlaid to Pret standard.
- (02) Night safe to be fitted made good.
- (03) Sash window retained. Windows made good and decorated to white to match existing.
- (04) Existing ATM cut out to sash windows and brickwork to original detail. Work to be repaired to re-site window brickwork.
- (05) Sash window retained. Window made good and decorated to white to match existing. Front door to be removed and replaced with a new door to match the ATM area. The window is currently fixed internally with the ATM back plate and is not accessible. To be reviewed.
- (06) Frosted vinyl applied internally to the glass, before the sandwich door is fixed with thermal wall linings/mounts.
- (07) Second entrance door retained/fixed permanently. New fixed aluminium cover to replace the existing timber panel on this door. Doorframe painted white to match the existing.

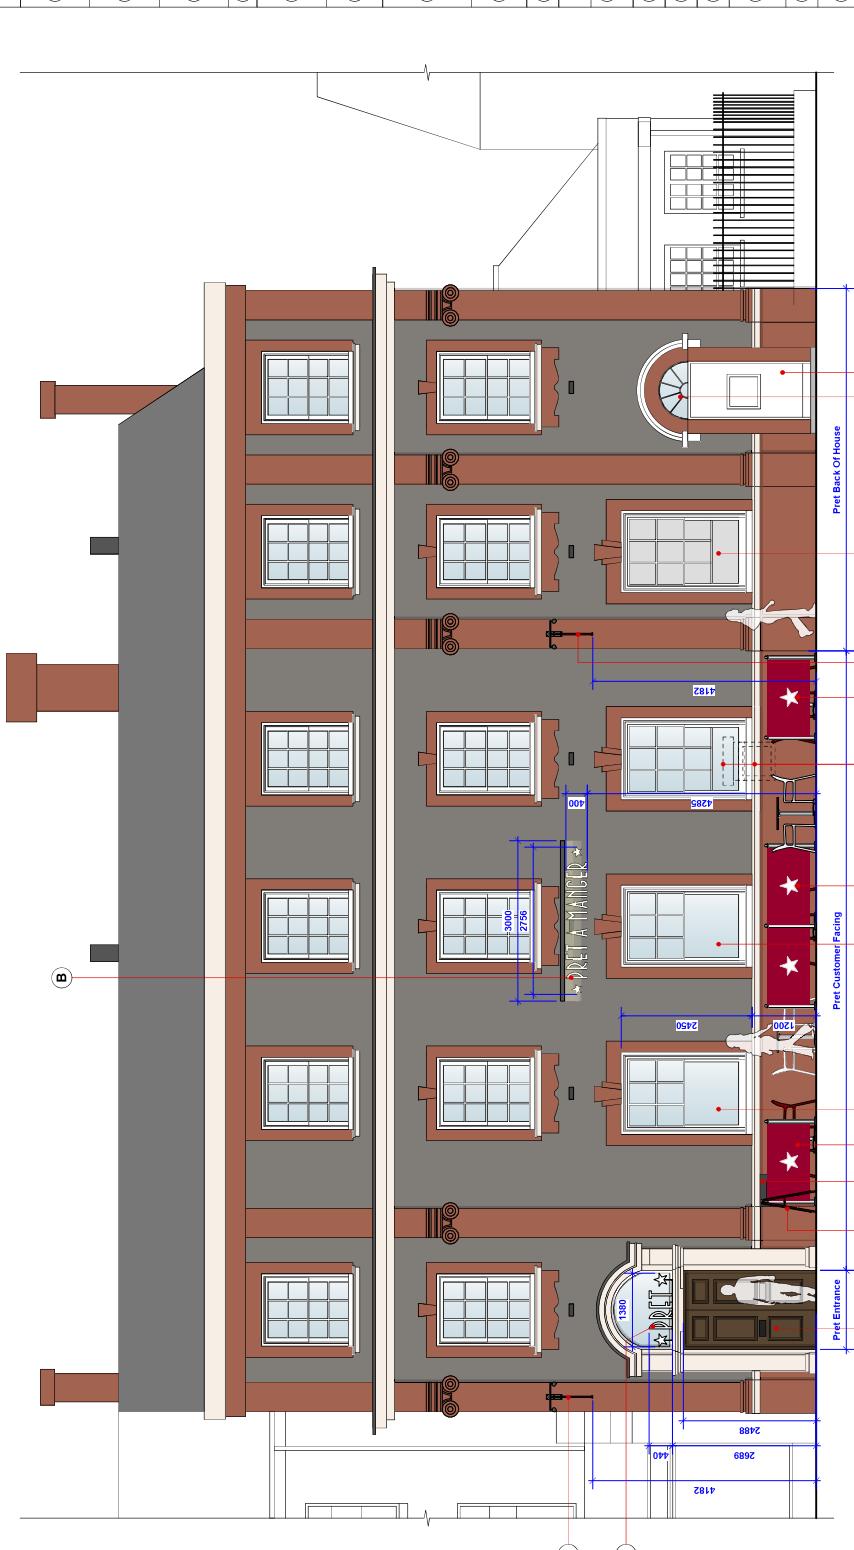

Proposed Shopfront Elevation AA




studio
fox

Client:
Pret a Manger

Project:
6 High Street Teddington TW11 8EW
Title:
Proposed Shopfront Elevations

Drawn By:	Sealed:	Drawn Date:	Revised Date:
GFF	1:50 (A1)	24.01.22	07.07.22

Revision:
D
Drawing No:
22-PRET-1 TED/02.2
Studio Fox Ltd
E: studio@studiofox.co.uk

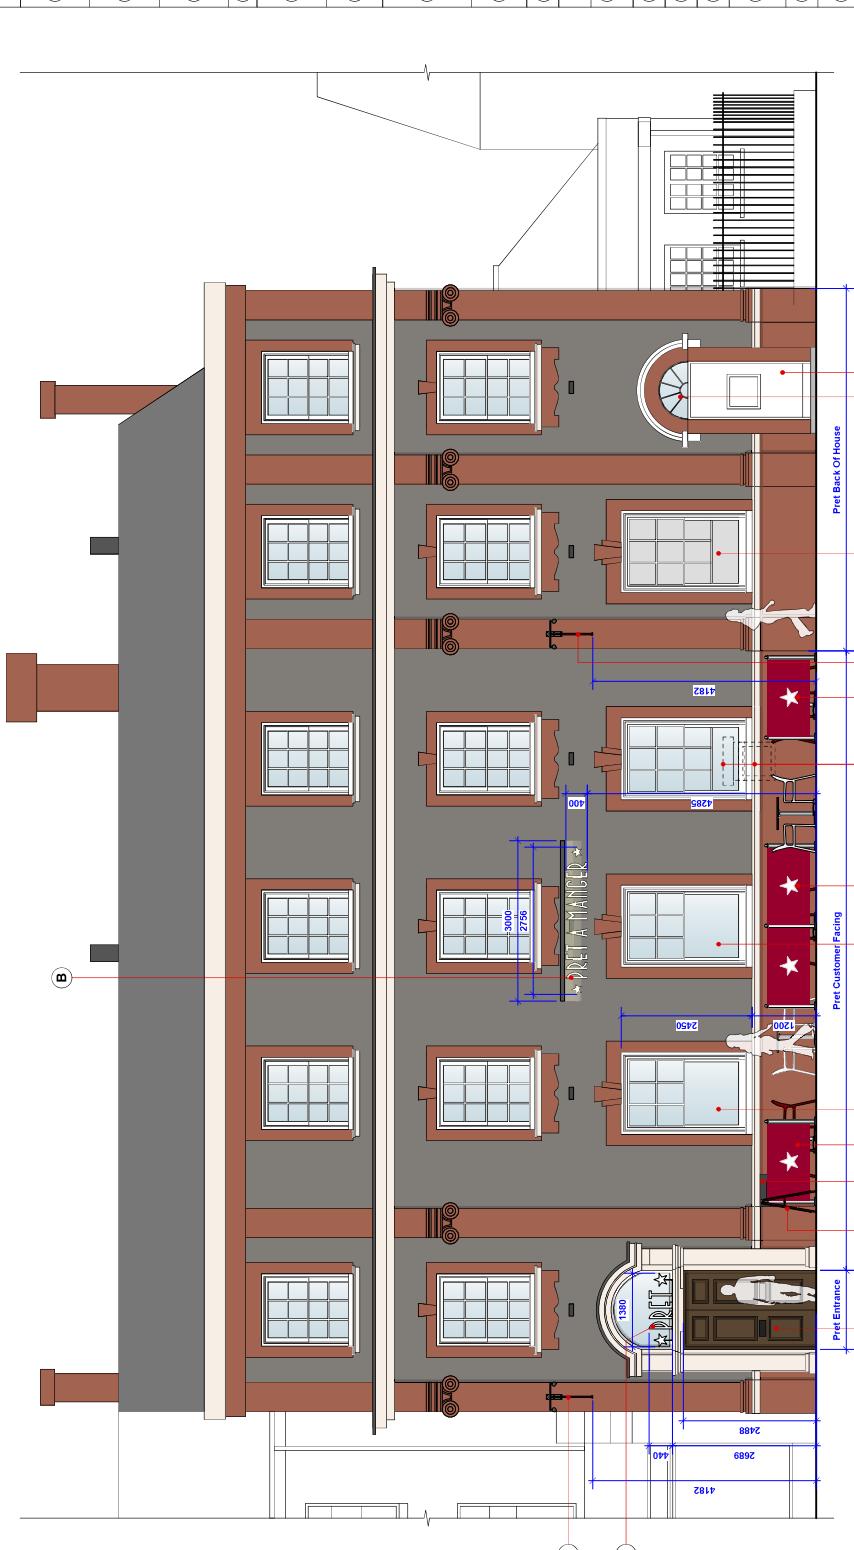

Proposed Shopfront Elevation BB



studio
fox

Client:
Pret a Manger

Project:
6 High Street Teddington TW11 8EW
Title:
Proposed Shopfront Elevations

Drawn By:	Sealed:	Drawn Date:	Revised Date:
GFF	1:50 (A1)	24.01.22	07.07.22

Revision:
D
Drawing No:
22-PRET-1 TED/02.2
Studio Fox Ltd
E: studio@studiofox.co.uk

