

VISUAL SCALE 1:50 @ A1


**General notes:**  
 do not scale from the drawing. all dimensions shall be checked on site prior to commencing works.  
 all works shall conform to the current edition of the building regulations and other relevant statutory requirements.  
 all materials and workmanship shall conform with the relevant british standard specifications and codes of practice.  
 this drawing is the copyright of gdm architects and shall not be copied or reproduced without permission.  
 this drawing shall be read in conjunction with gdm architect's health and safety risk assessments and all works shall be carried out in a safe manner, by competent persons.  
 drawing produced by gdm architects ltd trading as gdm architects. Subject to site survey and I.A. approvals.  
 © gdm architects ltd trading as gdm architects



**North East Elevation**  
1 : 50



**North West Elevation**  
1 : 50

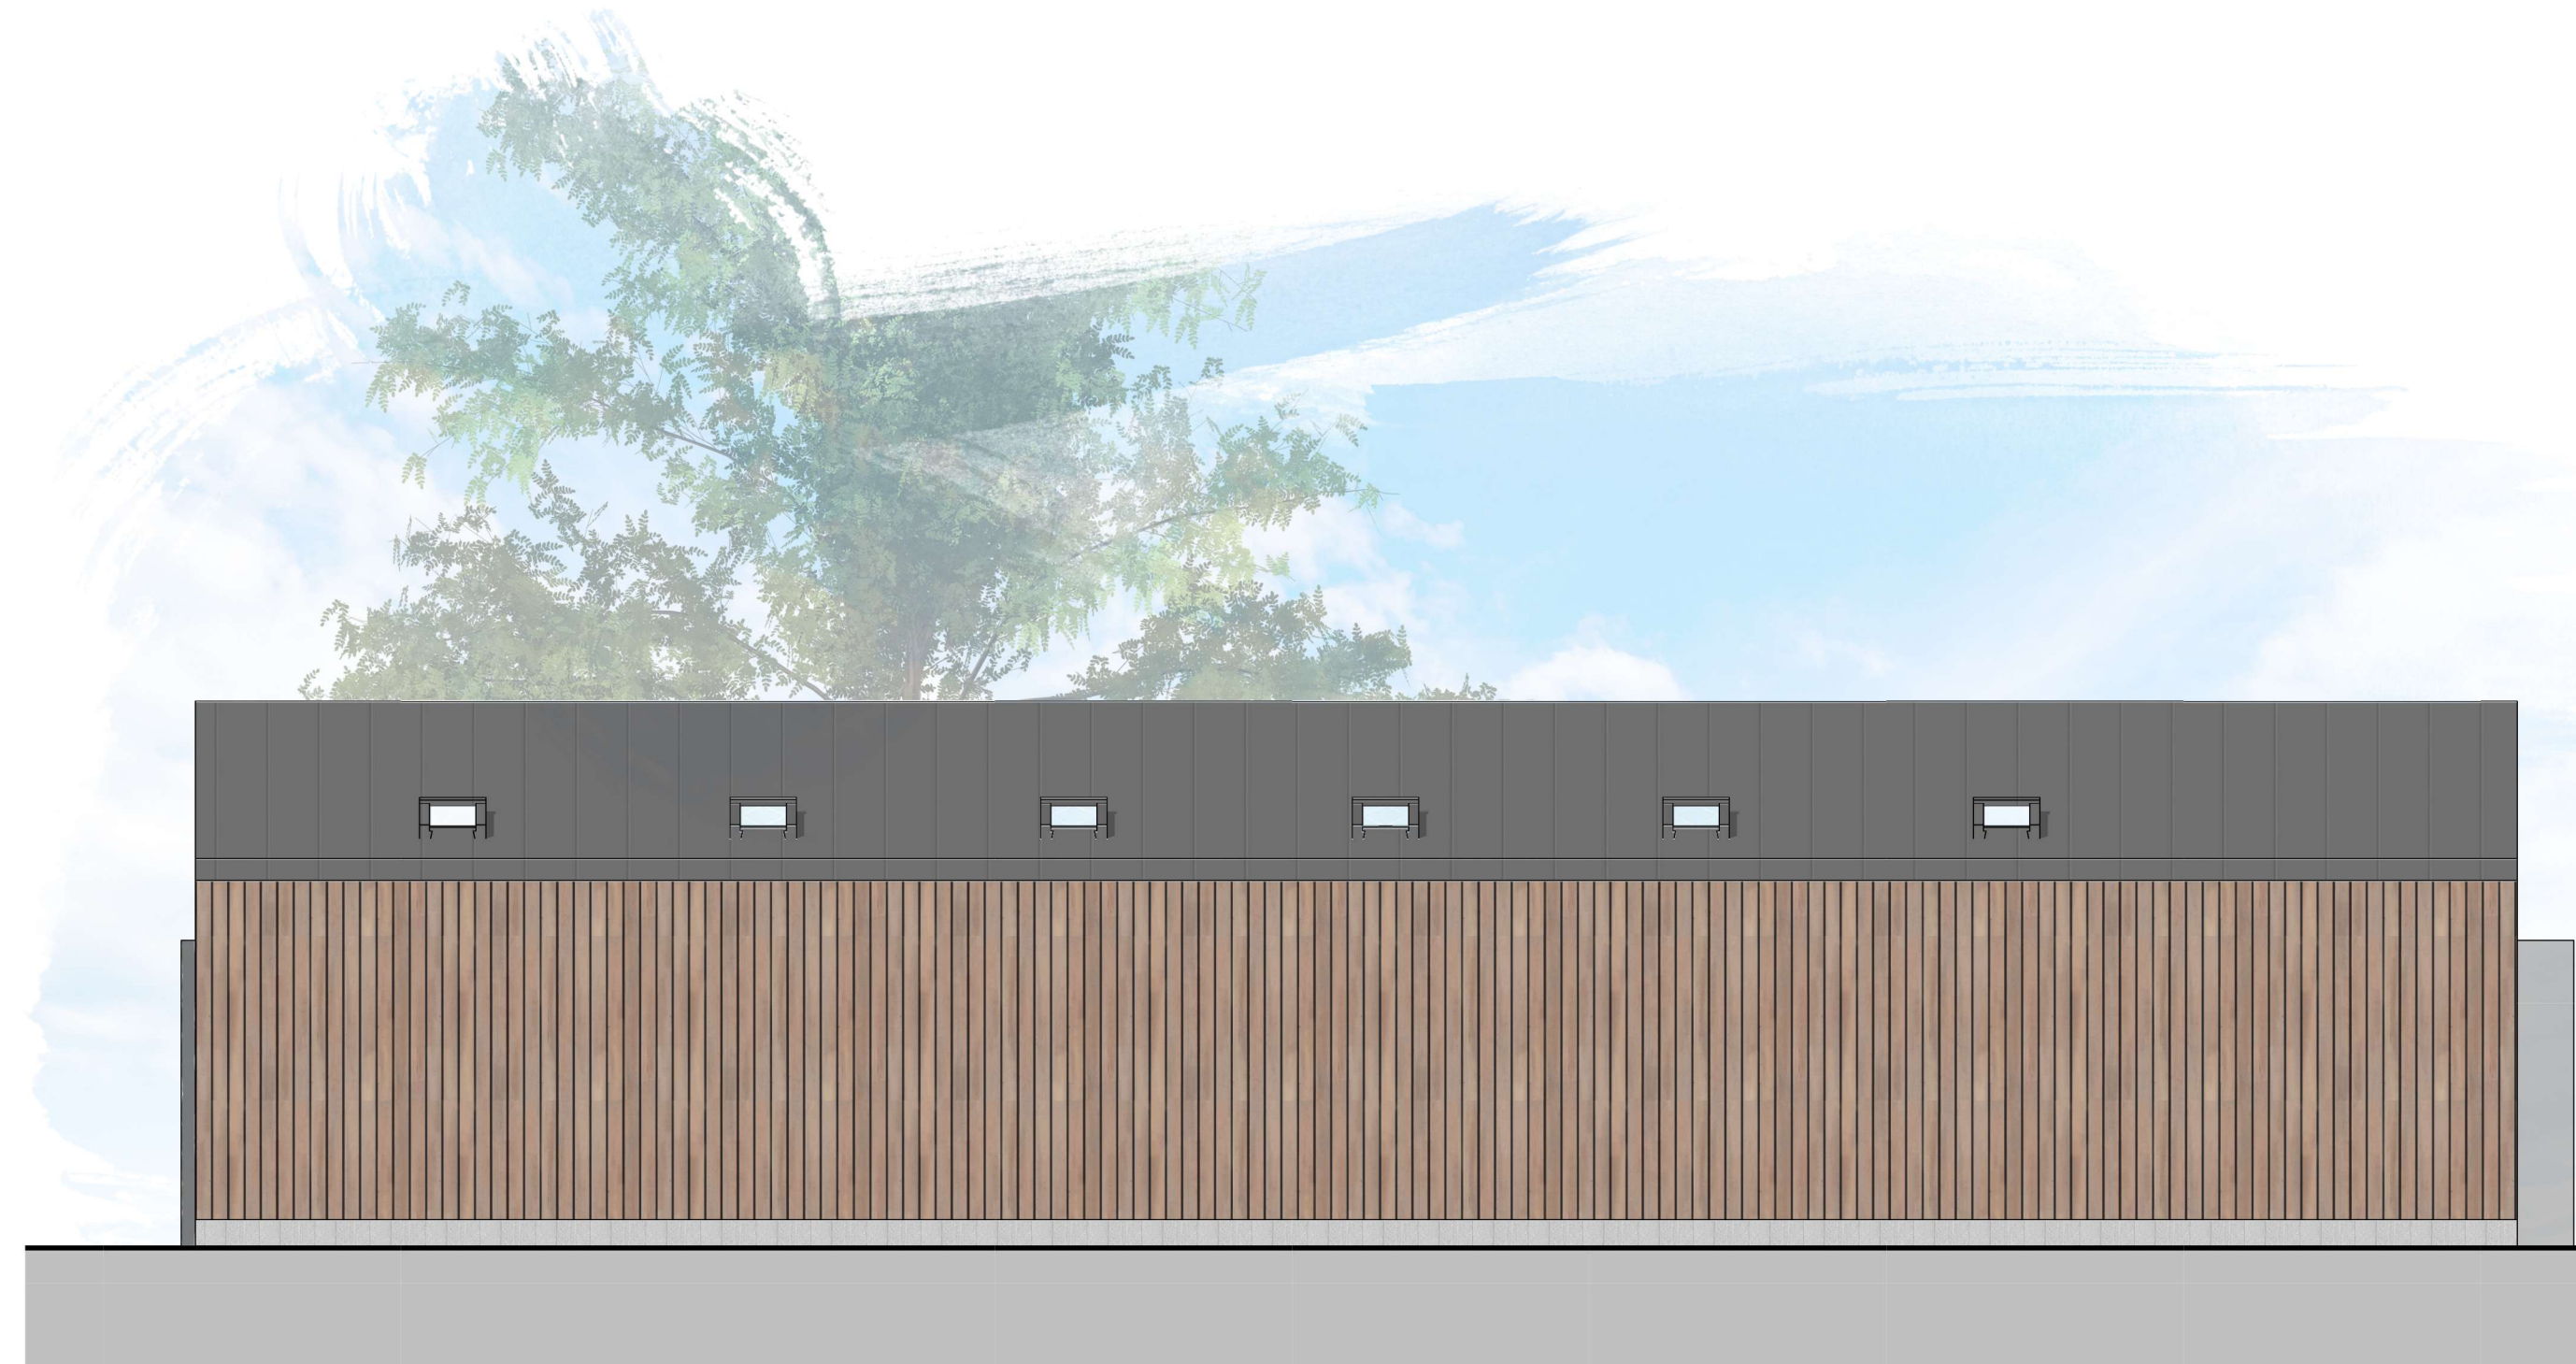

**South West Elevation**  
1 : 50



**South East Elevation**  
1 : 50

F	Additional Rooflights	raf	18.07.22
E	Layout & elevation amendments	raf	12.07.22
D	Materials and windows updated to heritage advice	gl	25.05.22
C	Mews Option	raf	23.05.22
B	2-Storey Option	raf	19.05.22
A	Redesigned to reduce depth of unit.		18.05.22

Rev Description Drawn Date

**gdmarchitects**

the master's house, college road, maidstone, kent, ME15 6YF  
 t: 01622 760470 e: info@gdmarchitects.co.uk w: gdmarchitects.co.uk

client: Park Property Group

project: 24 Hampton Road

drawing: Proposed Type 2 Elevations

date: may 2022 drawn by: gl

scale: 1 : 50 @A1 checked: ge

**PLANNING**

project number	drawing number	revision
<b>4257</b>	<b>P202</b>	<b>F</b>