

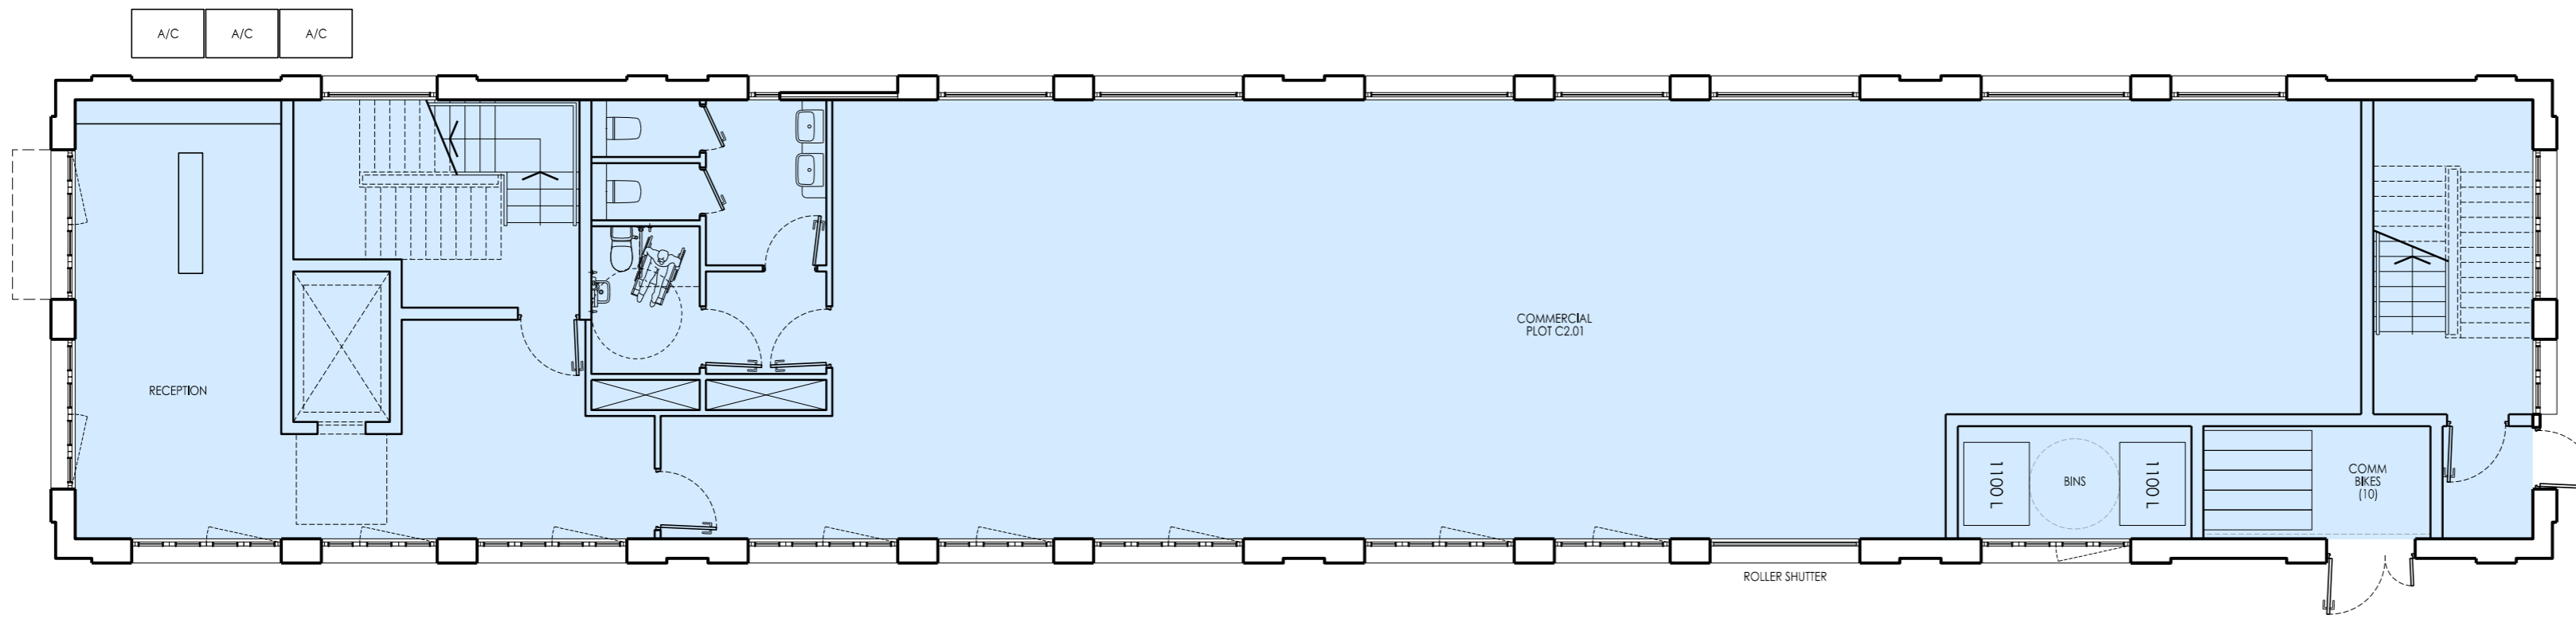
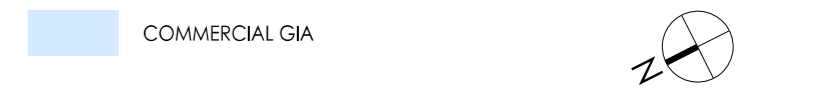



**GENERAL NOTES**  
 DO NOT SCALE FROM THE DRAWING.  
 DIMENSIONS SHOWN ARE TAKEN TO STRUCTURE UNLESS INDICATED OTHERWISE.  
 ALL DIMENSIONS TO BE CHECKED ON SITE PRIOR TO COMMENCEMENT OF WORK.  
 DRAWING TO BE USED IN CONJUNCTION WITH ALL OTHER ARCHITECTURAL DRAWINGS, CONSULTANTS AND SPECIALIST DRAWINGS. CONSTRUCTION NOTES, SPECIFICATIONS AND EMPLOYER REQUIREMENTS WILL BE APPLICABLE.  
 ANY DIMENSIONS SHOWN TO BE BROUGHT TO THE ATTENTION OF THE FIELD. IN ORDER TO AVOID ANY CONFLICTS TO THE DRAWING MUST BE CARRIED OUT BY FIELD.  
 THE DIMENSIONS SHOWN UNDER THE COPYRIGHT OF FIELD ARCHITECTS LIMITED. PLEASE CLARIFY FUNCTION, BEFORE COPYING.  
 WHERE METHODS OF CONSTRUCTION INCORPORATES THROUGH GAUGE STEEL FROM ALL ELEMENTS OF FRAME INCLUDING THE LOCATION, HEIGHTS, BEARING UNITS, TRUSSES AND WIND BRACING TO BE TO FRAME MANUFACTURERS DESIGN DETAIL AND SPECIFICATION.  
 ALL STRUCTURAL ELEMENTS ARE SHOWN PRELIMINARY. FOR ALL ELEMENTS OF STRUCTURE REFER TO STRUCTURAL REPORT AND PRELIMINARY CONSTRUCTION INFORMATION DETAIL AND SPECIFICATION.  
 ALL MECHANICAL, ELECTRICAL, PLUMBING AND SANITATION (MEP) FOR ALL AREAS INDICATED HERE TO BEING SERVICES INGRESS AND SPECIALISE SUB-CONTRACTORS DESIGN DETAIL AND SPECIFICATION.

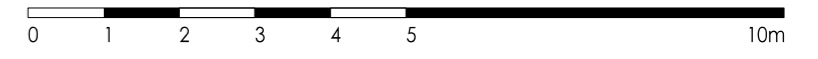


GROUND FLOOR PLAN INDICATIVE LAYOUT (GIA = 297.5 m2)

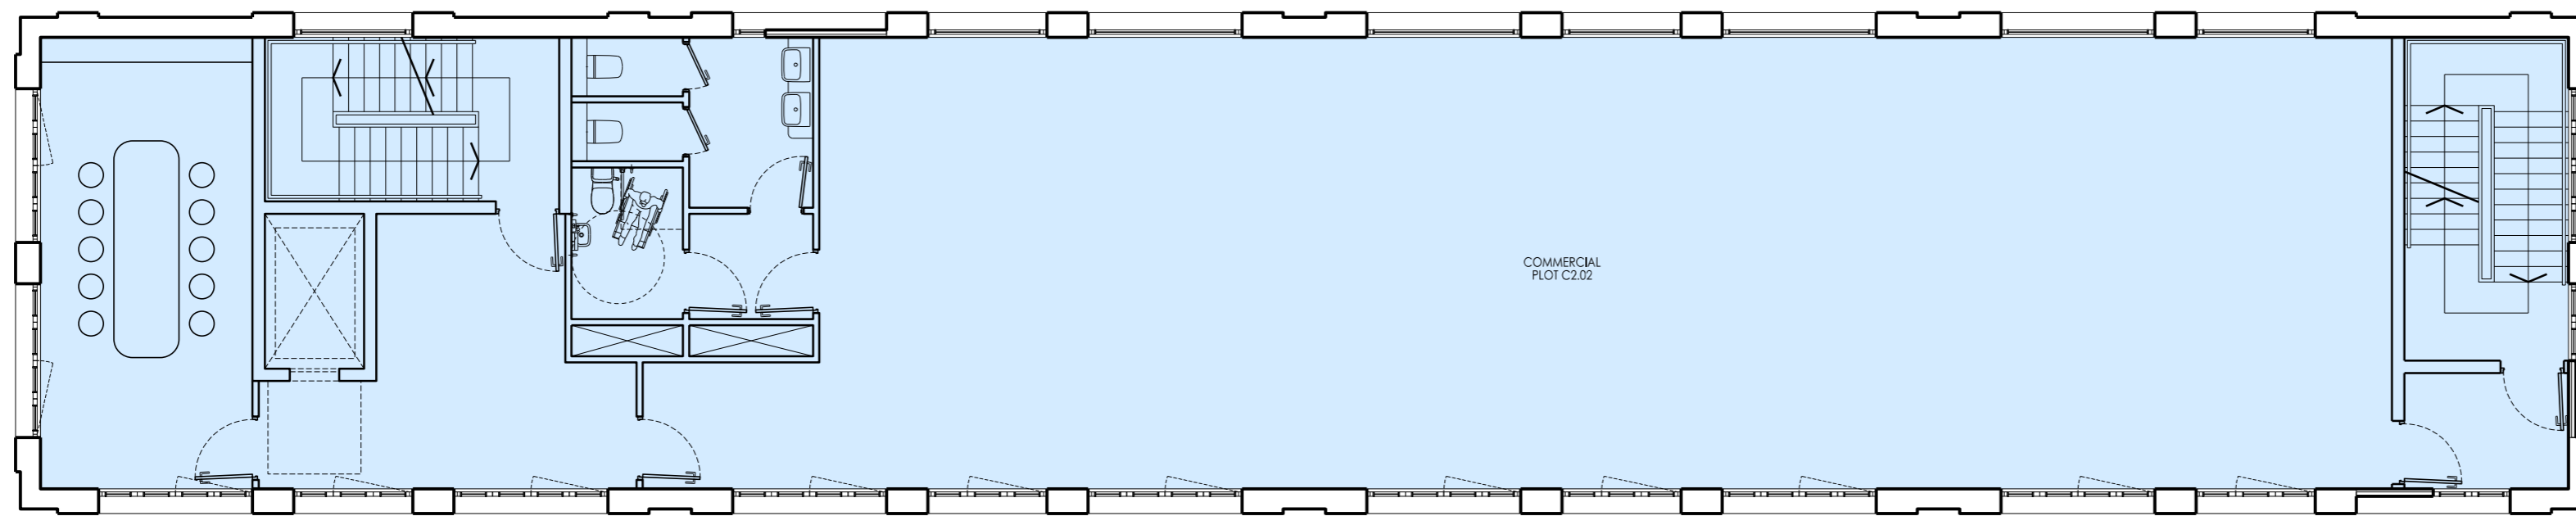

FIRST FLOOR PLAN INDICATIVE LAYOUT (GIA = 297.5 m2)

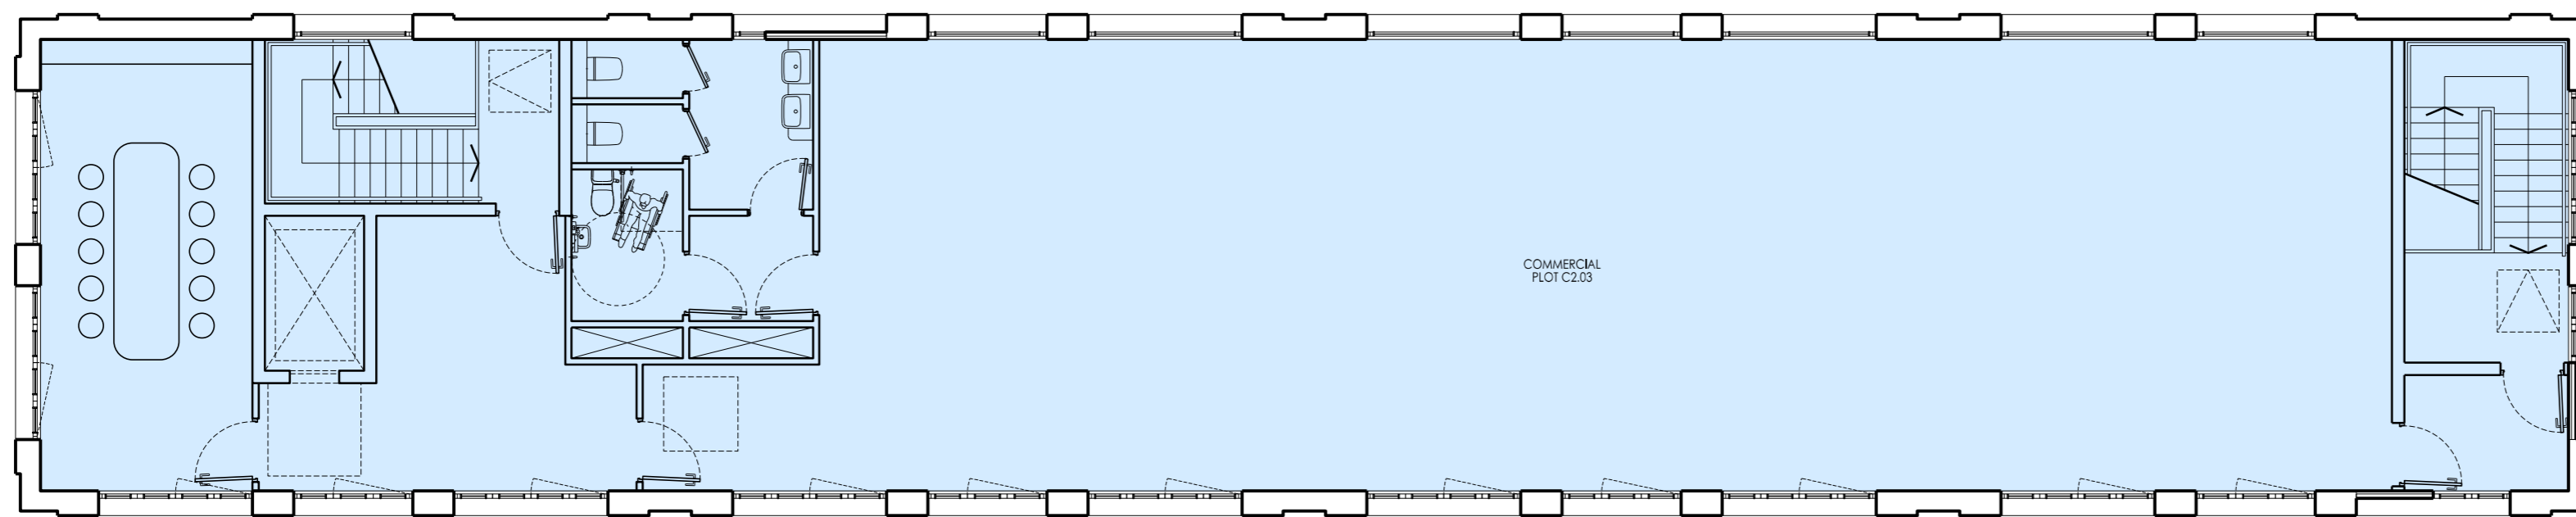

SECOND FLOOR PLAN INDICATIVE LAYOUT (GIA = 297.5 m2)

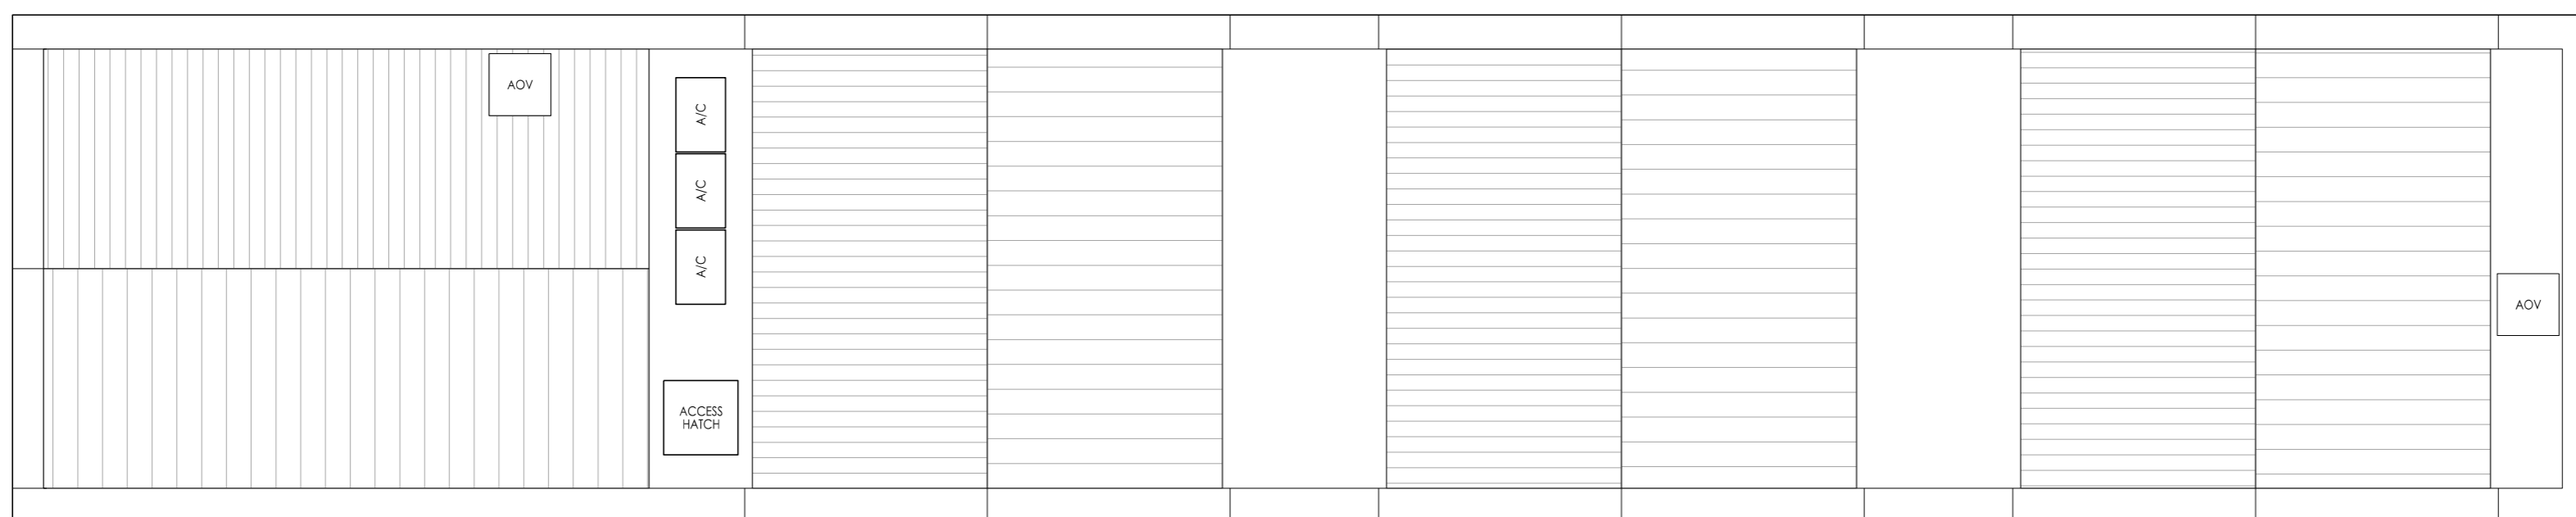

ROOF PLAN

DATE	REV.	DESCRIPTION	PP	DDS
15/10/19	P01	INITIAL ISSUE		

**PCK**  
 an AR company  
 5 - 8 HARDWICK STREET  
 LONDON EC1R 4BG  
 TEL: 020 - 7372 - 8918  
 www.pcko.co.uk

ARCHITECTS INTERIOR DESIGNERS  
 MASTER PLANNERS URBAN DESIGNERS

CLIENT	Notting Hill Genesis		
PROJECT	St Clare SCL-AHR		
DRAWING TITLE	Block B2 Floor Plans		
STATUS	PLANNING		
SCALE	1:100@A1 / 1:200@A3	DRAWN BY	PP
DATE	2019.04	CHECKED BY	DDS
DRAWING NO.	B2-XX-DR-A-20-020-P1	REVISION	P01