

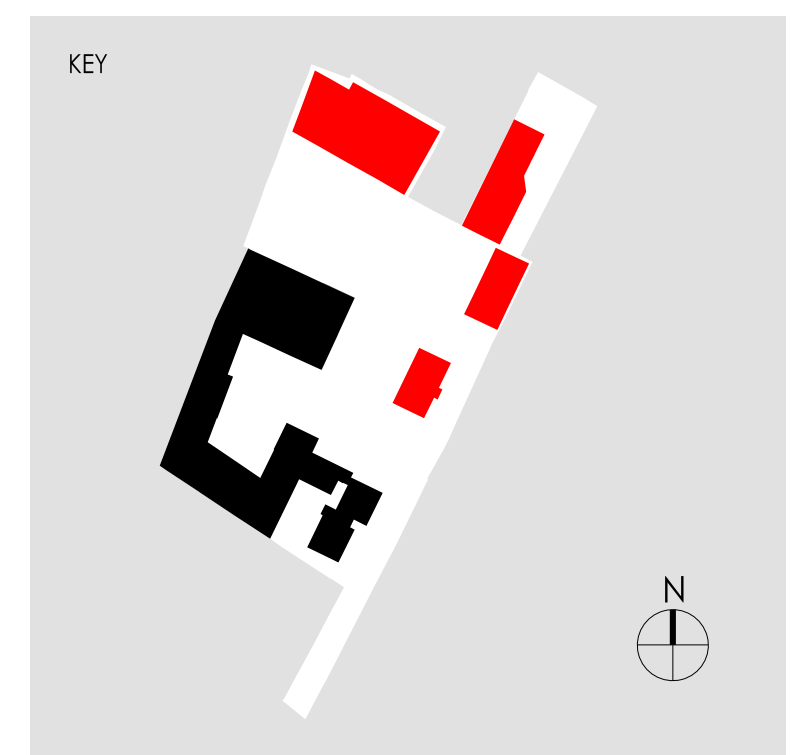



**GENERAL NOTES**  
 1. ALL WORK TO BE IN ACCORDANCE WITH THE CURRENT EDITIONS OF THE BRITISH STANDARDS INSTITUTION (BSI) STANDARDS.  
 2. THE CONTRACTOR SHALL BE RESPONSIBLE FOR OBTAINING ALL NECESSARY CONSENTS AND APPROVALS FROM THE LOCAL AUTHORITY.  
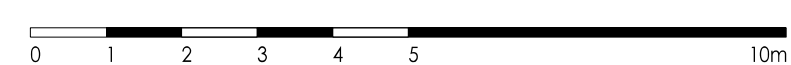


UNITS 2-6

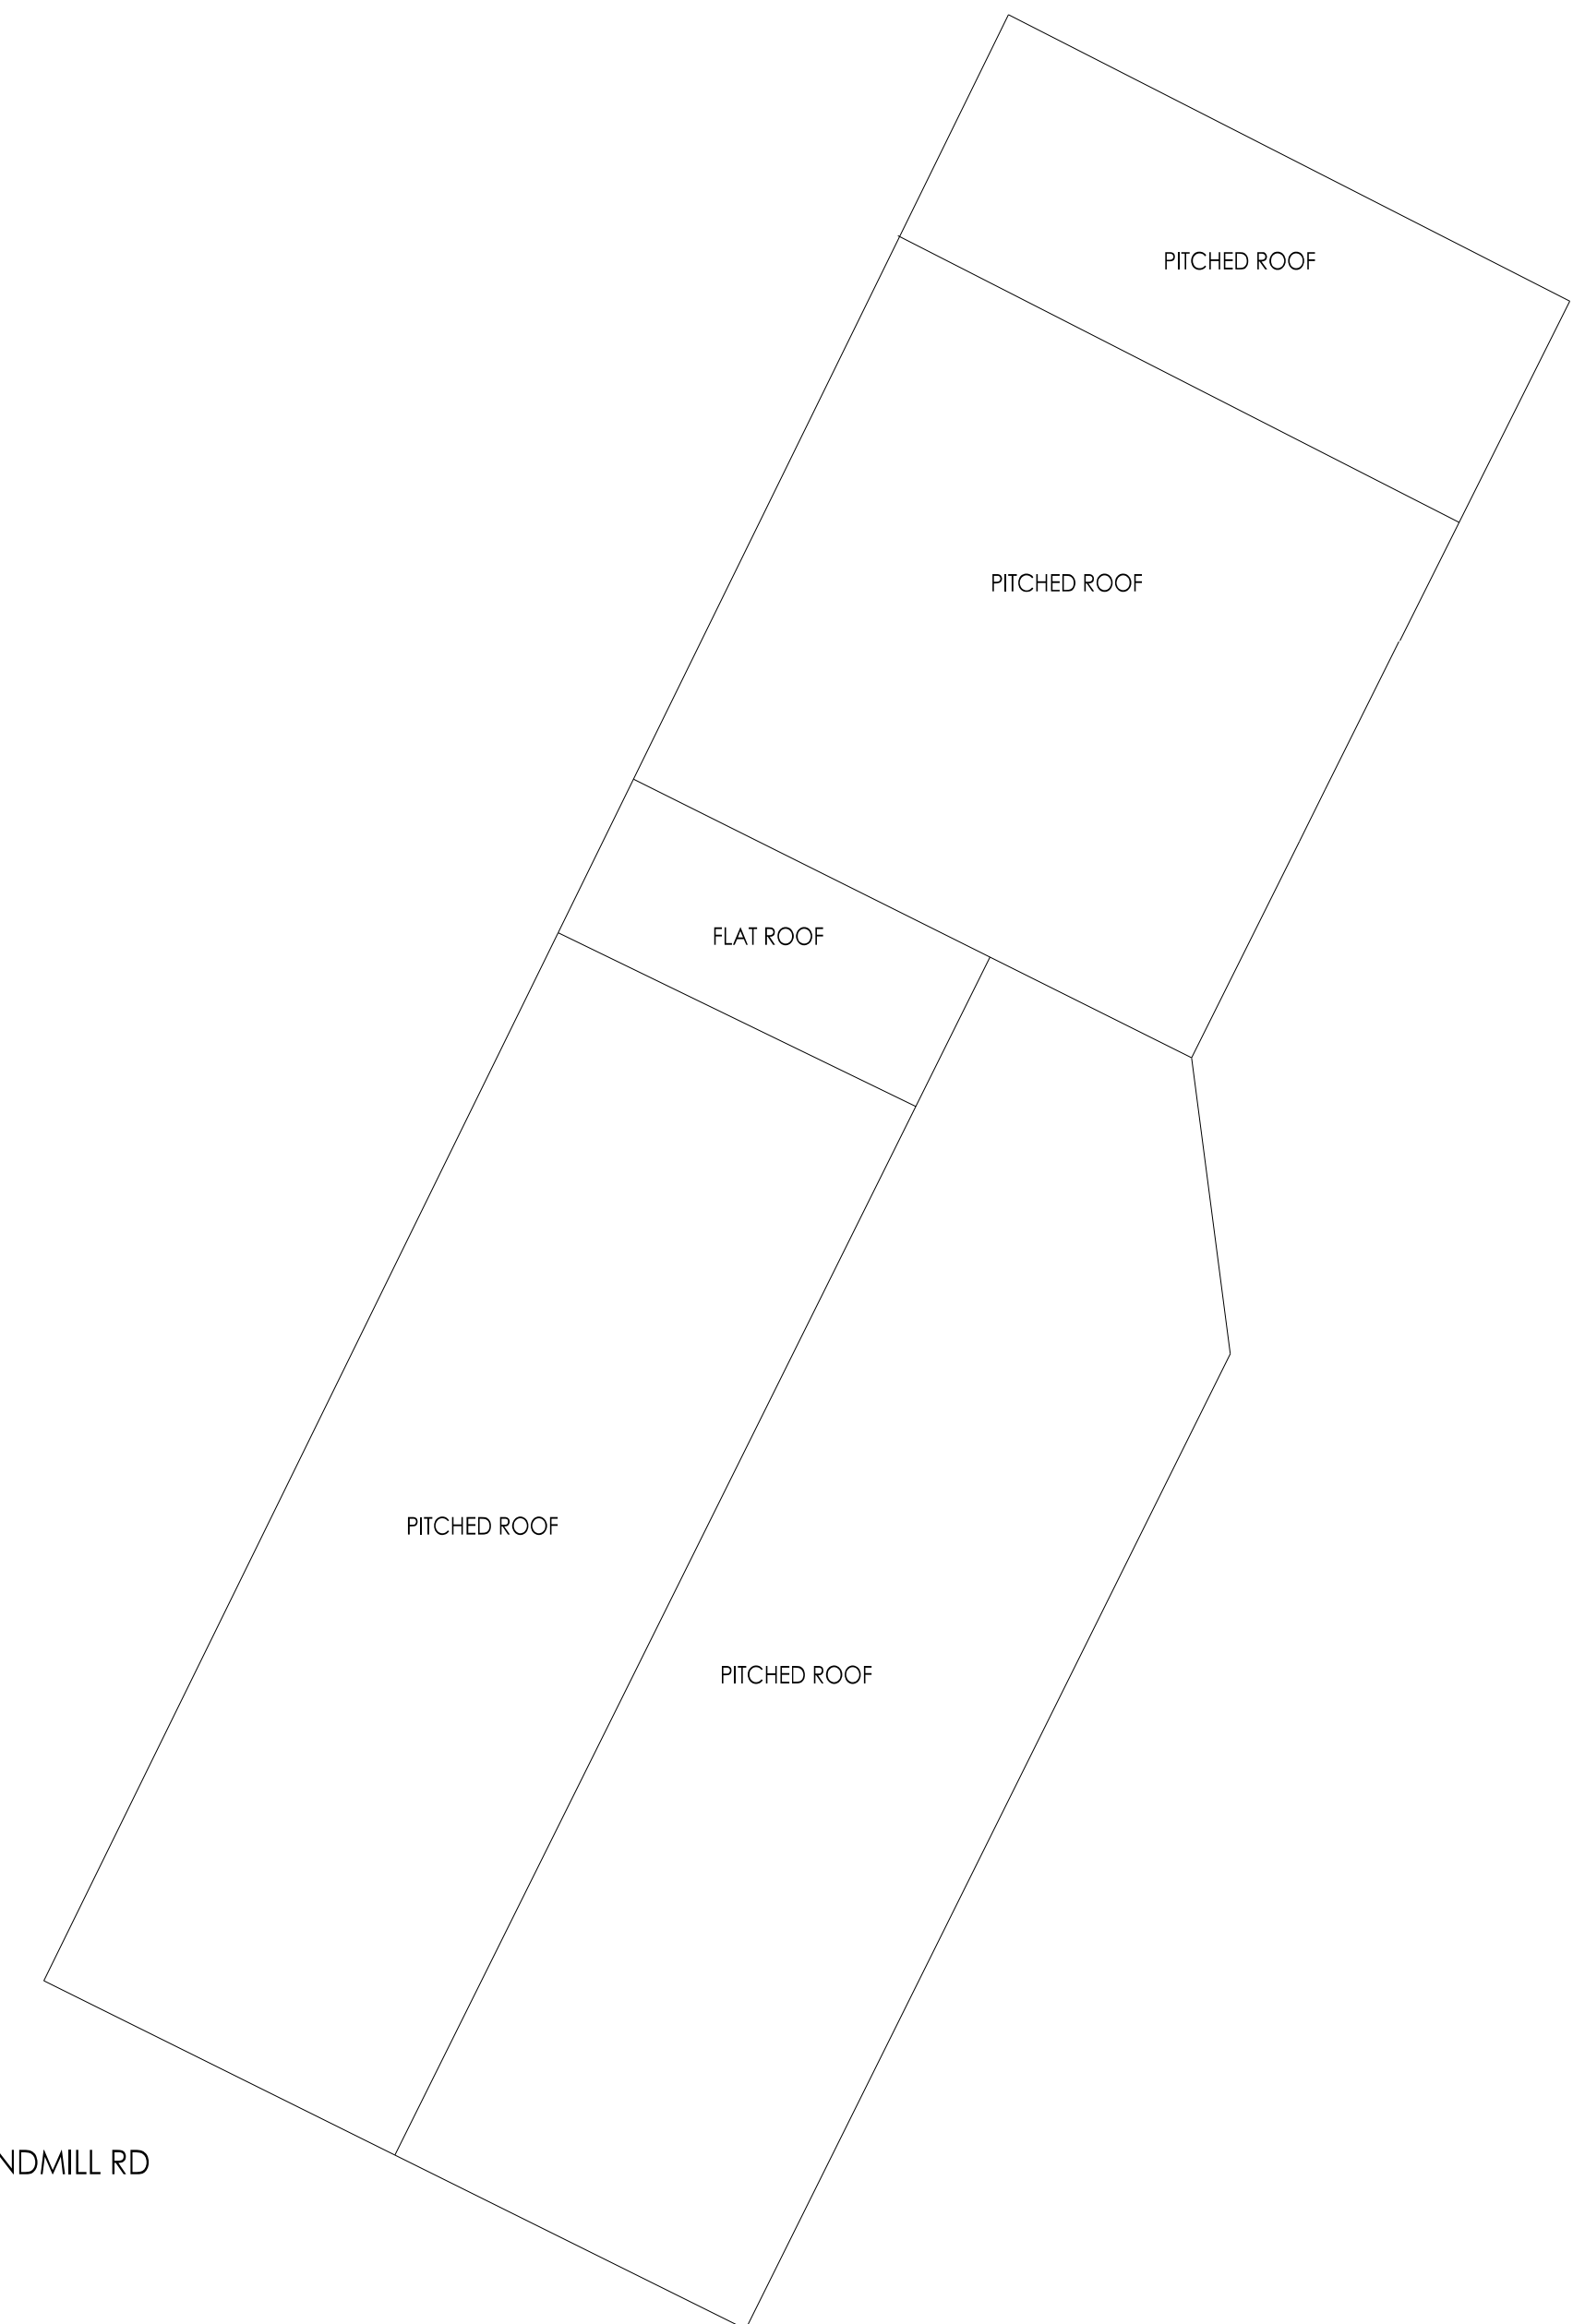

7-11 WINDMILL RD

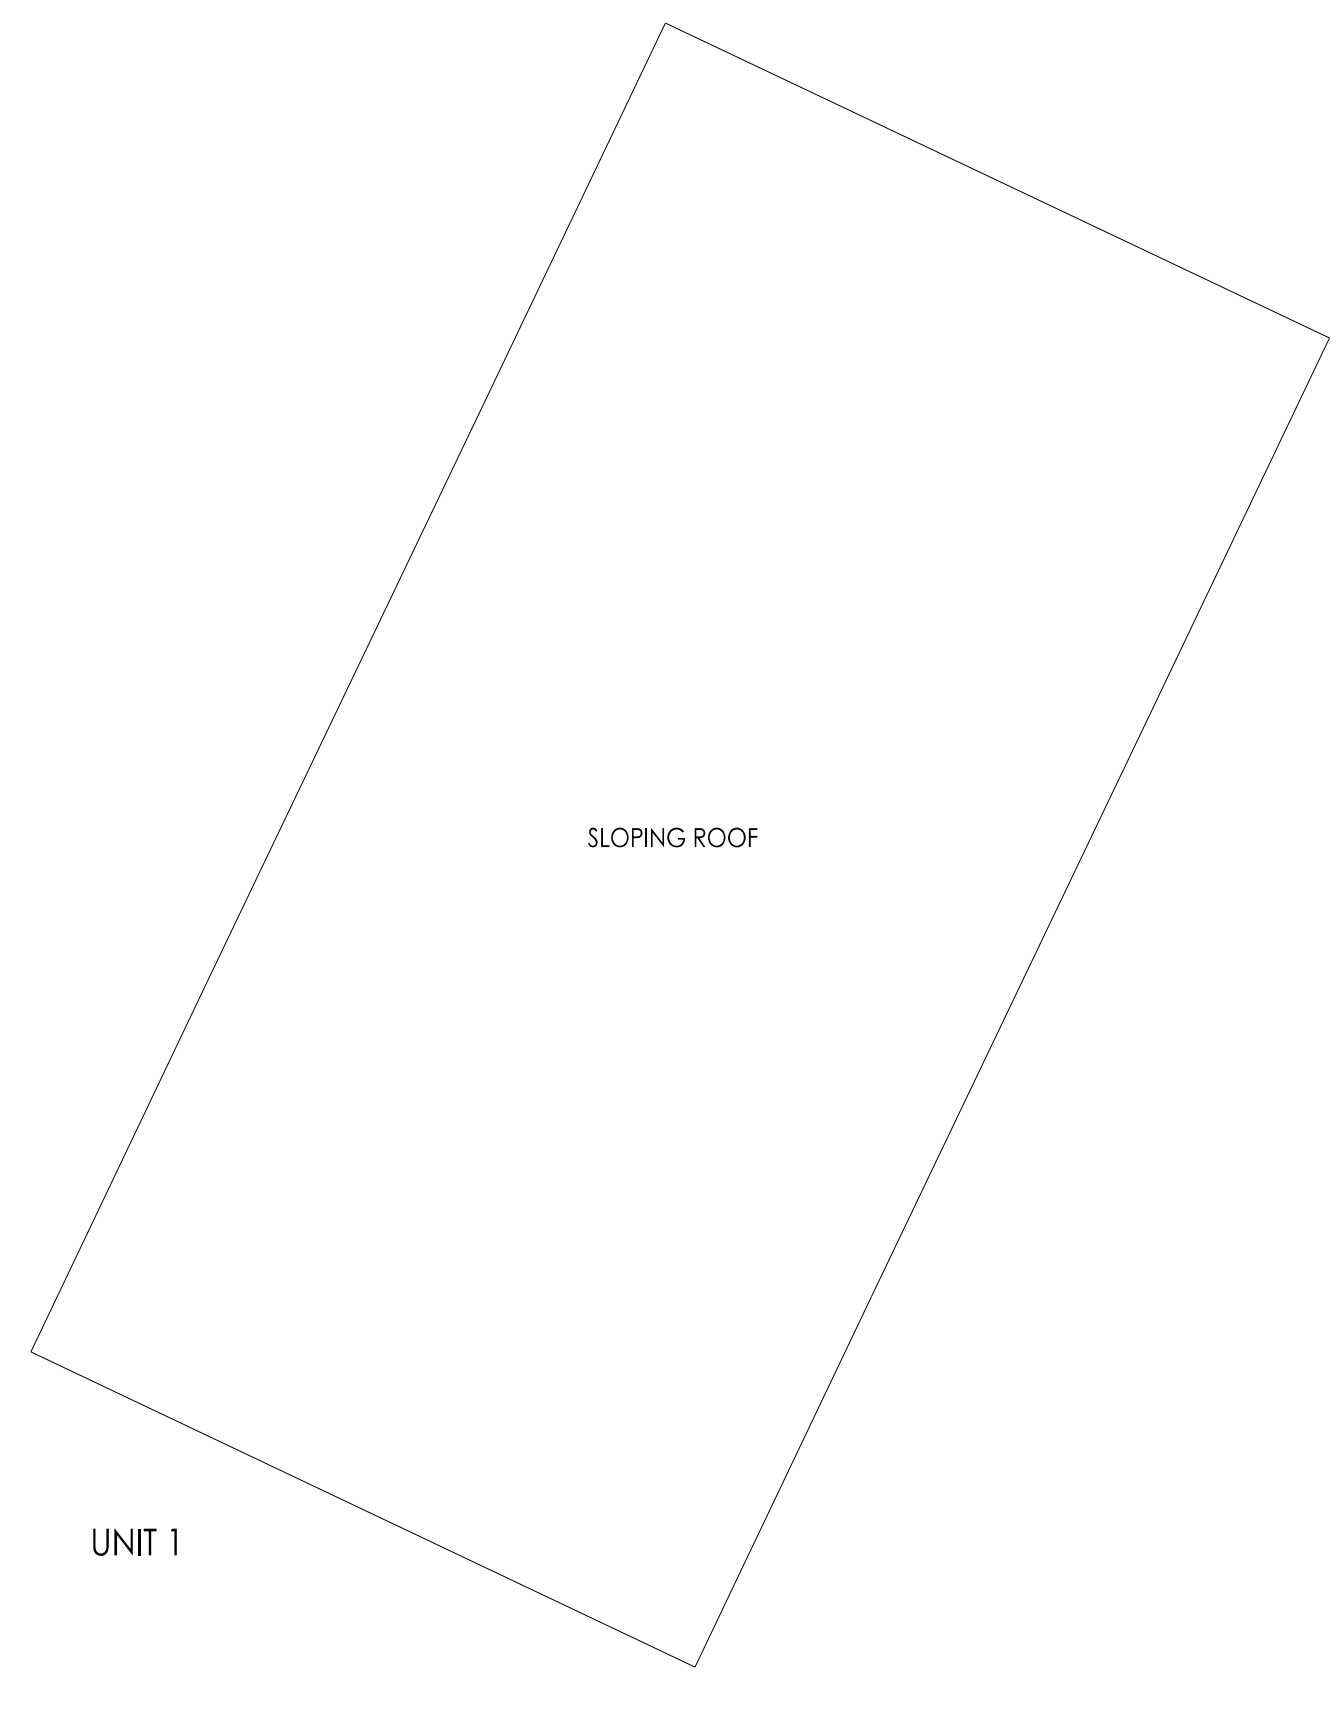

UNIT 1

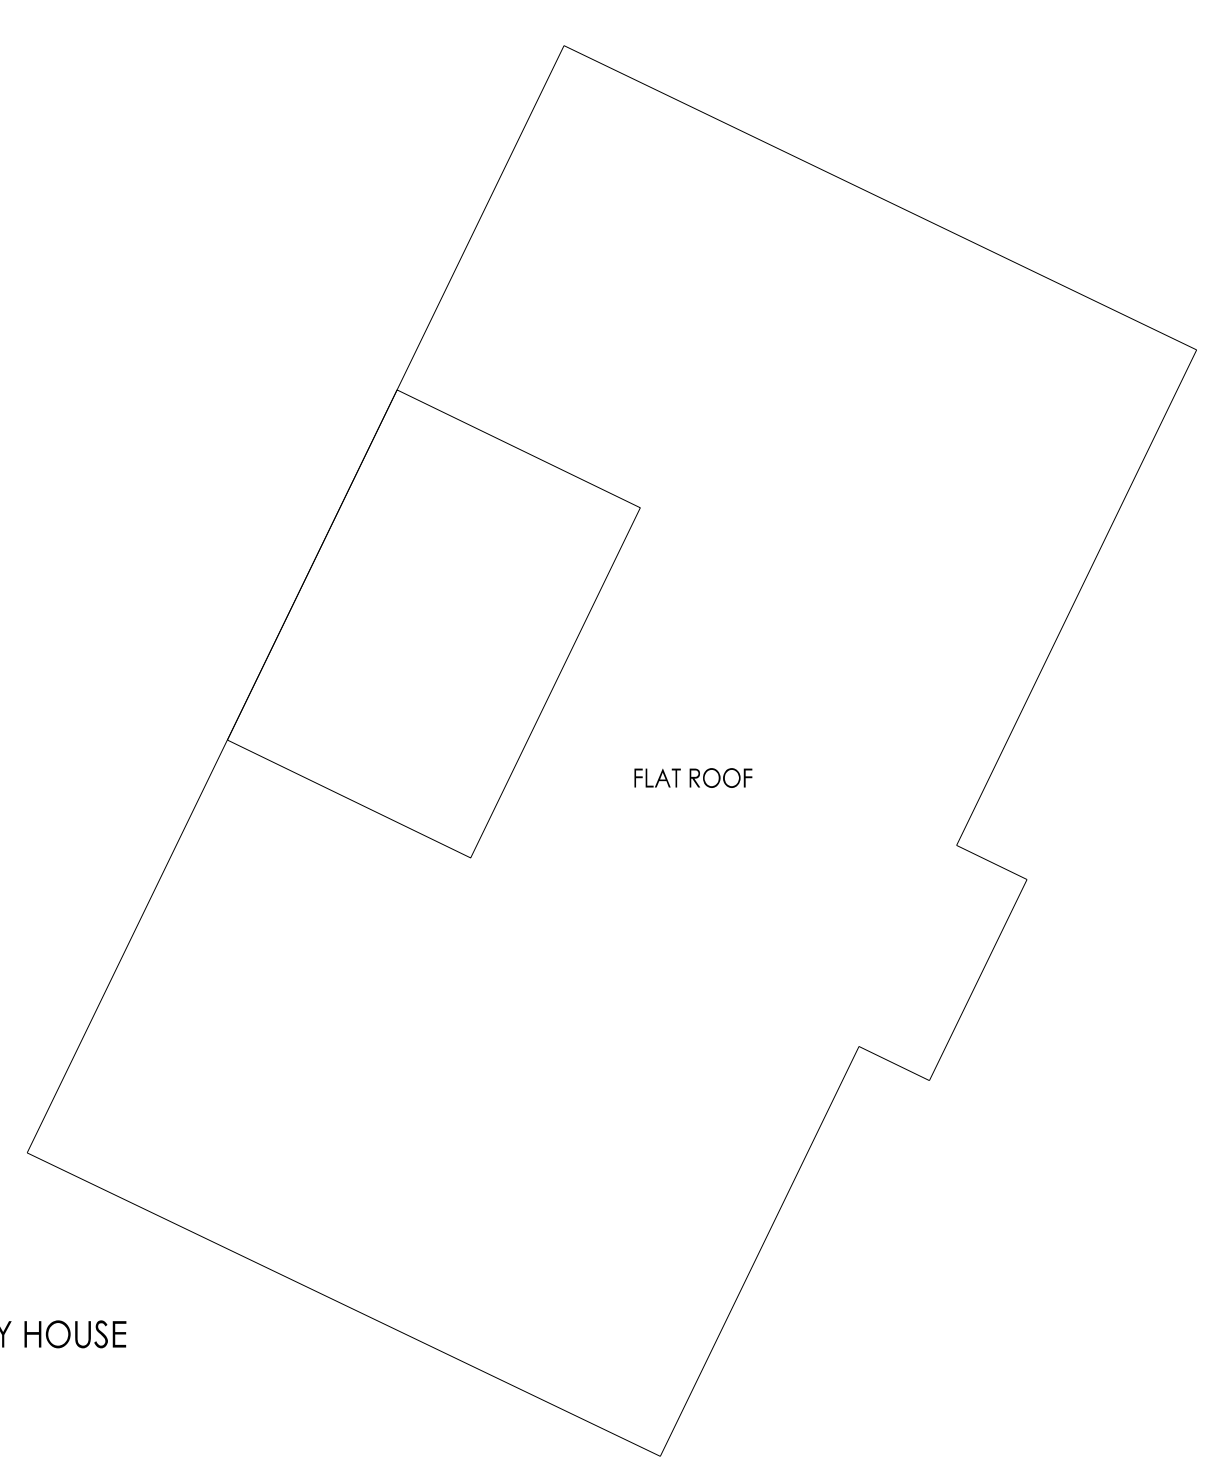

HOLLY HOUSE

EXISTING FIRST FLOOR PLAN (NORTH SIDE)

DATE	DESCRIPTION	BY	CHECKED
2019.10	PP	PP	DDG
5 - 8 HARDWICK STREET LONDON N1 7JH TEL: 020 - 7372 - 8918 www.pcko.co.uk		ARCHITECTS INTERIOR DESIGNERS MASTER PLANNERS URBAN DESIGNERS	
<b>Notling Hill Genesis</b>			
<b>SI Clare SCL-AHR</b>			
<b>Existing Roof Plan North Side</b>			
<b>PLANNING</b>			
TITLE	DATE	DRAWN BY	PP
SCALE 1:100	2019.10	DDG	DDG
PROJECT NO	DRWING NO	REVISION	
S0-01-DR-B-10-016-P1	P01		