





Existing Ground Floor Plan - PART 1

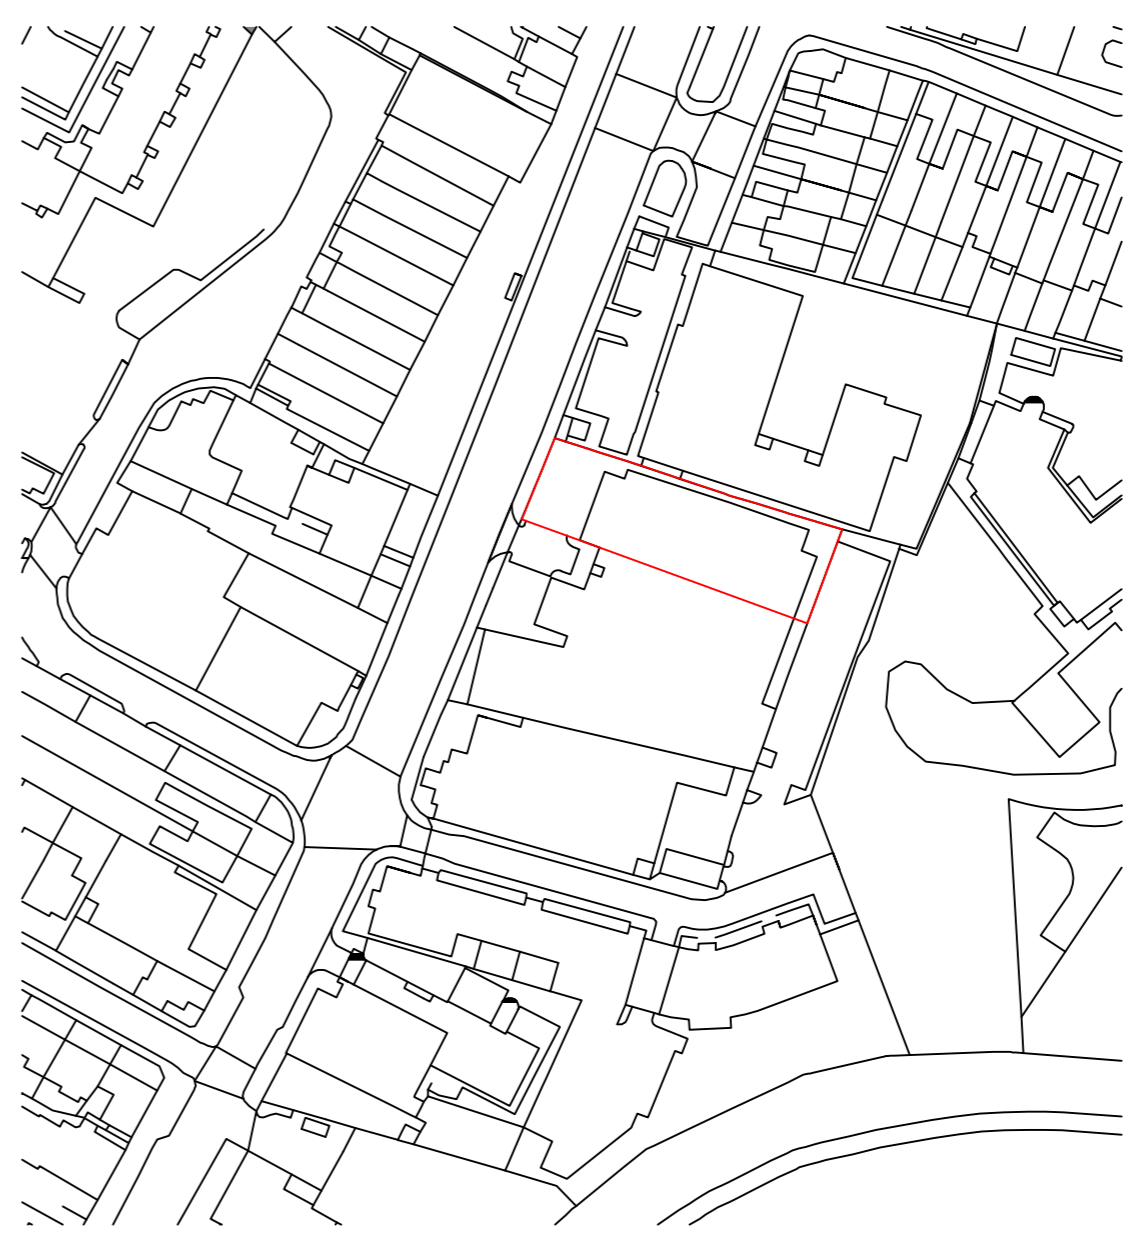

Site Location Plan @ 1:1250

GENERAL NOTES

1. Dimensions should not be scaled from the drawings where accuracy is essential.
2. Details dimensions and levels to be checked on site by builder prior to commencement of works. Any works commenced prior to all necessary local authority approvals are entirely at the risk of the owner & builder.
3. Structural details are subject to exposure of existing construction and verification by L.A Surveyor and any necessary revised details are to be agreed with the L.A Surveyor prior to carrying out the affected works.

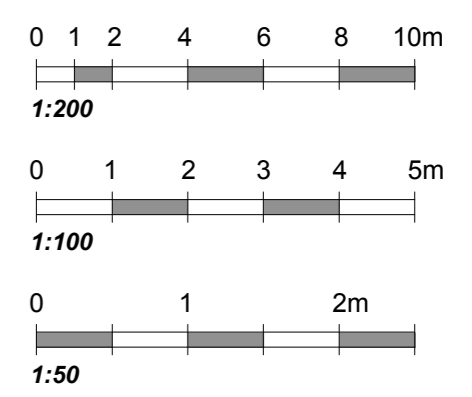

REV	DESCRIPTION	DATE



M + Architecture Planning Ltd
 Regus, Wellington Way,
 Brooklands Business Park
 Weybridge, KT13 0TT
 T - +44 7864878349
 E - info@ma-planning.co.uk
 W - www.ma-planning.co.uk

SITE ADDRESS
 94-102 High Street
 Hampton Hill, TW12 1NY

PROJECT TITLE
 Proposal for an enclosed front extension, formed with sliding glass panels and retractable roof and installation of a Canopy Extraction Flue to the side flank elevation

DRAWING TITLE/NO: 02223_1
 Location Plan & Existing GF Plan_P1

SCALE: 1:1250 & 1:100 @ A2

DATE: 17/08/2022

REV: 0 - For Planning Approval

DRAWN BY: Murat Surucu