


PLANNING

RED NOTES/ SHOW AMENDMENTS TO ORIGINAL PLANNING APPLICATION

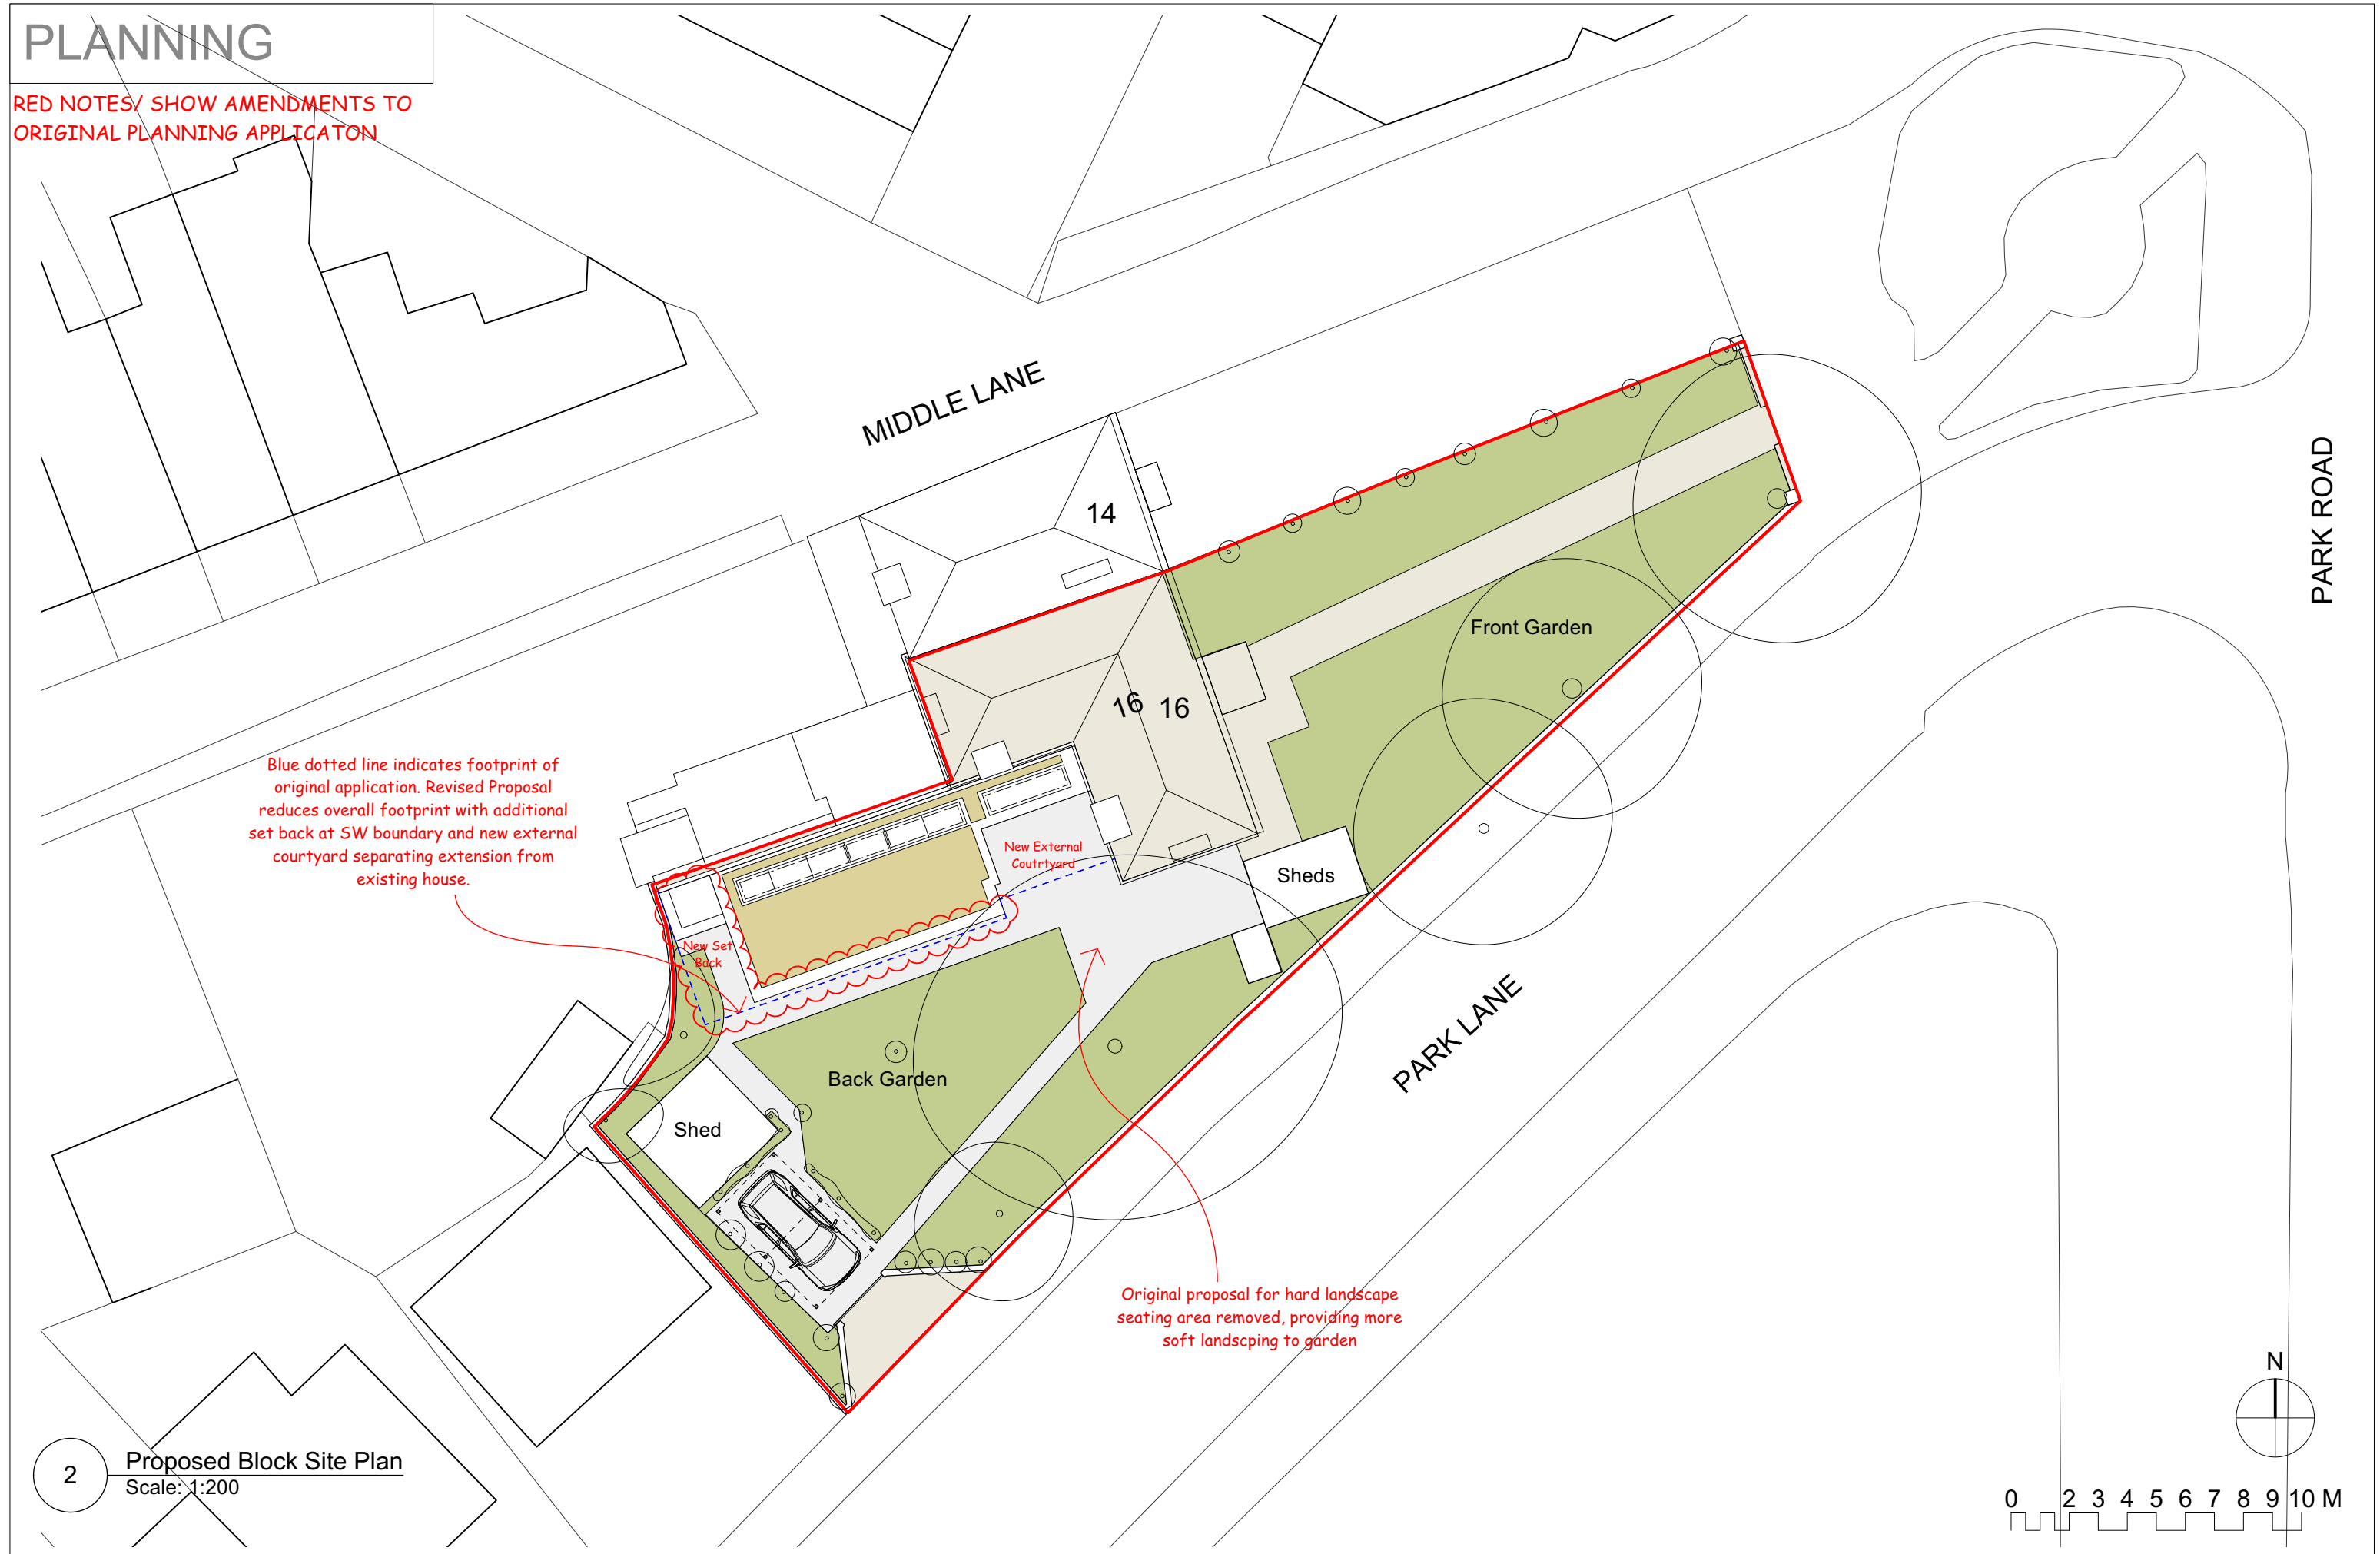

Blue dotted line indicates footprint of original application. Revised Proposal reduces overall footprint with additional set back at SW boundary and new external courtyard separating extension from existing house.

Original proposal for hard landscape seating area removed, providing more soft landscaping to garden

2 Proposed Block Site Plan
Scale: 1:200

