



**GENERAL NOTES**

1. Dimensions should not be scaled from the drawings where accuracy is essential.
2. Details dimensions and levels to be checked on site by builder prior to commencement of works. Any works commenced prior to all necessary local authority approvals are entirely at the risk of the owner & builder.
3. Structural details are subject to exposure of existing construction and verification by L.A Surveyor and any necessary revised details are to be agreed with the L.A Surveyor prior to carrying out the affected works.

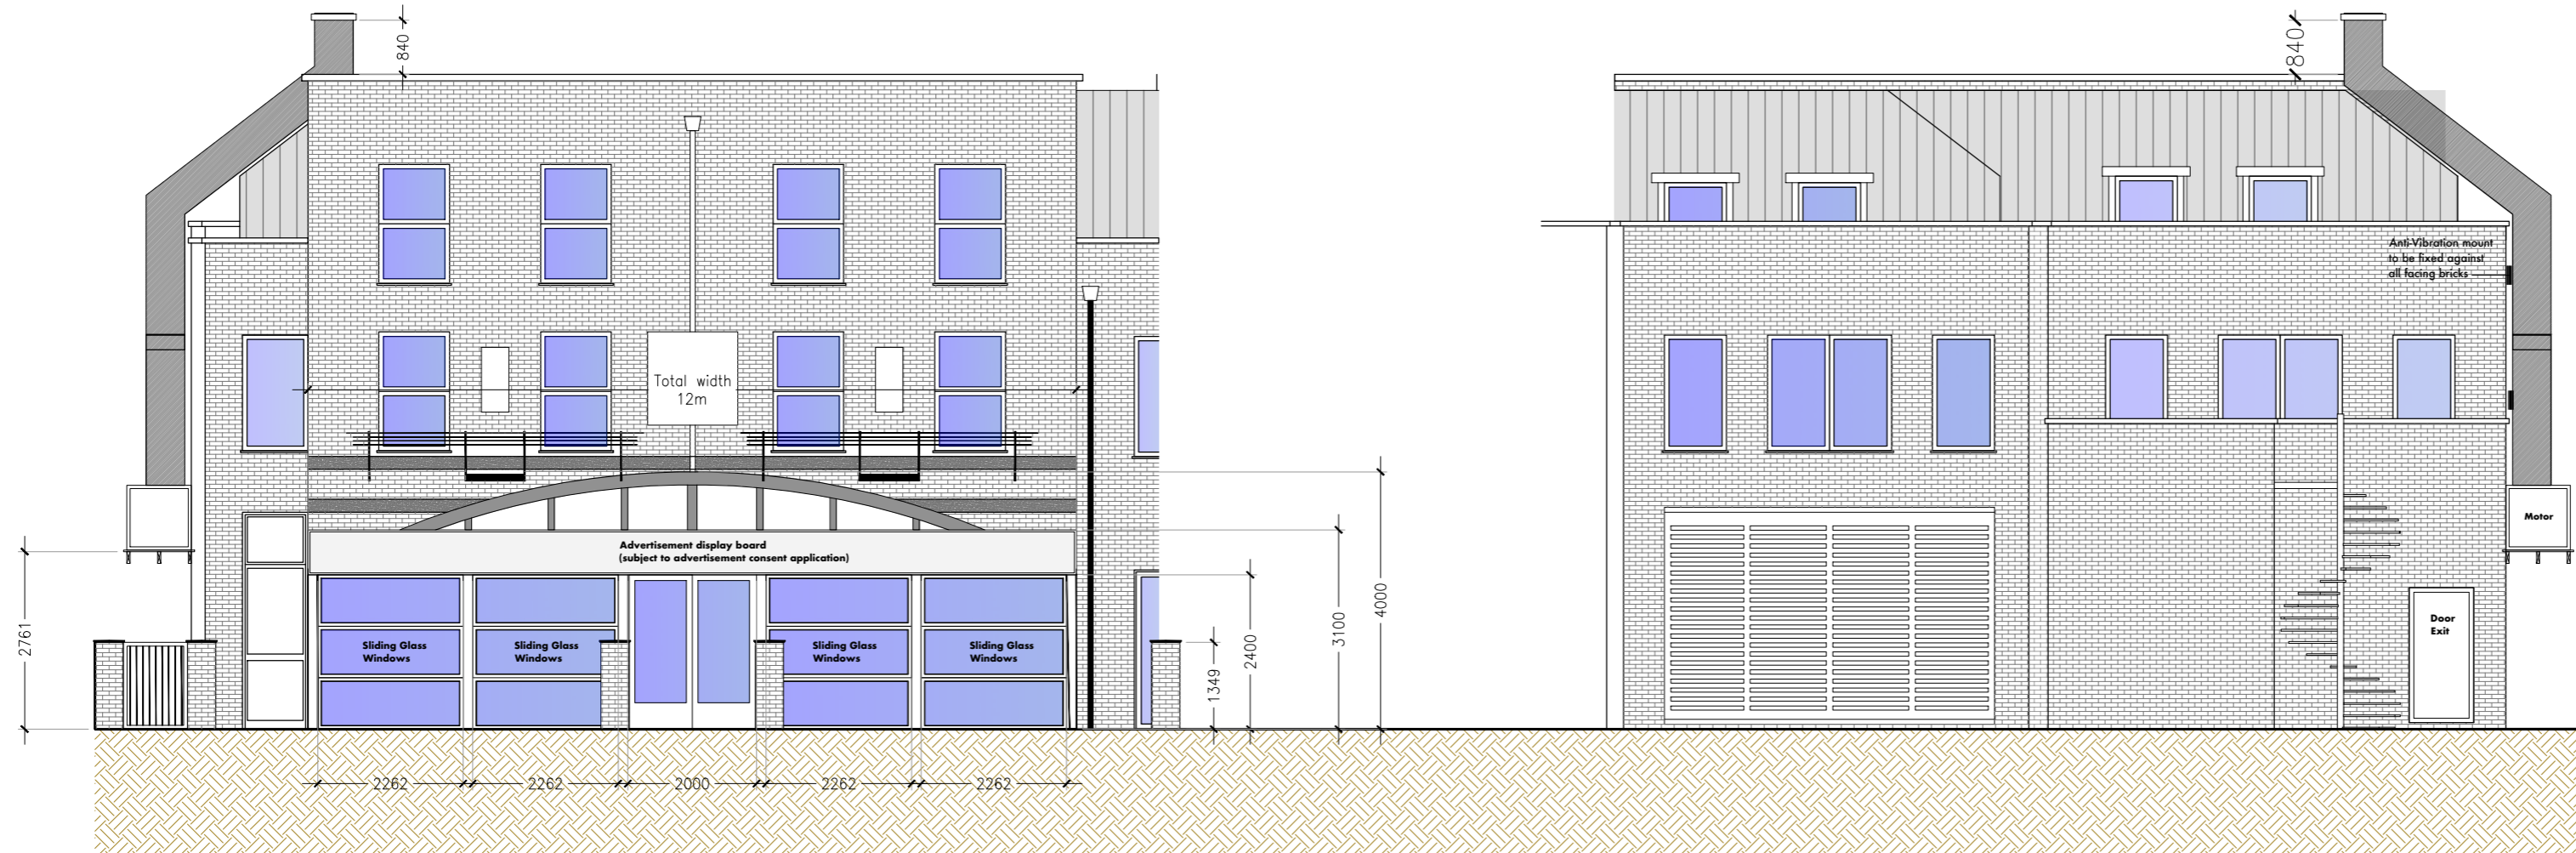


**PROPOSED FRONT ELEVATION - North Flank**

**PROPOSED REAR ELEVATION - South Flank**

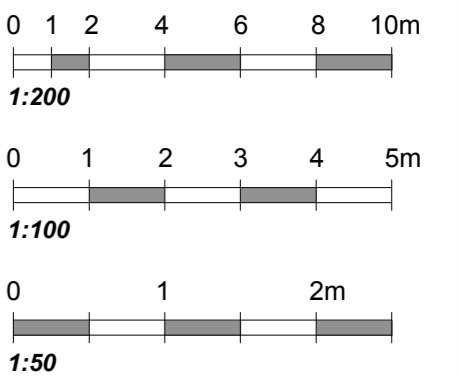

REV	DESCRIPTION	DATE

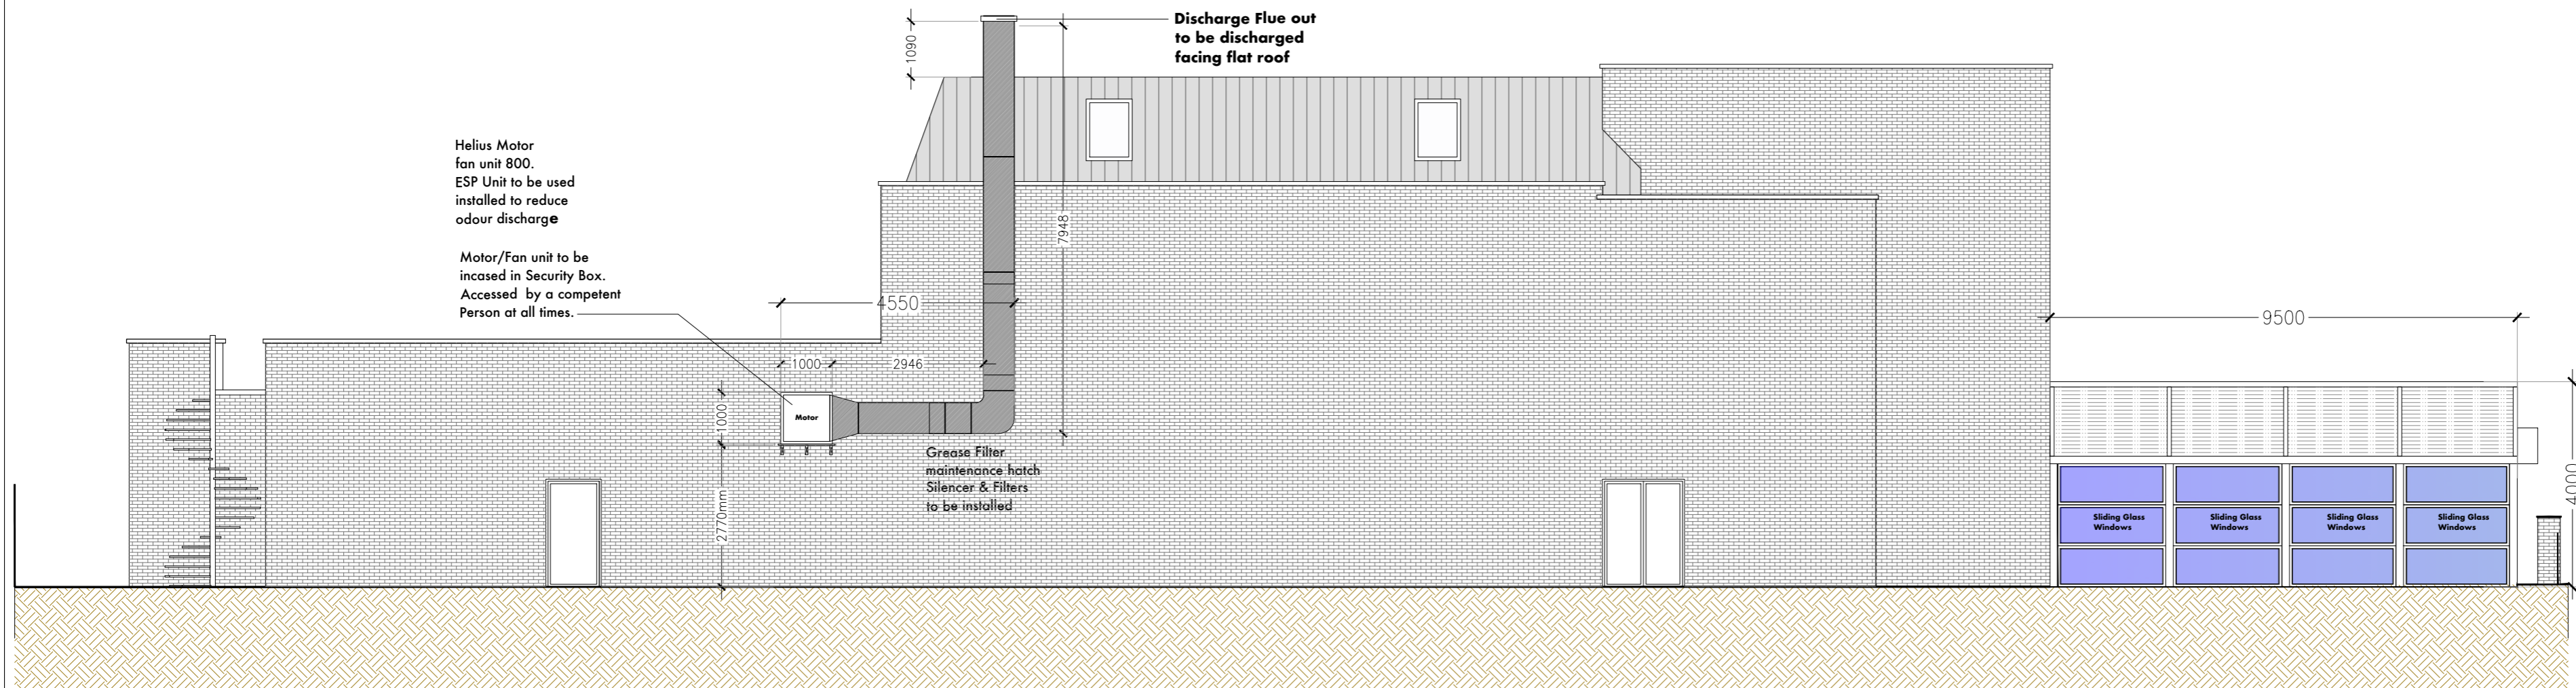

**PROPOSED SIDE ELEVATION - East Flank**

**M**

**M + Architecture Planning Ltd**  
 Regus, Wellington Way,  
 Brooklands Business Park  
 Weybridge, KT13 0TT  
 T - +44 7864878349  
 E - info@ma-planning.co.uk  
 W - www.ma-planning.co.uk

**SITE ADDRESS**  
 100-102 High Street  
 Hampton Hill, TW12 1NY

**PROJECT TITLE**  
 Proposal for an enclosed front extension, formed with sliding glass panels and retractable roof and installation of a Canopy Extraction Flue to the side flank elevation

**DRAWING TITLE/NO:** 02223\_06  
 Proposed Elevation Drawings

**SCALE:** 1:100 @ A2

**DATE:** 17/08/2022

**REV:** 0 - For Planning Approval

**DRAWN BY:** Murat Surucu