



NO DIMENSIONS TO BE SCALED FROM THIS DRAWING
 CDM - RESIDUAL HAZARDS The following are considered to be significant risks relevant to this drawing, which could not be fully mitigated or removed through design:

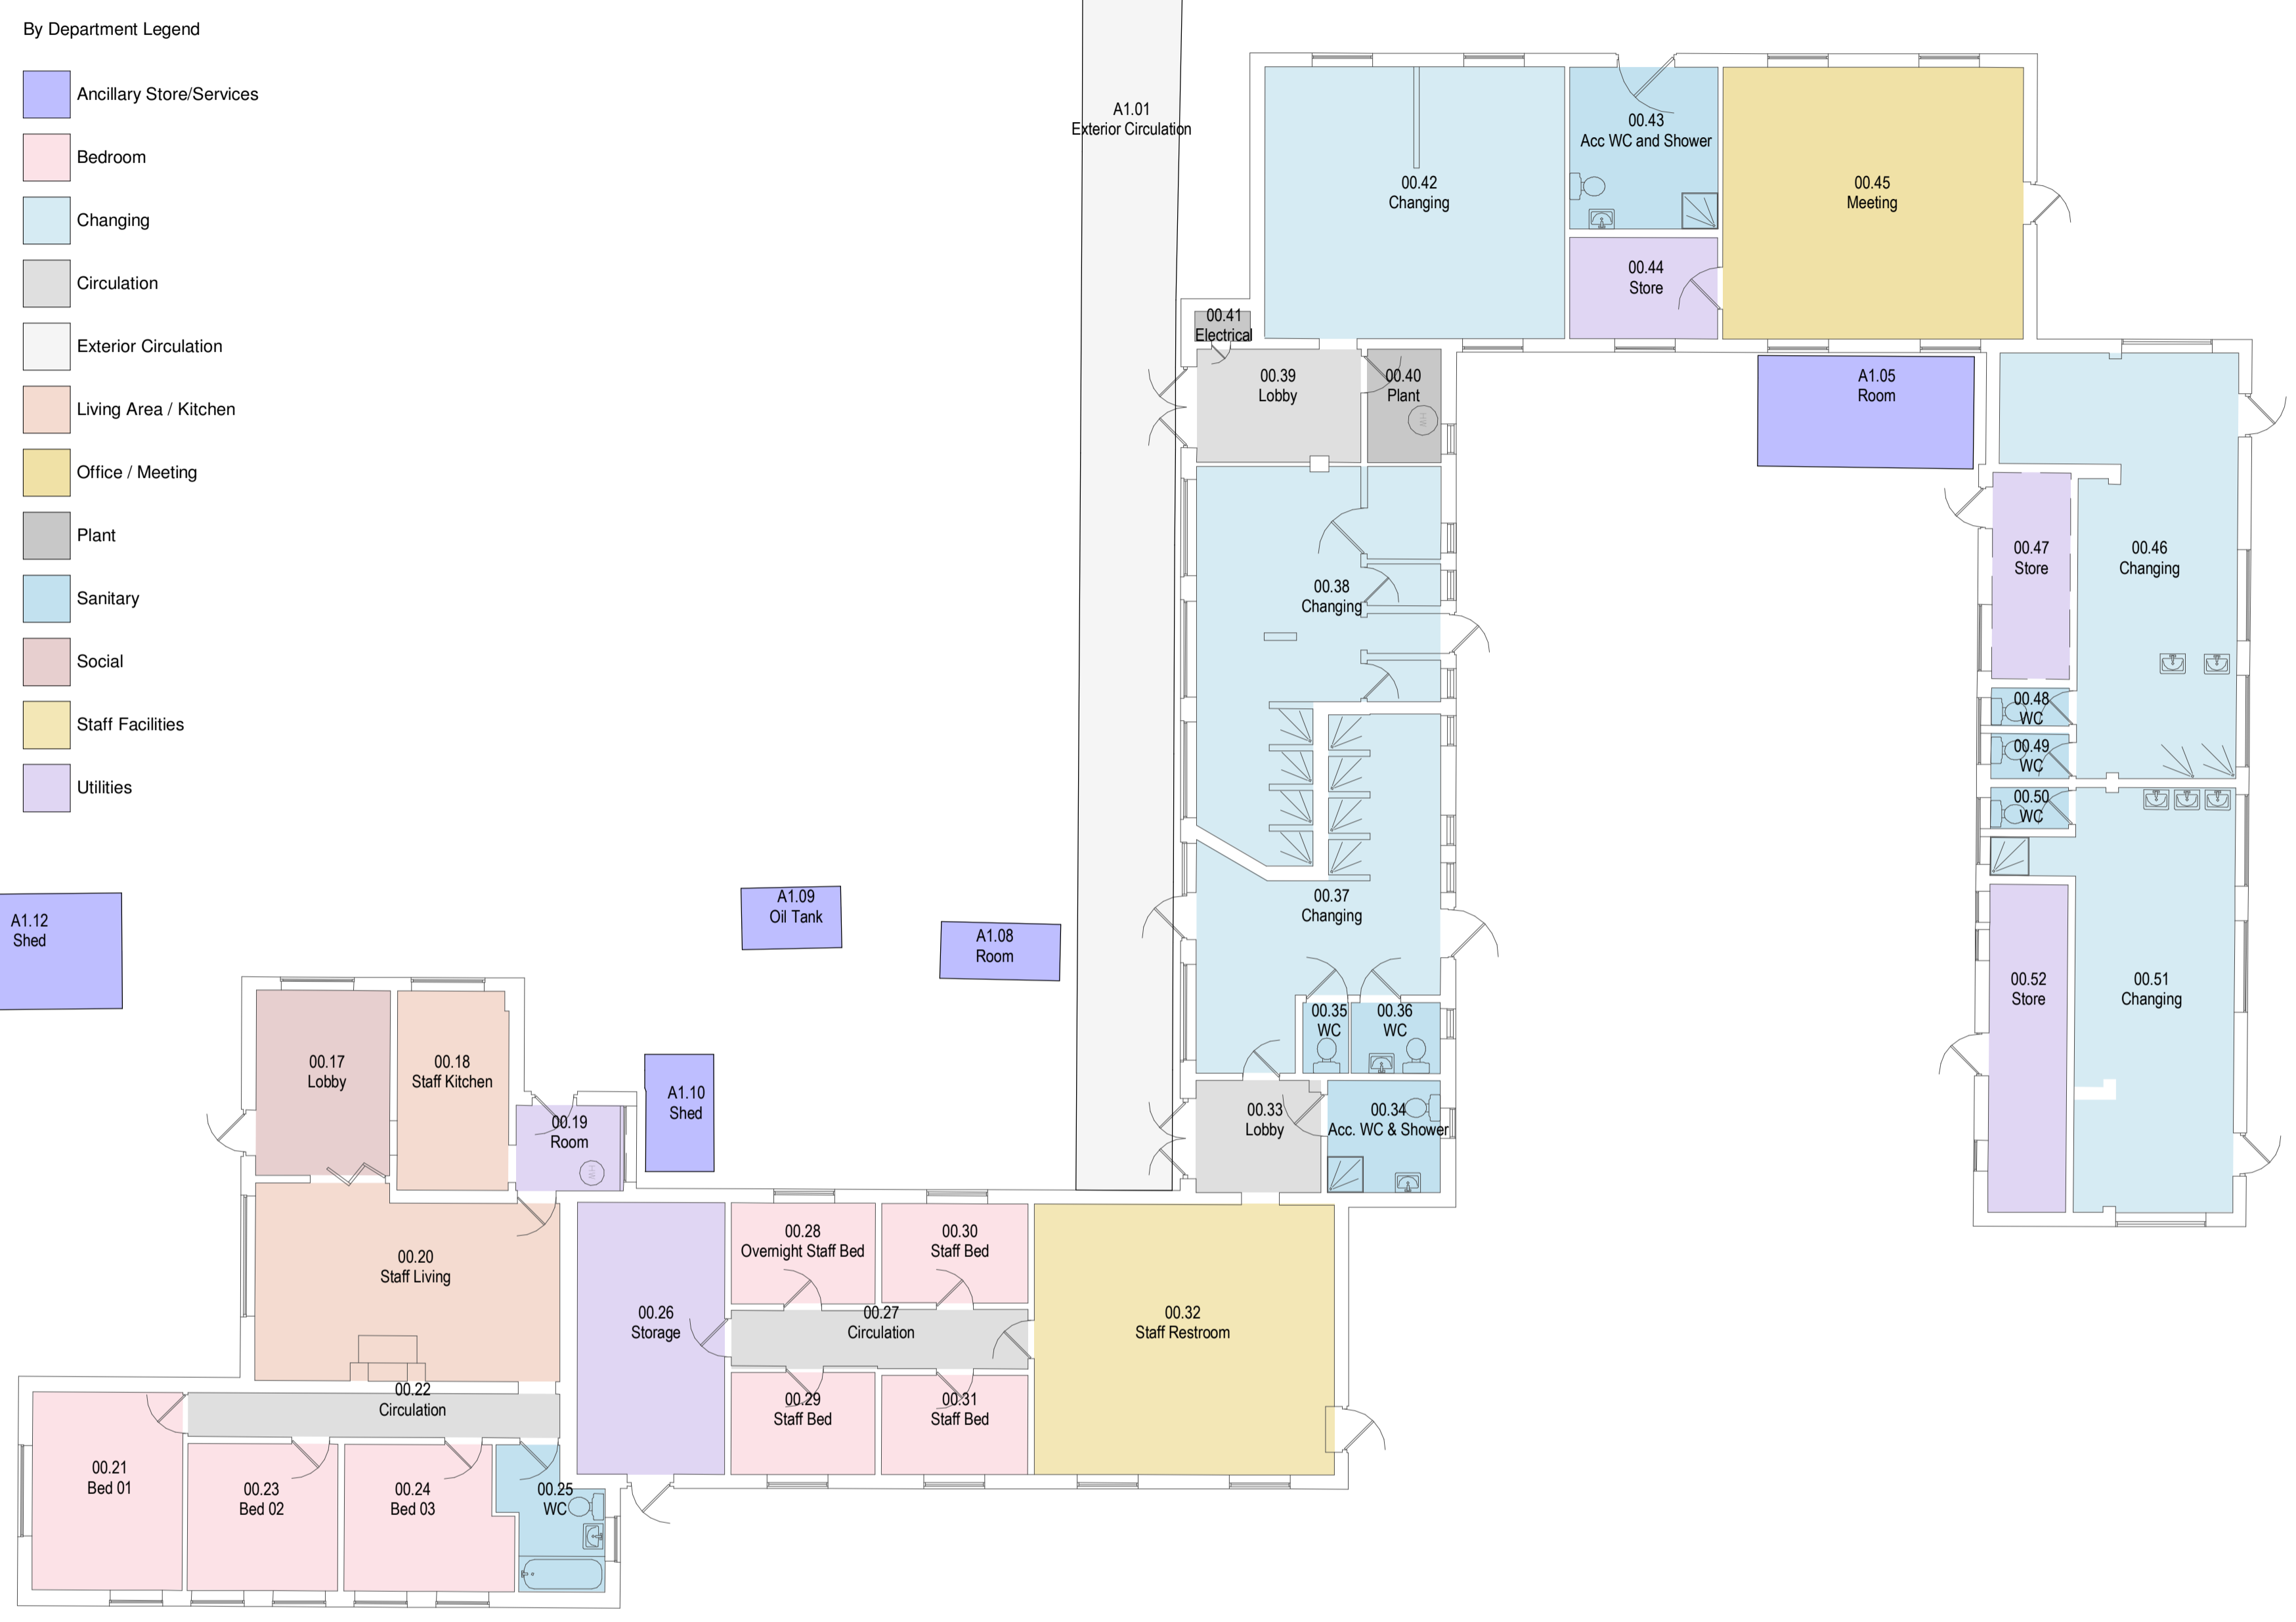


- By Department Legend
- Ancillary Store/Services
 - Bedroom
 - Changing
 - Circulation
 - Exterior Circulation
 - Living Area / Kitchen
 - Office / Meeting
 - Plant
 - Sanitary
 - Social
 - Staff Facilities
 - Utilities

E2 Existing Room Areas Schedule		
Room Number	Room Name	Area
Bedroom		
00.21	Bed 01	12.03 m ²
00.23	Bed 02	8.96 m ²
00.24	Bed 03	9.50 m ²
00.28	Overnight Staff Bed	5.81 m ²
00.29	Staff Bed	5.96 m ²
00.30	Staff Bed	5.91 m ²
00.31	Staff Bed	5.90 m ²
		54.07 m ²
Changing		
00.37	Changing	22.06 m ²
00.38	Changing	30.46 m ²
00.42	Changing	33.06 m ²
00.46	Changing	30.78 m ²
00.51	Changing	28.59 m ²
		145.95 m ²
Circulation		
00.22	Circulation	6.64 m ²
00.27	Circulation	7.04 m ²
00.33	Lobby	5.88 m ²
00.39	Lobby	7.50 m ²
		26.87 m ²
Living Area / Kitchen		
00.18	Staff Kitchen	8.97 m ²
00.20	Staff Living	32.11 m ²
		41.08 m ²
Office / Meeting		
00.45	Meeting	33.13 m ²
		33.13 m ²
Plant		
00.40	Plant	3.38 m ²
00.41	Electrical	0.67 m ²
		4.05 m ²
Sanitary		
00.25	WC	4.95 m ²
00.34	Acc. WC & Shower	5.14 m ²
00.35	WC	1.32 m ²
00.36	WC	2.97 m ²
00.43	Acc. WC and Shower	8.73 m ²
00.48	WC	1.21 m ²
00.49	WC	1.43 m ²
00.50	WC	1.30 m ²
		27.64 m ²
Social		
00.17	Lobby	10.07 m ²
		10.07 m ²
Staff Facilities		
00.32	Staff Restroom	32.95 m ²
		32.95 m ²
Utilities		
00.19	Room	3.73 m ²
00.26	Storage	16.26 m ²
00.44	Store	6.12 m ²
00.47	Store	6.52 m ²
00.52	Store	10.37 m ²
		43.00 m ²
Grand total:		498.38 m²

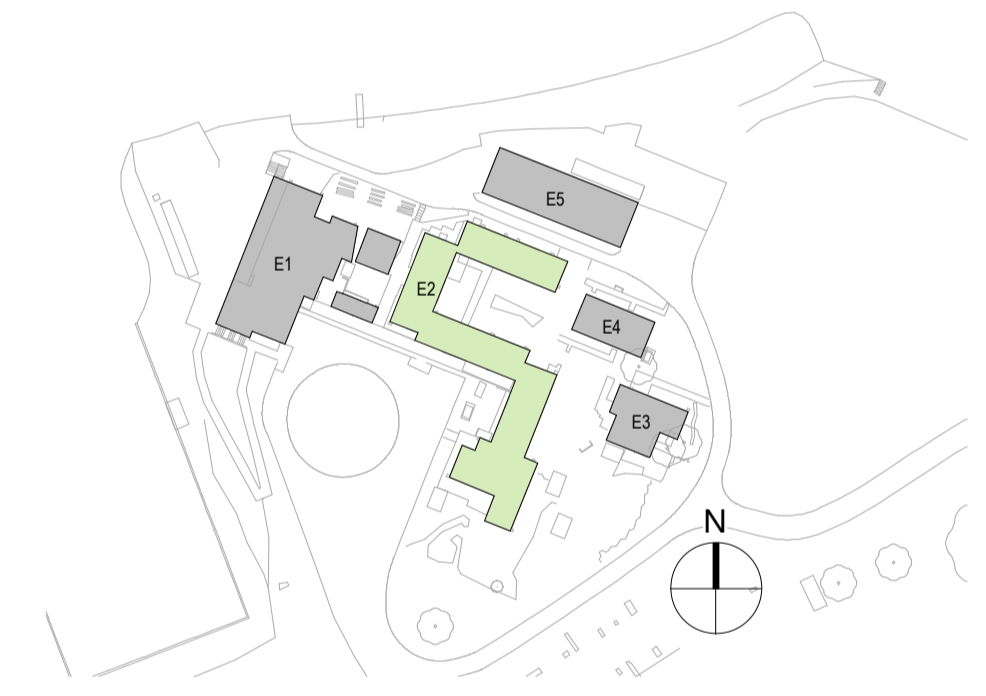

Existing E2 Site Key Plan
 1 : 1250

E2 Existing Ground Floor Plan
 1 : 100

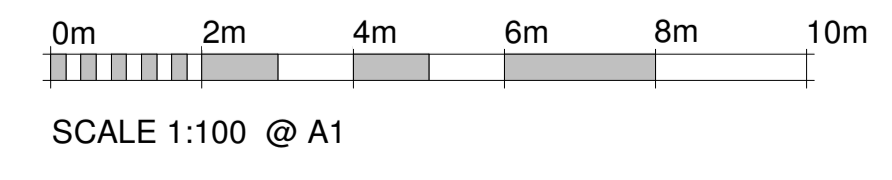

P01	Issued for Planning submission	03.10.22	AJ	CG
Revision		Date	Drn	Chk

This document references the following files:-

Client
Surrey County Council

Project
**Surrey Outdoor Learning & Development Centre
 Thames Young Mariners**

Drawing Title
**E2 Plan and Schedule of Areas
 Existing Building**

Suitability Status
S2 - Suitable for Information

Job No.	Scale	Size	Rev
211263	As indicated	@ A1	P01

Drawing Number
PR-200 - PEV - XX - 00 - DR - A - 11004

Project Code	Originator	Zone	Level	Type	Role	Number
--------------	------------	------	-------	------	------	--------



T 0345 045 0050 www.pick-everard.co.uk
 This drawing is issued for the sole and exclusive use of the intended recipient and is subject to copyright in favour of Pick Everard. Pick Everard does not accept any responsibility or liability whatsoever for its use by a person other than the intended recipient.