


NOTES
 DRAWINGS ARE DESIGN INTENT ONLY. PRODUCTION DRAWINGS TO BE COMPLETED BY CONTRACTOR TO MEASURED SITE DIMENSIONS FOR DESIGNERS / ARCHITECT'S APPROVAL PRIOR TO CONSTRUCTION.
 CONTRACTOR TO ENSURE ALL MATERIALS AND WORKMANSHIP COMPLIES WITH LOCAL AUTHORITY REGULATIONS.
 STRUCTURAL ENGINEER MUST BE EMPLOYED WHERE APPLICABLE.
 THIS DRAWING IS THE COPYRIGHT OF CAPELO DESIGN LTD. THIS DRAWING CANNOT BE COPIED, REPRODUCED, RETAINED OR DISCLOSED TO ANY UNAUTHORISED PERSON.

PROJECT INFORMATION
 SITE ADDRESS:
 25 CHURCH ROAD
 TEDDINGTON
 TW11 8PF

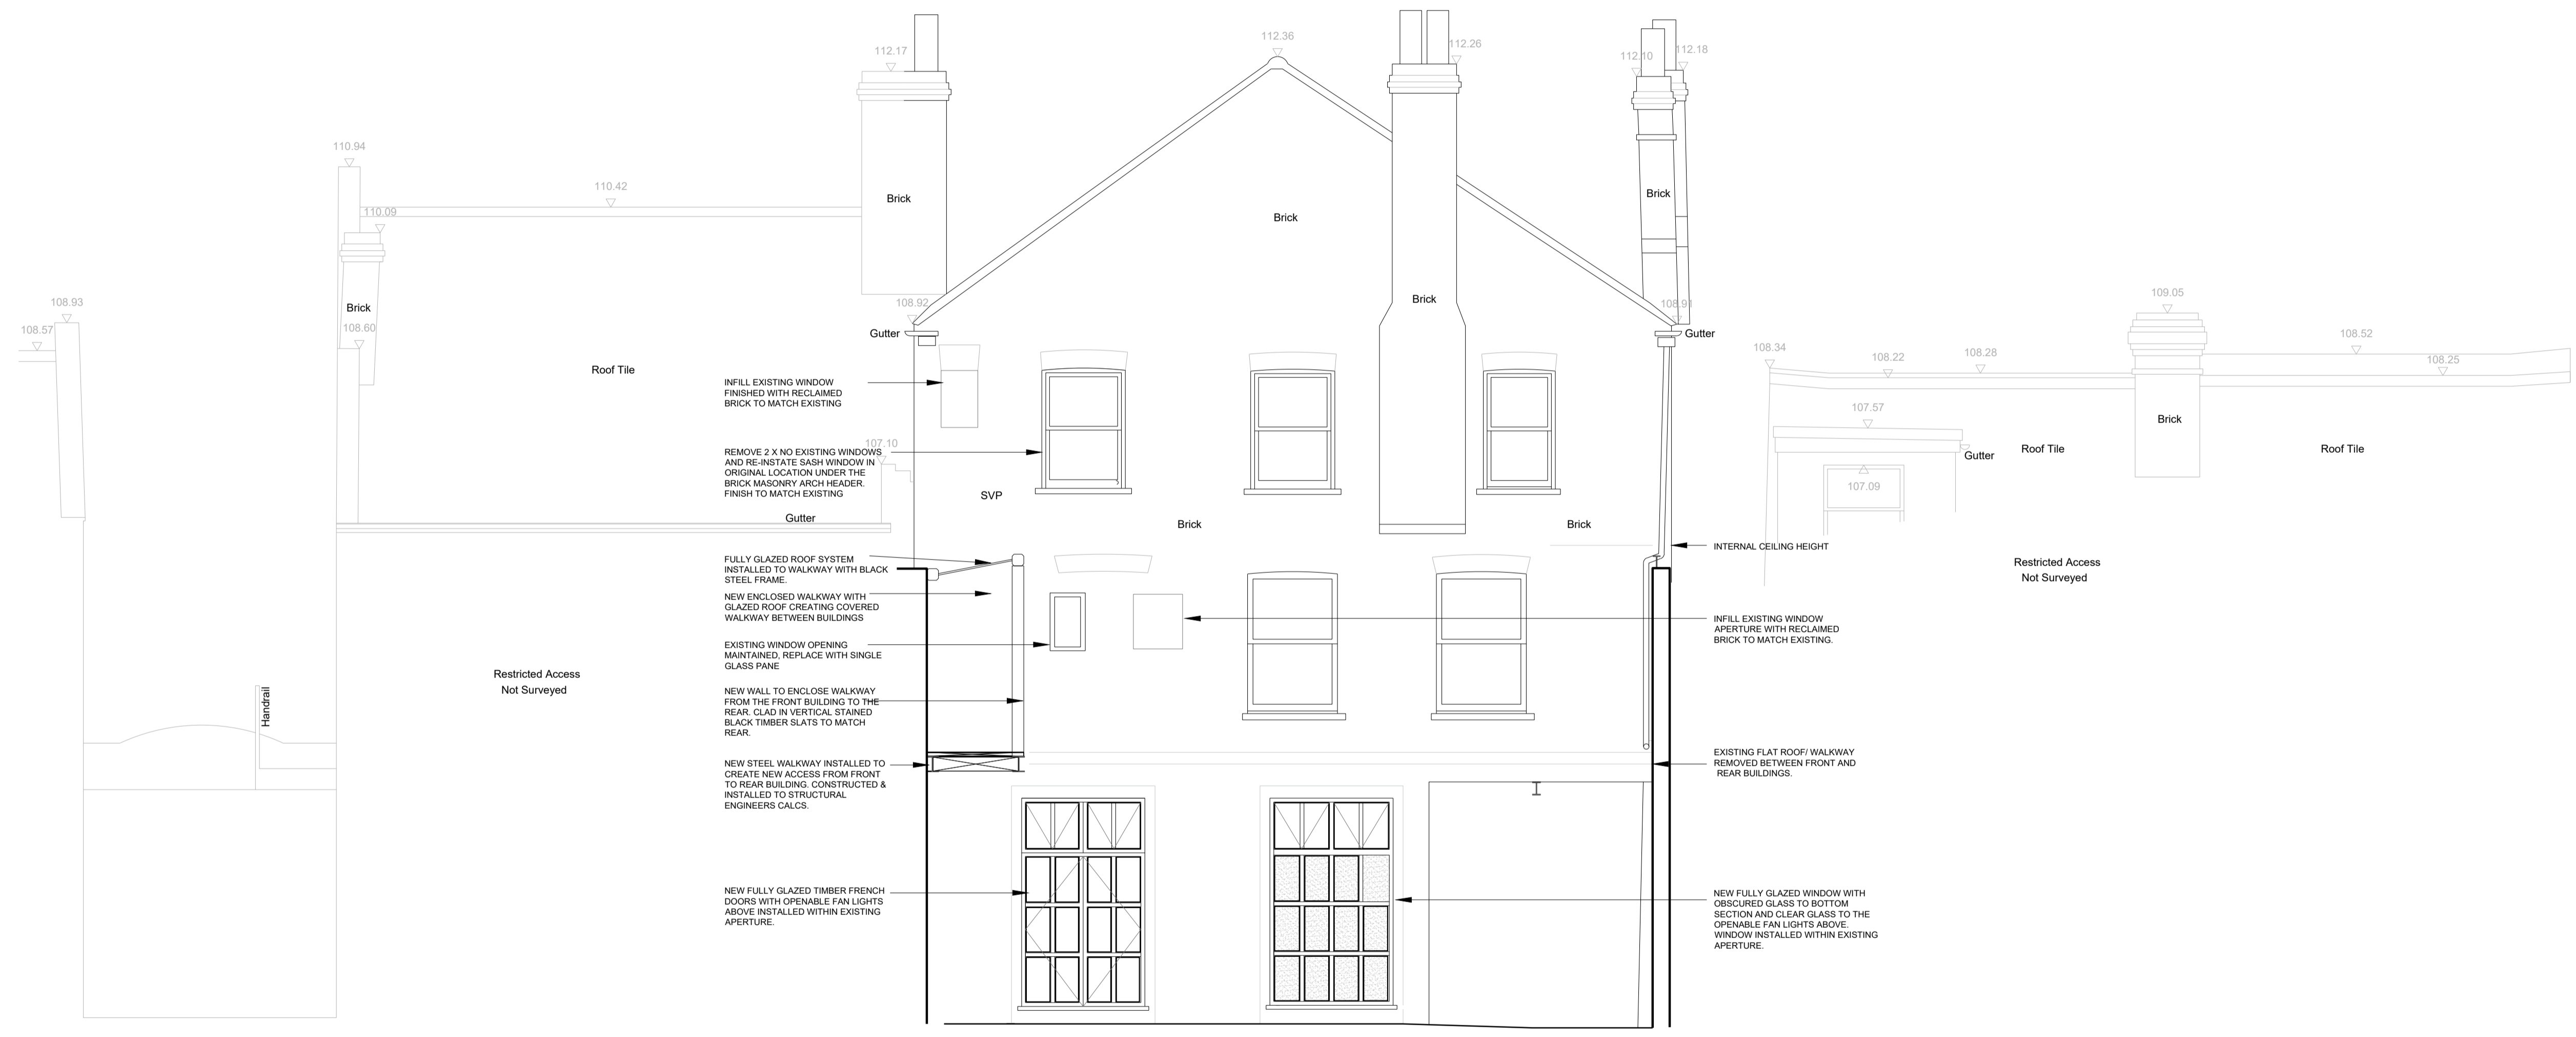

INFILL EXISTING WINDOW FINISHED WITH RECLAIMED BRICK TO MATCH EXISTING

REMOVE 2 X NO EXISTING WINDOWS AND RE-INSTALL SASH WINDOW IN ORIGINAL LOCATION UNDER THE BRICK MASONRY ARCH HEADER. FINISH TO MATCH EXISTING

FULLY GLAZED ROOF SYSTEM INSTALLED TO WALKWAY WITH BLACK STEEL FRAME.

NEW ENCLOSED WALKWAY WITH GLAZED ROOF CREATING COVERED WALKWAY BETWEEN BUILDINGS

EXISTING WINDOW OPENING MAINTAINED. REPLACE WITH SINGLE GLASS PANE

NEW WALL TO ENCLOSE WALKWAY FROM THE FRONT BUILDING TO THE REAR. CLAD IN VERTICAL STAINED BLACK TIMBER SLATS TO MATCH REAR.

NEW STEEL WALKWAY INSTALLED TO CREATE NEW ACCESS FROM FRONT TO REAR BUILDING. CONSTRUCTED & INSTALLED TO STRUCTURAL ENGINEERS CALCS.

NEW FULLY GLAZED TIMBER FRENCH DOORS WITH OPENABLE FAN LIGHTS ABOVE INSTALLED WITHIN EXISTING APERTURE.

INFILL EXISTING WINDOW APERTURE WITH RECLAIMED BRICK TO MATCH EXISTING

EXISTING FLAT ROOF WALKWAY REMOVED BETWEEN FRONT AND REAR BUILDINGS.

NEW FULLY GLAZED WINDOW WITH OBSCURED GLASS TO BOTTOM SECTION AND CLEAR GLASS TO THE OPENABLE FAN LIGHTS ABOVE. WINDOW INSTALLED WITHIN EXISTING APERTURE.

01 PROPOSED ELEVATION
 1:50 @ A1

REVISION

REV	DESCRIPTION	DRAWN	DATE
-	1st ISSUE	MEC	14/10/22

- DRAWING STATUS**
- FOR INFORMATION
 - FOR APPROVAL
 - FOR COSTING ONLY
 - FOR PLANNING APPROVAL

CAPELO
 www.capepo.design / hello@capepo.design


CLIENT
 SEVENTY FOUR PROP. CO.

PROJECT
 CHURCH ROAD RESIDENTIAL DEVELOPMENT

DESCRIPTION
 PROPOSED EXTERIOR ELEVATION - REAR, FRONT BUILDING

SCALE 1:50 @ A1
DRAWN BY MEC
DATE SEP. '22

DRAWING NO. 22228-A-204
REVISION

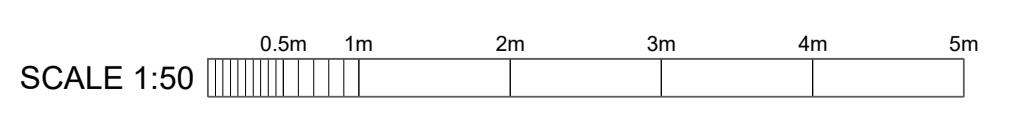

10/14/22 1:46 PM Copyright © CAPELO Design Ltd.