





01 Proposed Front Elevation

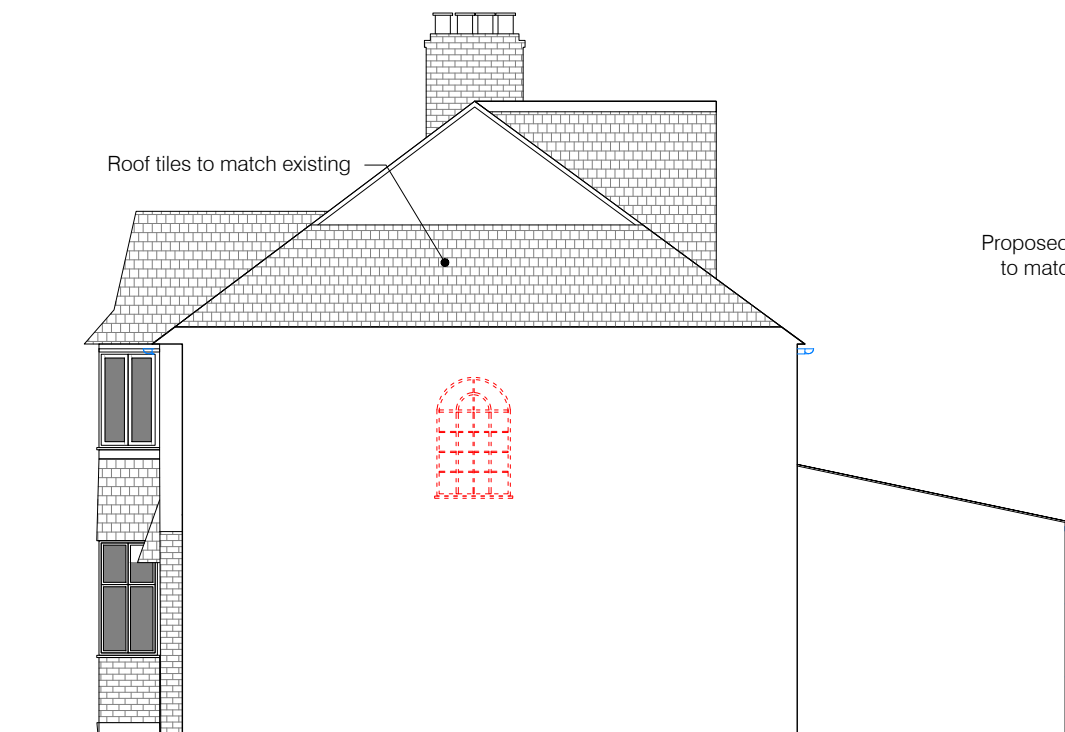

02 Proposed Side Elevation

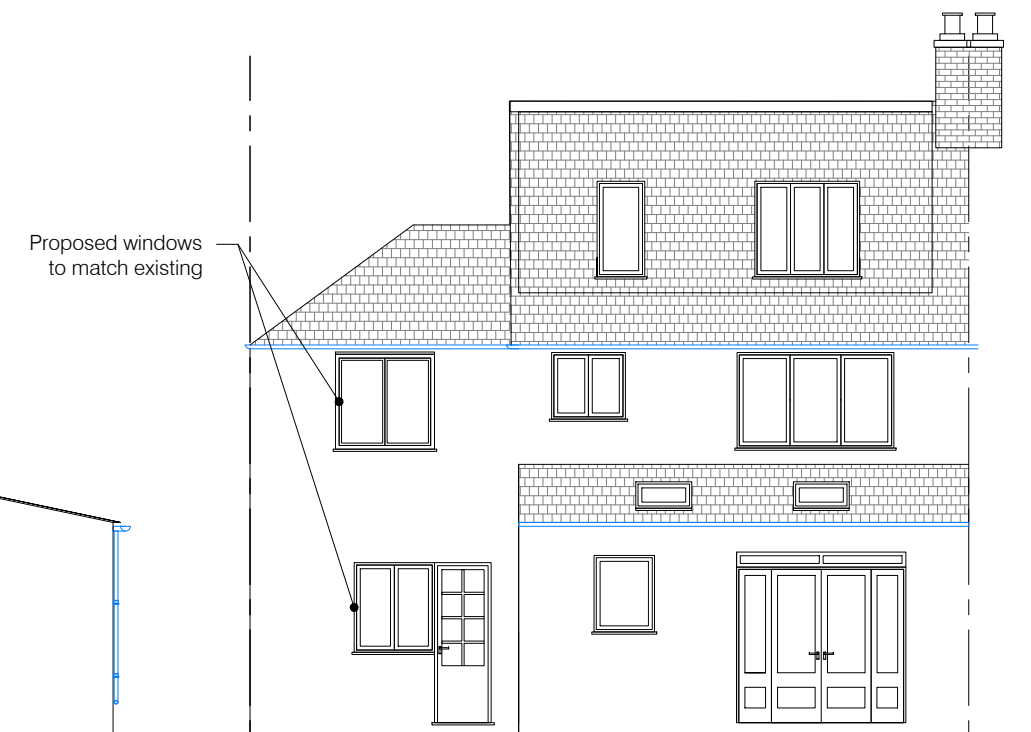


03 Proposed Rear Elevation

Notes

1. All dimensions in millimeters unless noted otherwise
 2. No deviation may be made from the details shown on this drawing without the prior permission of the architect.
- Any discrepancy between this and any other documents shall be referred immediately to the architect. IF IN DOUBT ASK

Revisions

A 07.09.22 Issued for planning

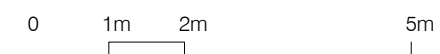

Client Kevin and Sarah Dunbar
 Project 61 Twickenham Road, Teddington, TW11 8AL
 Drawing Title Proposed Elevations
 Scale 1:100/A3 Date September 2022 Drawn EH
 Job no. **2249** Dwg no.PL(03)01 Rev no.A

SQUARE ONE ARCHITECTS