



GROUND FLOOR PLAN

1ST FLOOR PLAN

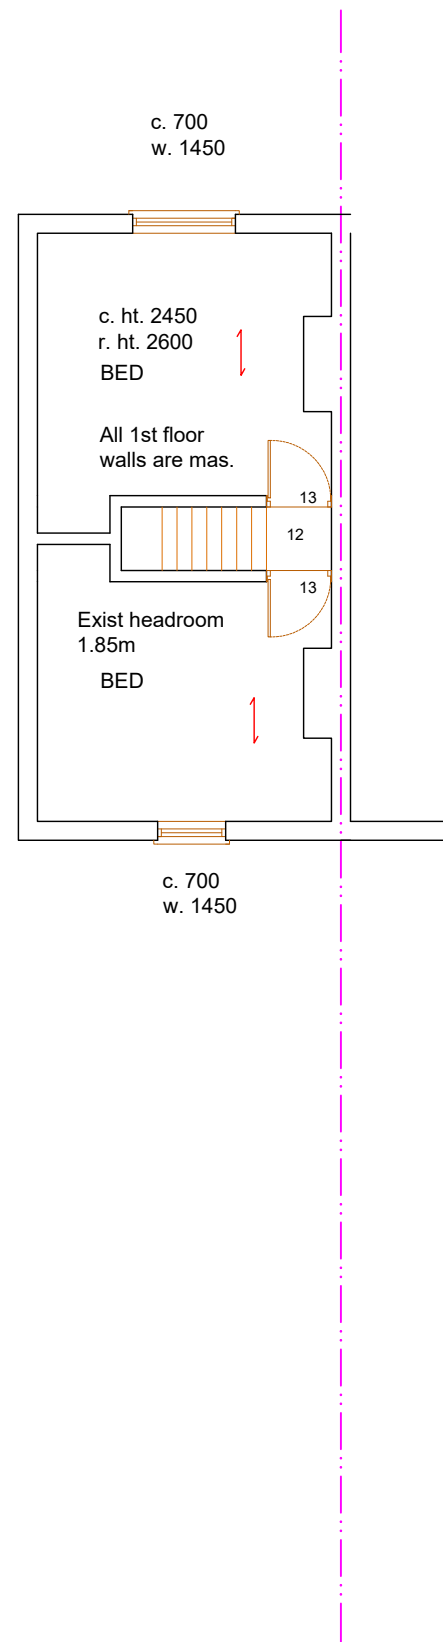

Boiler flued upwards & out over toilet window.

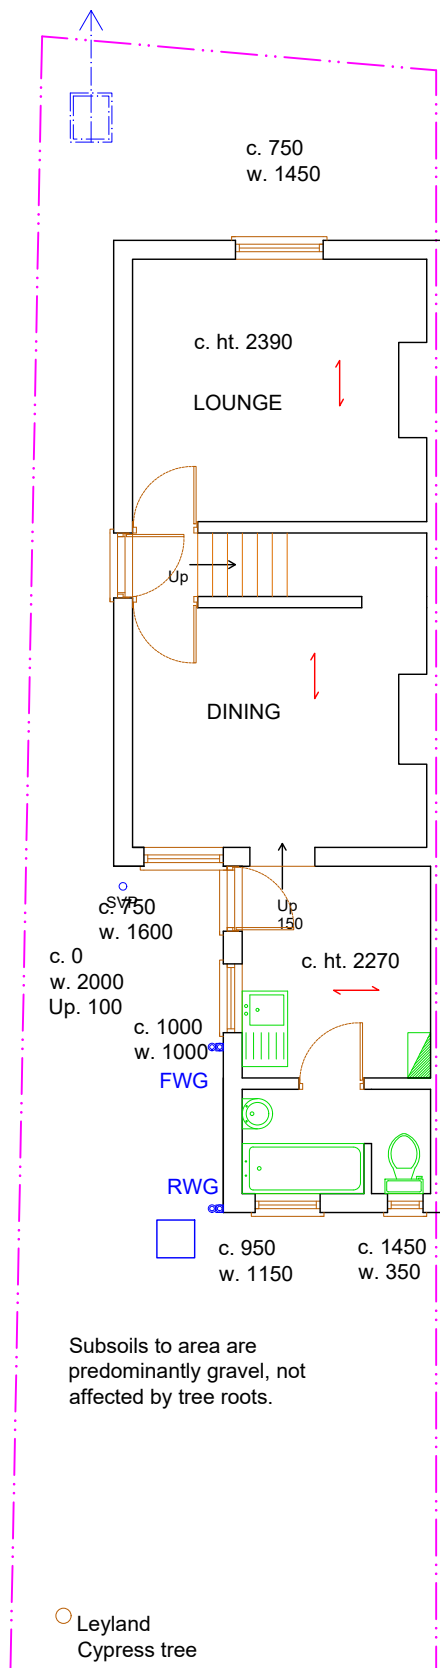

JOHN MOLLOY
 B.Sc.M.Sc.
 MRICS MIFireE
 Chartered Building Surveyor, Architectural Services,
 Fire Safety Consultant, Planning & Development
 Consultant
 Phone: 020 8230 4636
 email: info@john-molloy.co.uk

21 NORTH LANE., TEDDINGTON, TW11 0HJ

CLIENT: Mr Jonathan Boorman

SURVEY DATE: 08/08/22
 ISSUE DATE: 10/011/22

PROJECT: GROUND FLOOR WRAP AROUND & 1st FLOOR EXTENSION
 DRAWN BY: CG

DRAWING TITLE: EXISTING FLOOR PLANS
 REVISION: DATE:

- Full planning
- Prior Approval
- Permitted Development
- Building Control
- Draft
- Other

SCALE: 1:100 / A3

DWG NO: 01

Subsoils to area are predominantly gravel, not affected by tree roots.

Verify all dimensions on site before commencing any work or shop drawings. Allow 50mm for tolerance to all dimensions.

