

Materials to be used for the exterior works to be of a similar appearance to those used in the construction of the exterior to the existing dwellinghouse.

Tiles to be used of similar colour and texture to existing tiles.




B.Sc.M.Sc.
MRICS MIFireE

Chartered Building Surveyor, Architectural Services, Fire Safety
Consultant, Planning & Development Consultant

Phone: 020 8230 4636
email: info@john-molloy.co.uk

Verify all dimensions on site before commencing any work or shop drawings. Allow 50mm for tolerance to all dimensions.

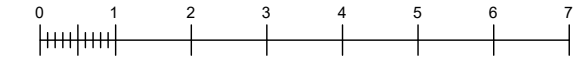


21 NORTH LANE., TEDDINGTON, TW11 0HJ


CLIENT: Mr Jonathan Boorman

SURVEY DATE: 08/08/22
ISSUE DATE: 10/01/22

PROJECT: GROUND FLOOR WRAP AROUND & 1st FLOOR EXTENSION		DRAWN BY:CG
DRAWING TITLE: EXISTING / PROPOSED ELEVATIONS		REVISION: DATE:
<input checked="" type="checkbox"/> Full planning	<input type="checkbox"/> Building Control	SCALE: 1:100 / A3
<input type="checkbox"/> Prior Approval	<input type="checkbox"/> Draft	DWG NO: 02
<input type="checkbox"/> Permitted Development	<input type="checkbox"/> Other	

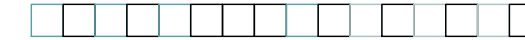


EXISTING REAR ELEVATION

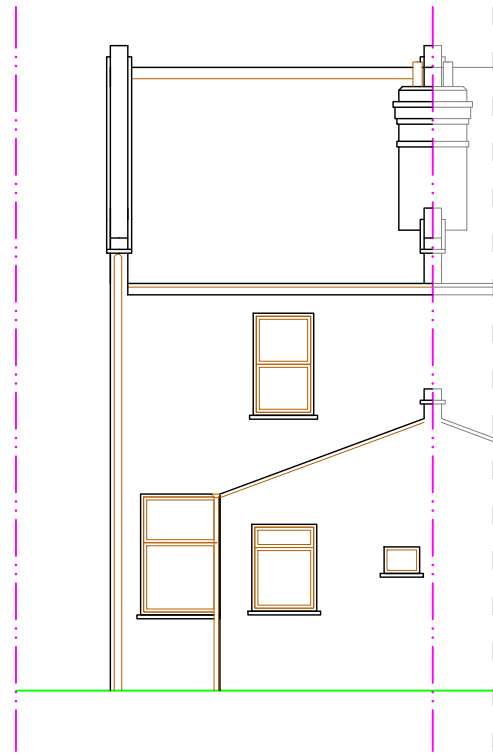


EXISTING SIDE ELEVATION




EXISTING FRONT ELEVATION

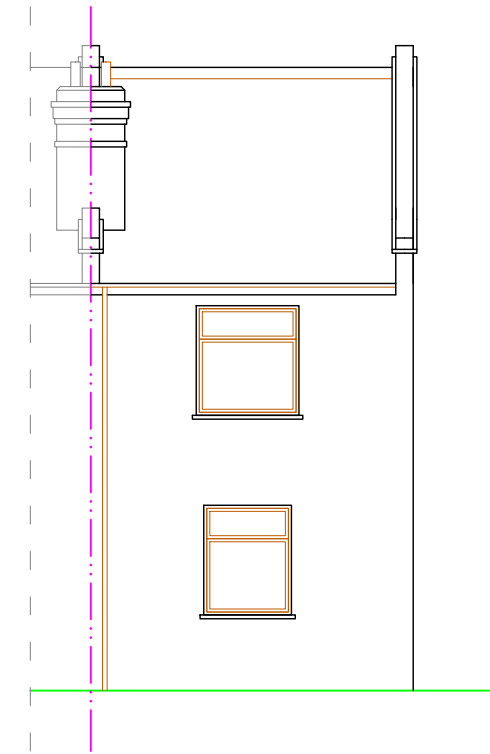

PROPOSED REAR ELEVATION

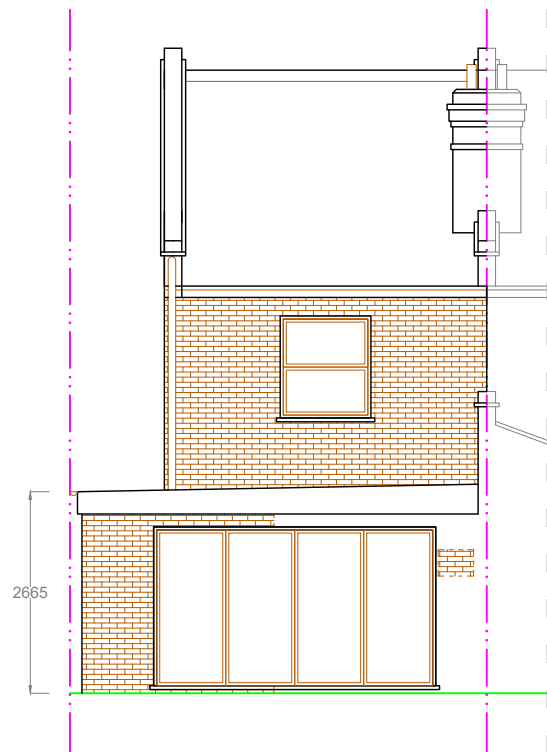

PROPOSED SIDE ELEVATION

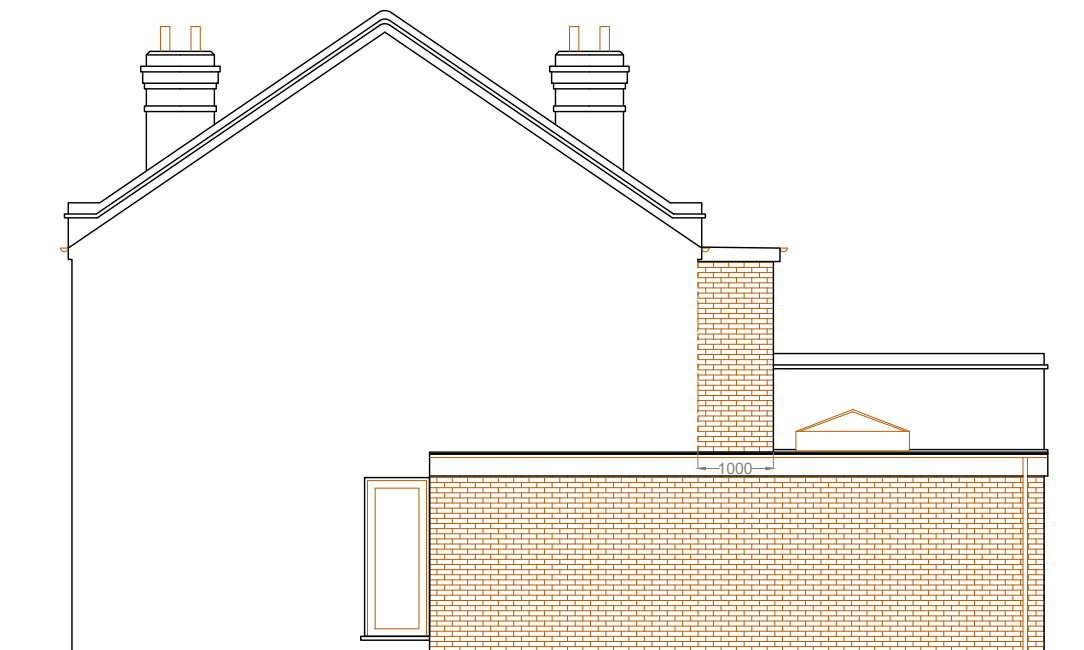

PROPOSED FRONT ELEVATION

