


32mm WHB, 40mm shower/bath, 100mm WC. 50mm where combined. SVP taken above flat roof. 75mm d.s. traps.

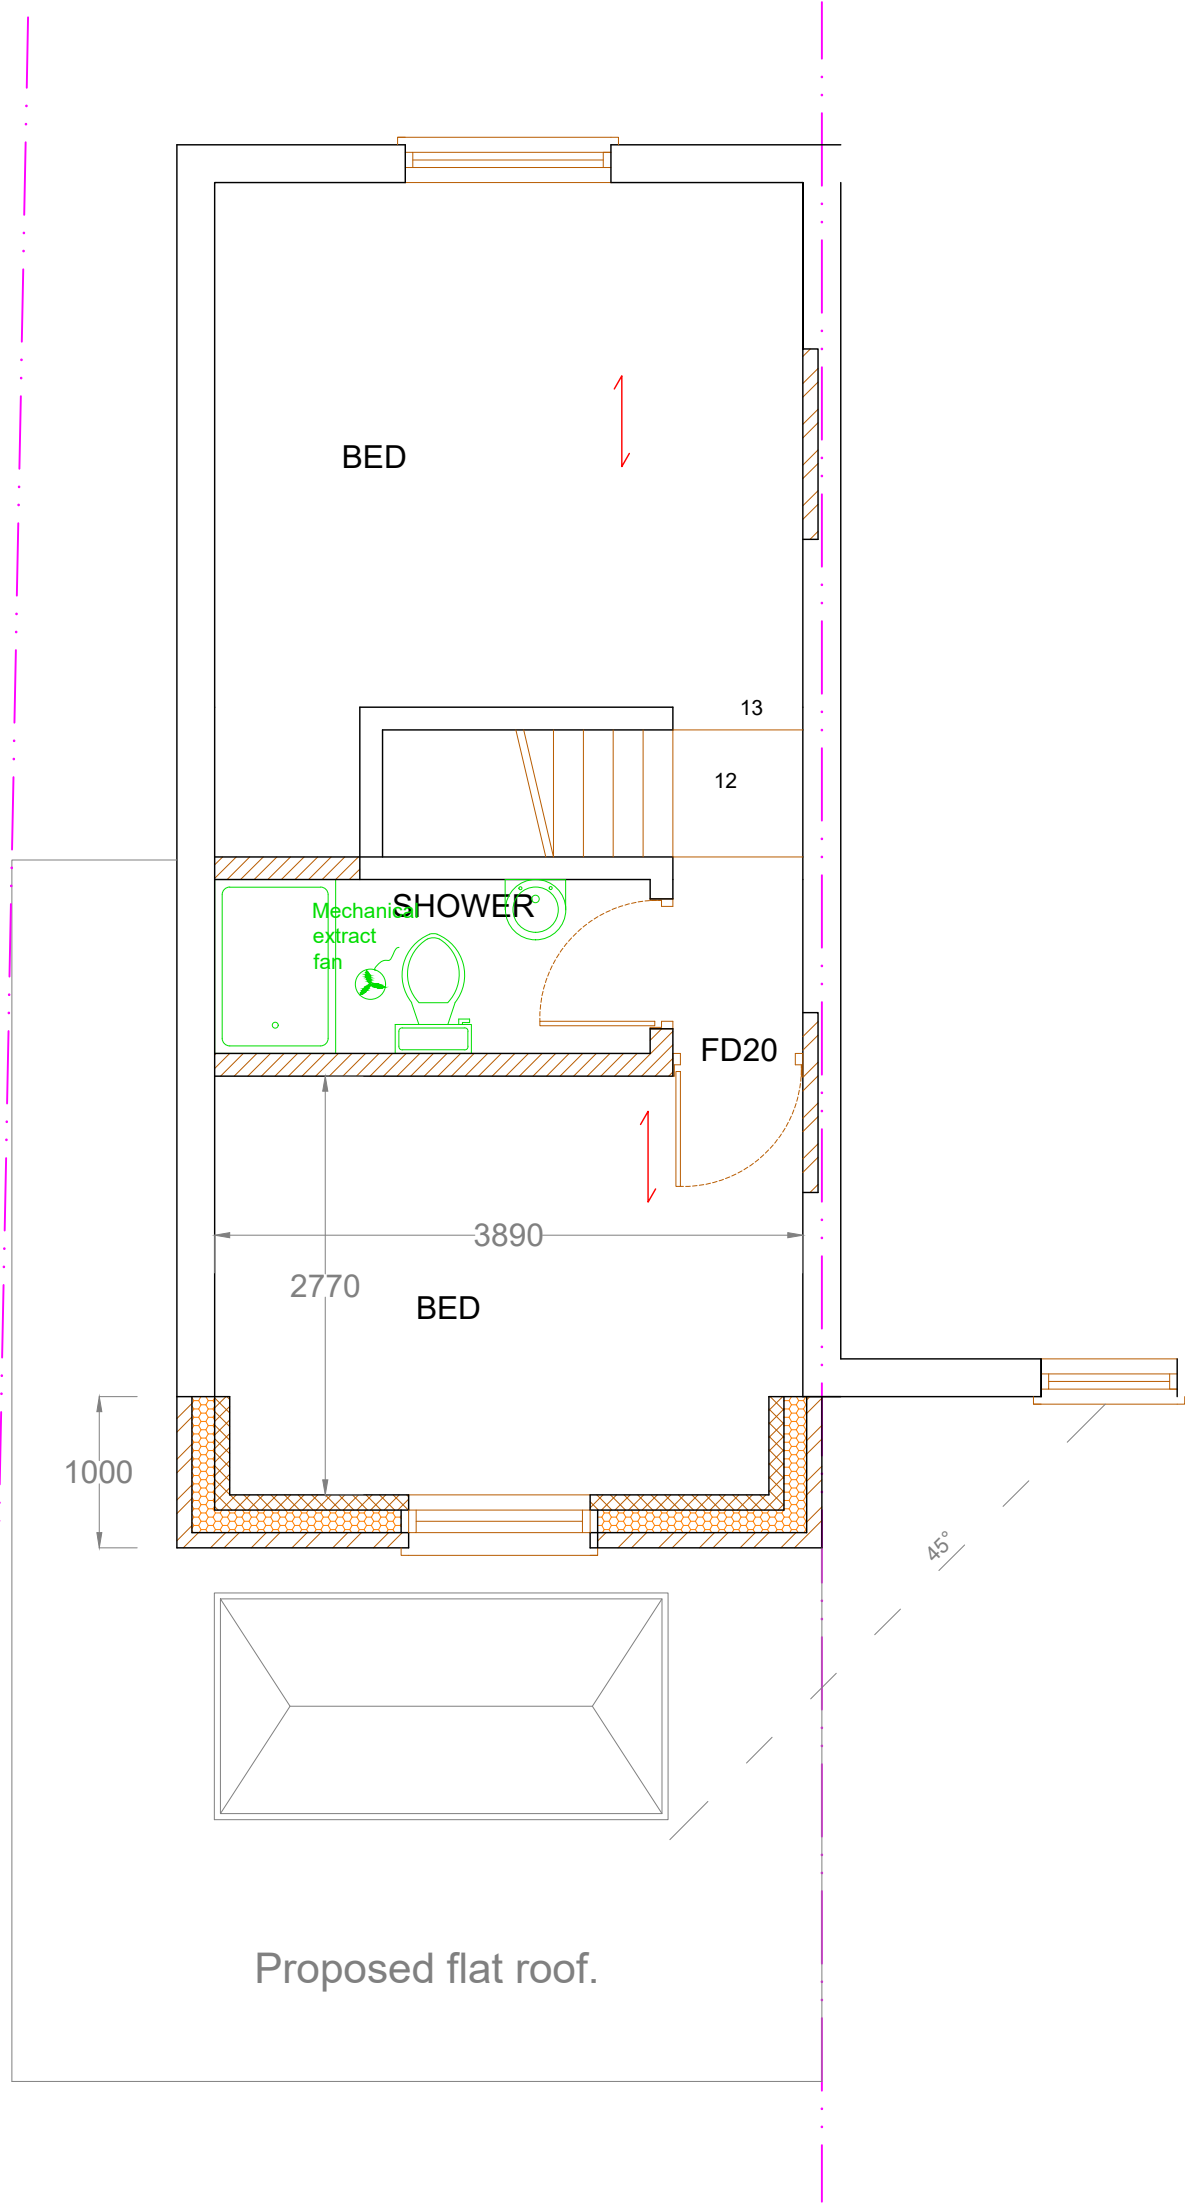

B.Sc.M.Sc.
MRICS MIFireE

Chartered Building Surveyor, Architectural Services,
Fire Safety Consultant, Planning & Development
Consultant

Phone: 020 8230 4636
email: info@john-molloy.co.uk

21 NORTH LANE., TEDDINGTON, TW11 0HJ

CLIENT: Mr Jonathan Boorman

SURVEY DATE: 08/08/22
ISSUE DATE: 10/01/22

PROJECT:
GROUND FLOOR WRAP AROUND & 1st
FLOOR EXTENSION
DRAWN BY:CG

DRAWING TITLE:
PROPOSED 2ND FLOOR PLAN
REVISION:
DATE:

- Full planning
- Building Control
- Prior Approval
- Draft
- Permitted Development
- Other

SCALE: 1:50 / A3
DWG NO: 04

Verify all dimensions on site before commencing any work or shop drawings. Allow 50mm for tolerance to all dimensions.

