


GROUND FLOOR PLAN

1ST FLOOR PLAN

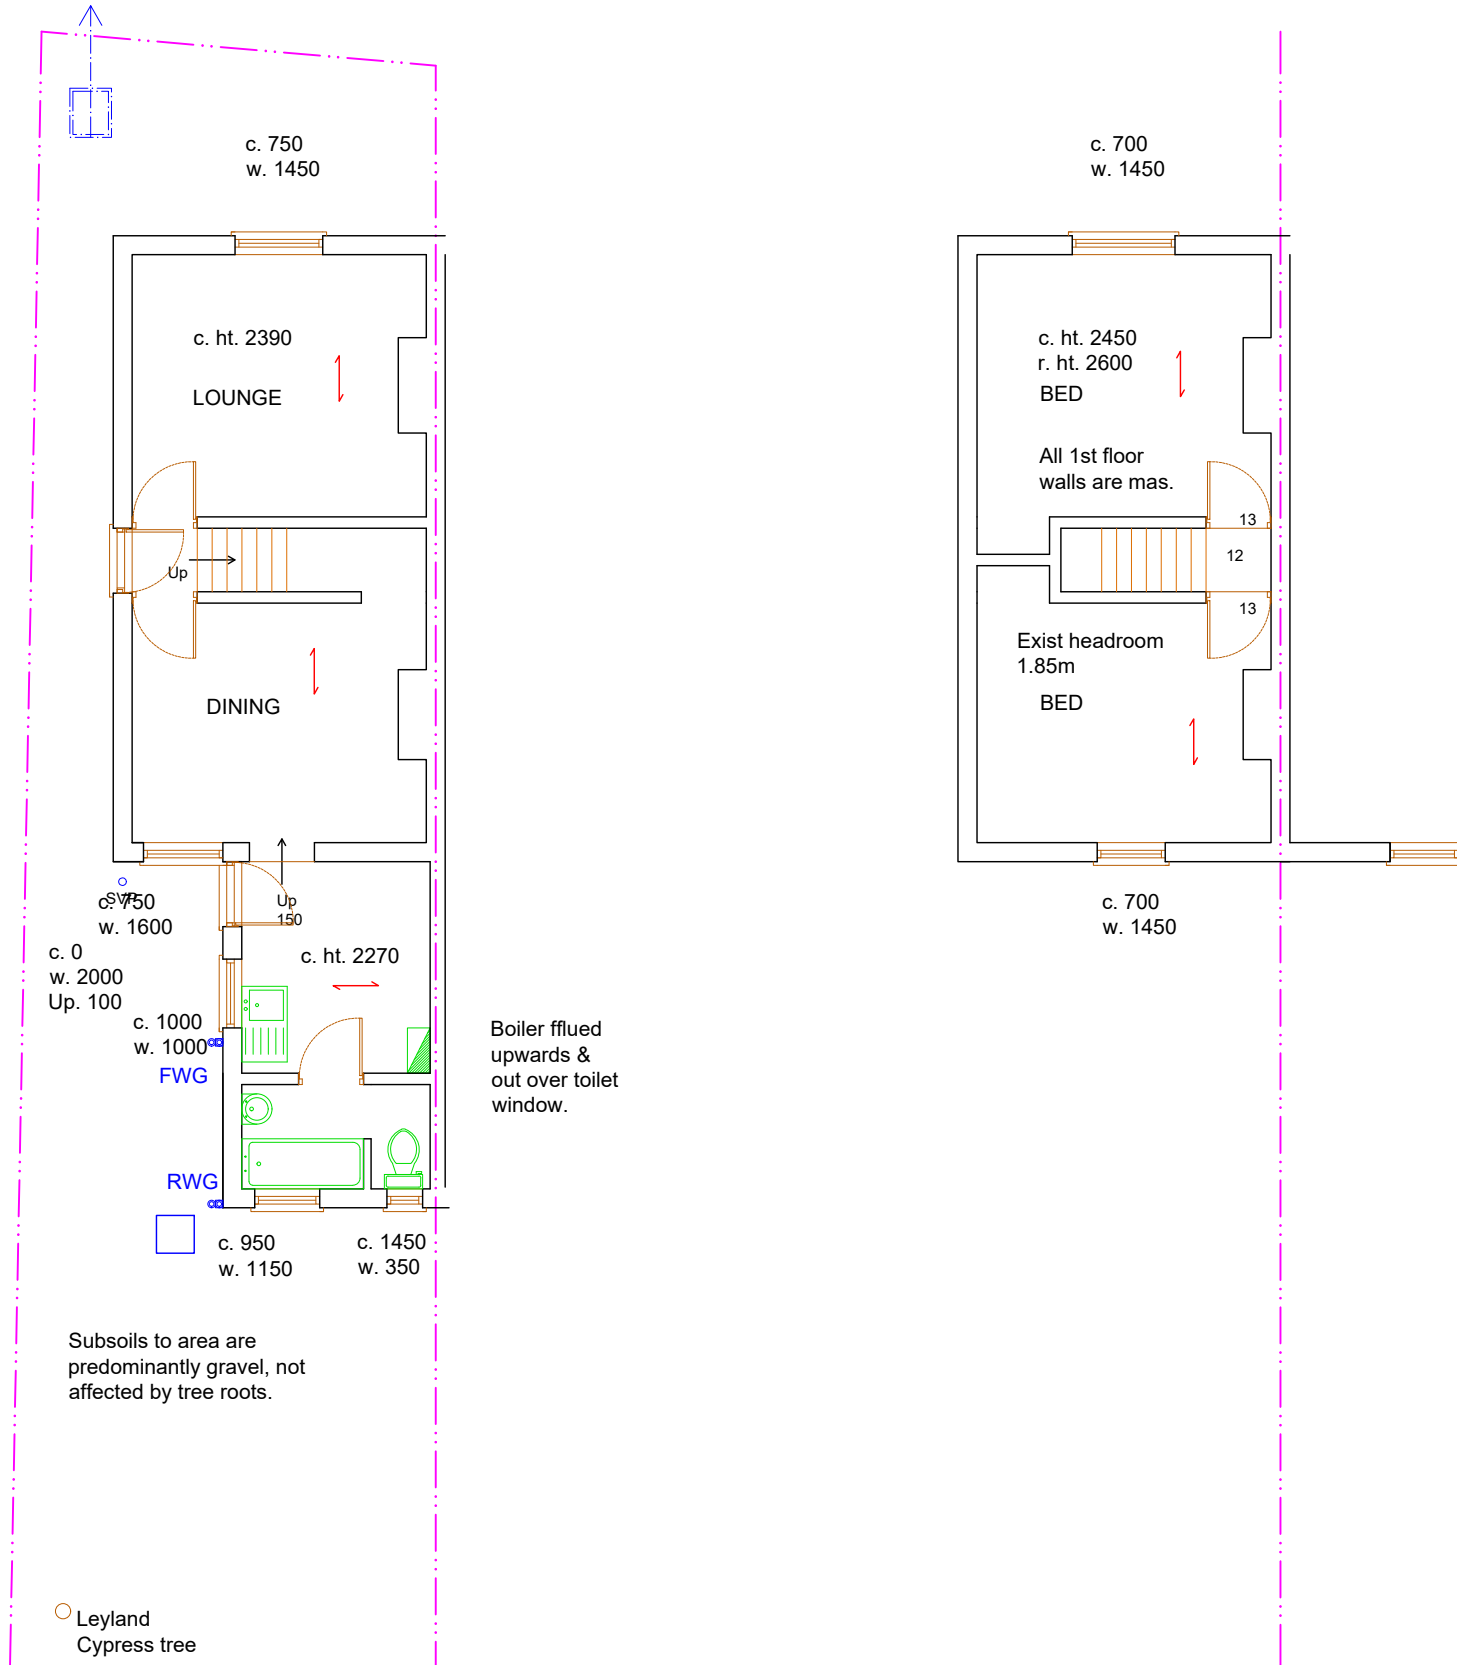

B.Sc.M.Sc.
MRICS MIFireE

Chartered Building Surveyor, Architectural Services,
Fire Safety Consultant, Planning & Development
Consultant

Phone: 020 8230 4636
email: info@john-molloy.co.uk

21 NORTH LANE., TEDDINGTON, TW11 0HJ

CLIENT: Mr Jonathan Boorman

SURVEY DATE: 08/08/22
ISSUE DATE: 11/01/22

PROJECT:
LOFT CONVERSION

DRAWN BY:CG

DRAWING TITLE:
EXISTING FLOOR PLANS

REVISION:
DATE:

- Full planning
- Building Control
- Prior Approval
- Draft
- Permitted Development
- Other

SCALE: 1:100 / A3

DWG NO: 01

Subsoils to area are predominantly gravel, not affected by tree roots.

Verify all dimensions on site before commencing any work or shop drawings. Allow 50mm for tolerance to all dimensions.

