

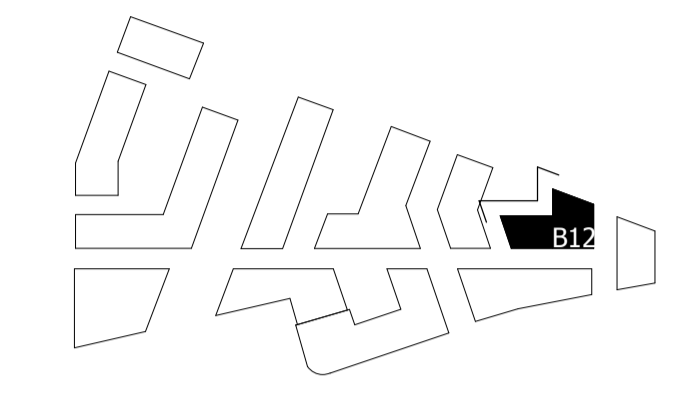


NOTES:  
 DO NOT SCALE FROM THIS DRAWING. ALL DIMENSIONS TO BE CHECKED ON SITE. ALL OMISSIONS AND DISCREPANCIES TO BE REPORTED TO THE ARCHITECT IMMEDIATELY.  
 ALL RIGHTS RESERVED. THIS WORK IS COPYRIGHT AND CANNOT BE REPRODUCED OR COPIED OR MODIFIED IN ANY FORM OR BY ANY MEANS, GRAPHIC ELECTRONIC OR MECHANICAL, INCLUDING PHOTOCOPYING WITHOUT THE WRITTEN PERMISSION OF SQUIRE AND PARTNERS ARCHITECTS.

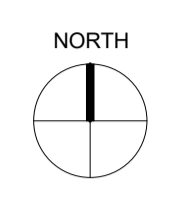

- KEY**
- 01. BRICK WALLS
  - 02. METAL CLAD ROOF
  - 03. HORIZONTAL CONCRETE BAND
  - 04. CLEAR GLAZING WITH GREY PPC ALUMINIUM FRAMES
  - 05. CLEAR GLAZING WITH BRONZE ANODIZED ALUMINIUM FRAMES
  - 06. GLASS BALUSTRADE
  - 07. METAL BALUSTRADE
  - 08. TEXTURED BRICK DETAIL
  - 09. PROFILED METAL CLADDING
  - 10. BRONZE ANODIZED ALUMINIUM PROFILE
  - 11. COLOURED MOSAIC TILES
  - 12. CURTAIN WALL
  - 13. PRE-CAST CONCRETE CLADDING
  - 14. DECORATIVE FRIEZE
  - 15. FASCIA SIGNAGE
  - 16. ANODIZED ALUMINIUM VENTILATION GRILLS
  - 17. OPAQUE GLAZING

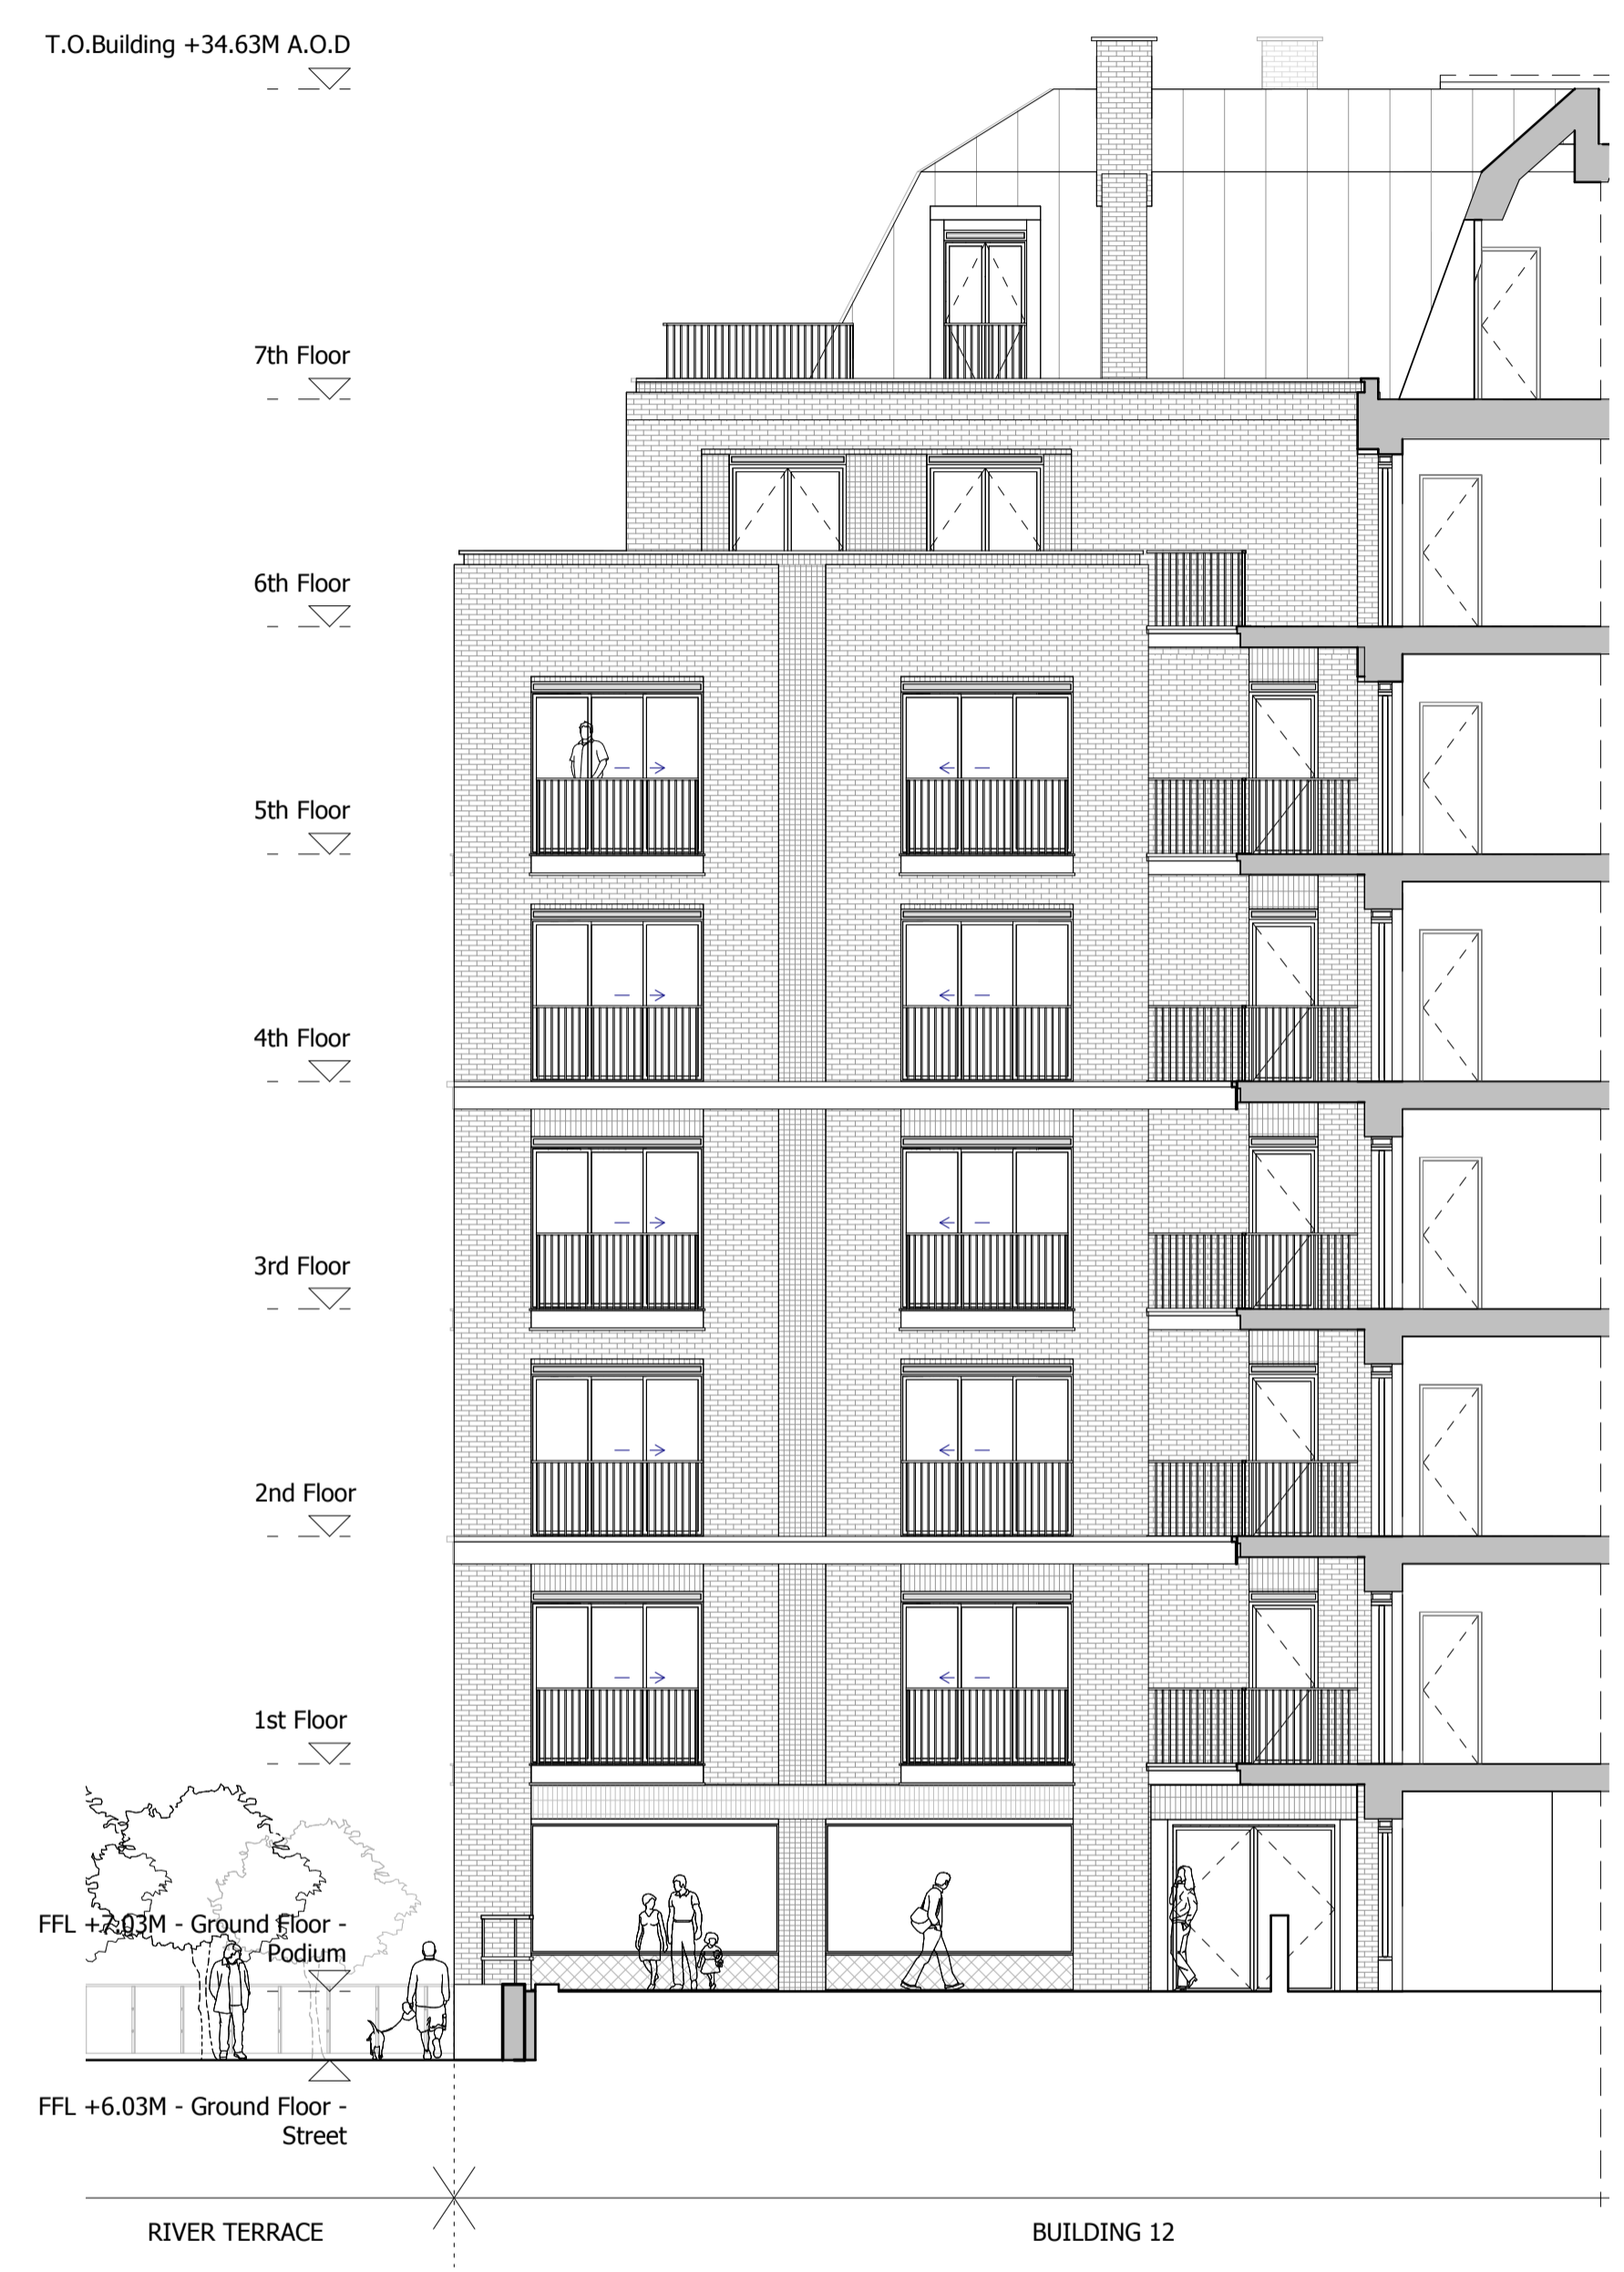

LBRUT 2 APPLICATION AMENDMENTS	21/07/22	BJ	F
LBRUT 2 APPLICATION	04/02/22	BJ	E
HYBRID APPLICATION - DRAFT	26/01/22	BJ	D
GLA SUBMISSION	27/04/20	BJ	C
DRAFT GLA SUBMISSION	24/01/20	KH	B
FINAL DRAFT PLANNING APPLICATION	21/10/19	KH	A
LEGAL REVIEW	03/09/19	KH	-

**SQUIRE & PARTNERS**

The Department Store  
 248 Ferndale Road London SW9 8FR  
 T: 020 7278 5555 F: 020 7239 0495

info@squireandpartners.com  
 www.squireandpartners.com

Project  
**Stag Brewery**  
 Richmond

Drawing  
**BUILDING 12 - PROPOSED NORTH ELEVATION 2**

Drawn	Date	Scale
NLe	13/09/19	1:100 @ A1 1:200 @ A3
Job Number	Drawing number	Revision
18125	C645_B12_E_N_002	F

