


**Rear Elevation @ 1:100**

**Schedule of Changes**  
*Note: all new materials to be of a similar appearance to the existing*


- 1 = New casement windows (enlarged opening)
- 2 = New bi-fold doors (existing opening)
- 3 = Chimney removed and new rear dormer built above outrigger
- 4 = New French doors with Juliette Balcony
- 5 = Side window with obscured glazing and non-openable below 1700mm over finished floor level
- 6 = New pitched roof window

**Volume Calculation**

Existing dormer volume = 5.1(Area) X 5 (Length) = 25.5 cu.m  
 Proposed dormer = 24.5 (max. volume) / 6.9 (Area) = 3.55m (Max. length)

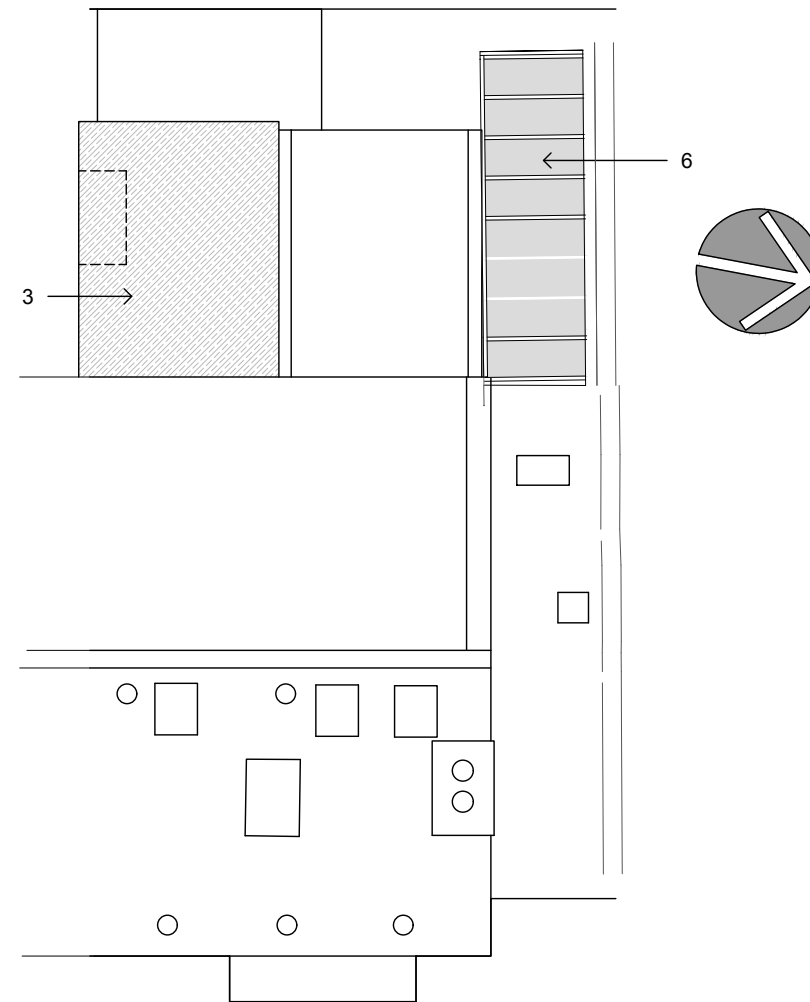

**Roof Plan @ 1:100**

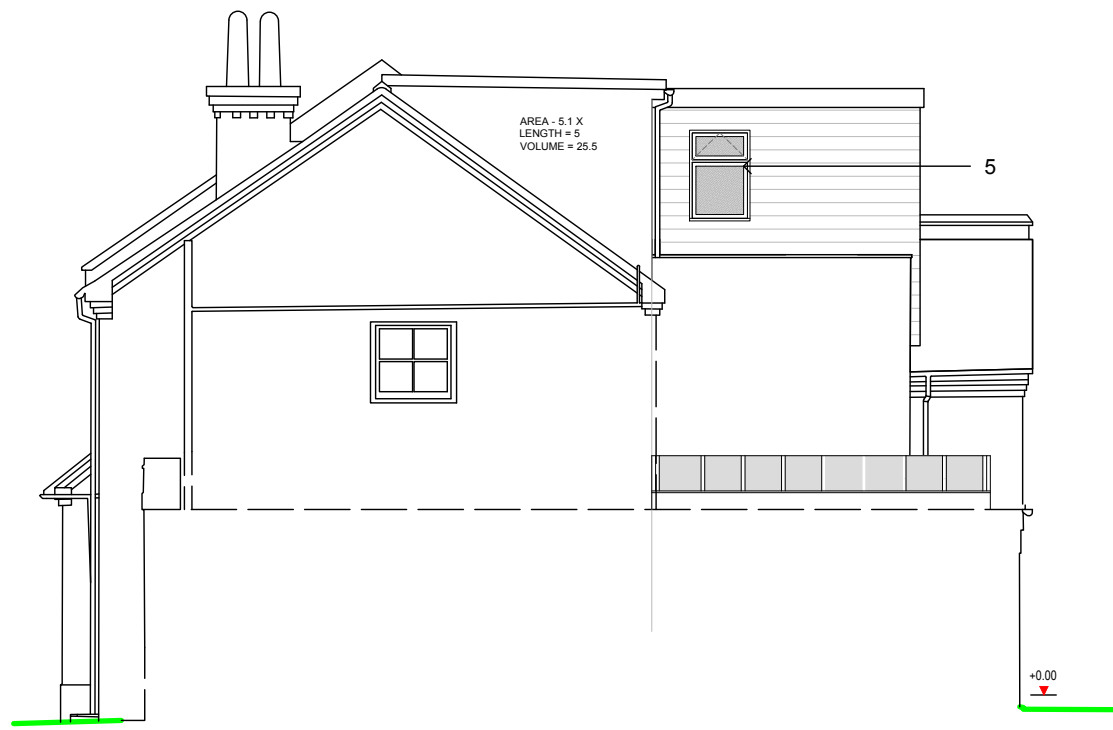

**Side Elevation @ 1:100**

No.	Date	Description	Drawn	Chk'd
Revisions				

**Hudson+Madigan**

PROJECT TITLE:  
 9 Vicarage Rd, Teddington, TW11 8EZ


DRAWING TITLE:  
 Elevations & Roof Plan as Proposed

DRAWING No: P05 REVISION:

DATE: 12.12.22 STATUS: Certificate

JOB No: HM134 SCALE: 1:100 @ A3

DRAWN: GM CHECKED: -

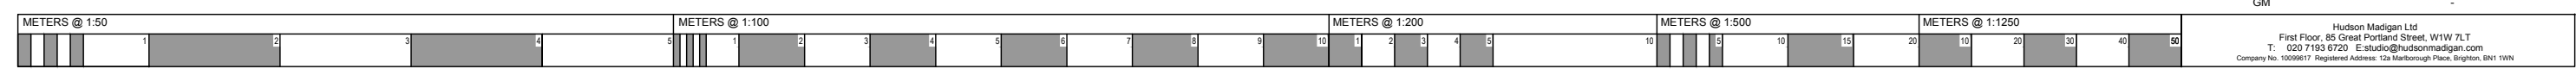

Hudson Madigan Ltd  
 First Floor, 85 Great Portland Street, W1W 7LT  
 T: 020 7193 6720 E: studio@hudsonmadigan.com  
 Company No. 10096617 Registered Address: 12a Marlborough Place, Brighton, BN1 1WN