


01 Proposed Ground Floor Plan

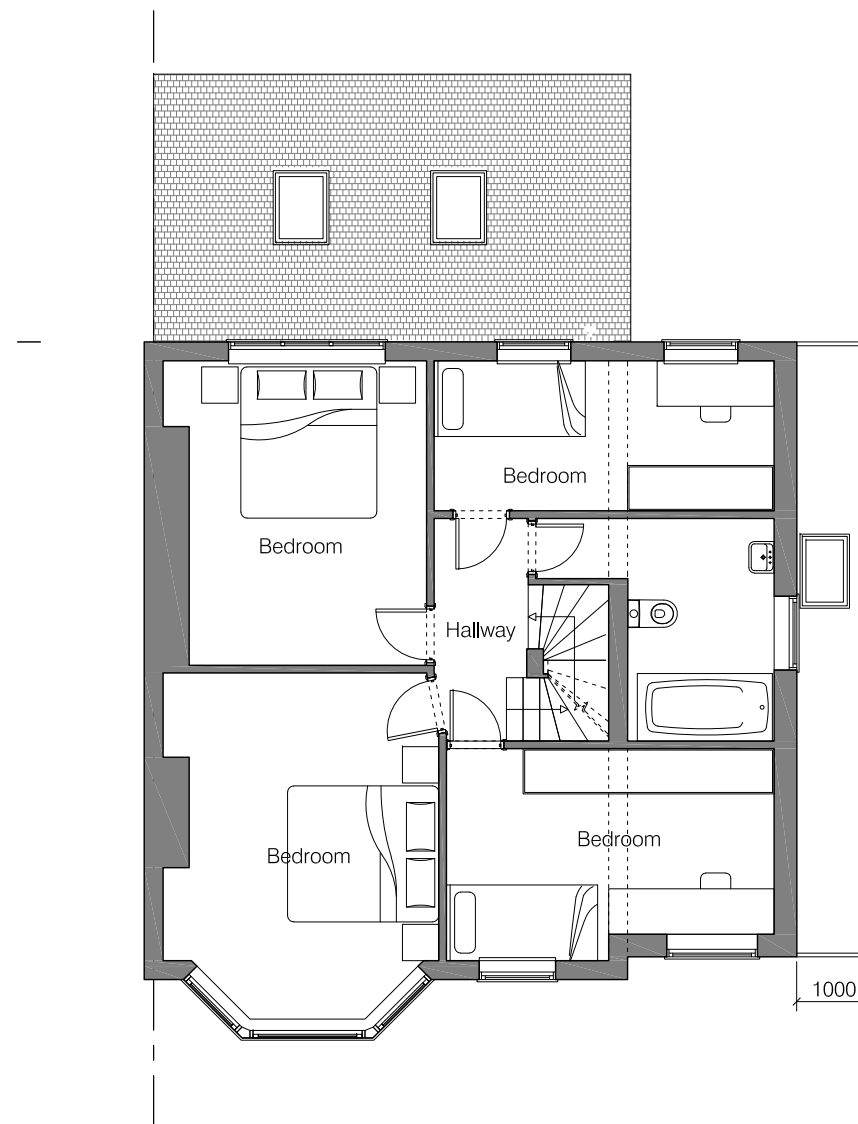


02 Proposed First Floor Plan

Notes

1. All dimensions in millimeters unless noted otherwise
2. No deviation may be made from the details shown on this drawing without the prior permission of the architect. Any discrepancy between this and any other documents shall be referred immediately to the architect. IF IN DOUBT ASK.

Revisions

A	07.09.22	Issued for planning
B	09.01.23	Issued for planning

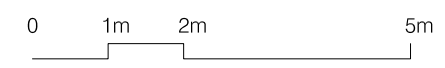

Client Kevin and Sarah Dunbar
 Project 61 Twickenham Road, Teddington, TW11 8AL
 Drawing Title Proposed Plans
 Scale 1:100/A3 Date January 2023 Drawn EH
 Job no. 2249 Dwg no. PL(01)01 Rev no.B

SQUARE ONE ARCHITECTS