





01 Proposed Front (East) Elevation
SCALE 1:100




02 Proposed Rear (West) Elevation
SCALE 1:100

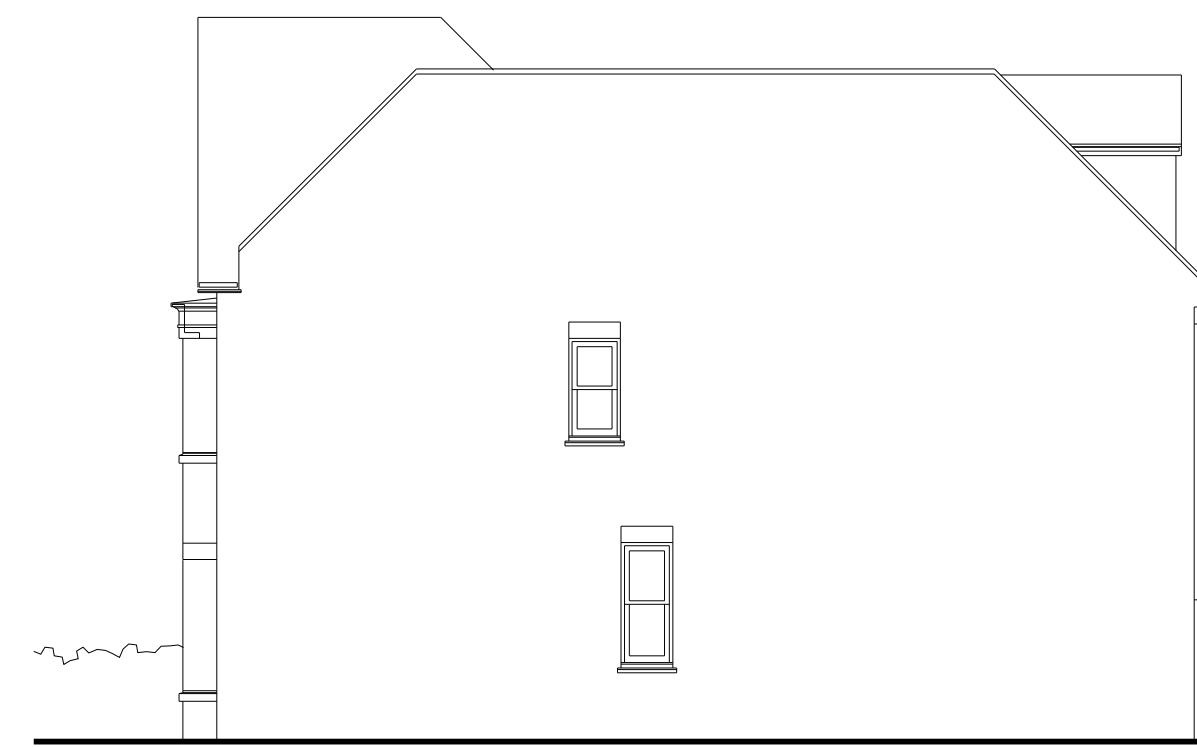


03 Proposed Side (North) Elevation
SCALE 1:100

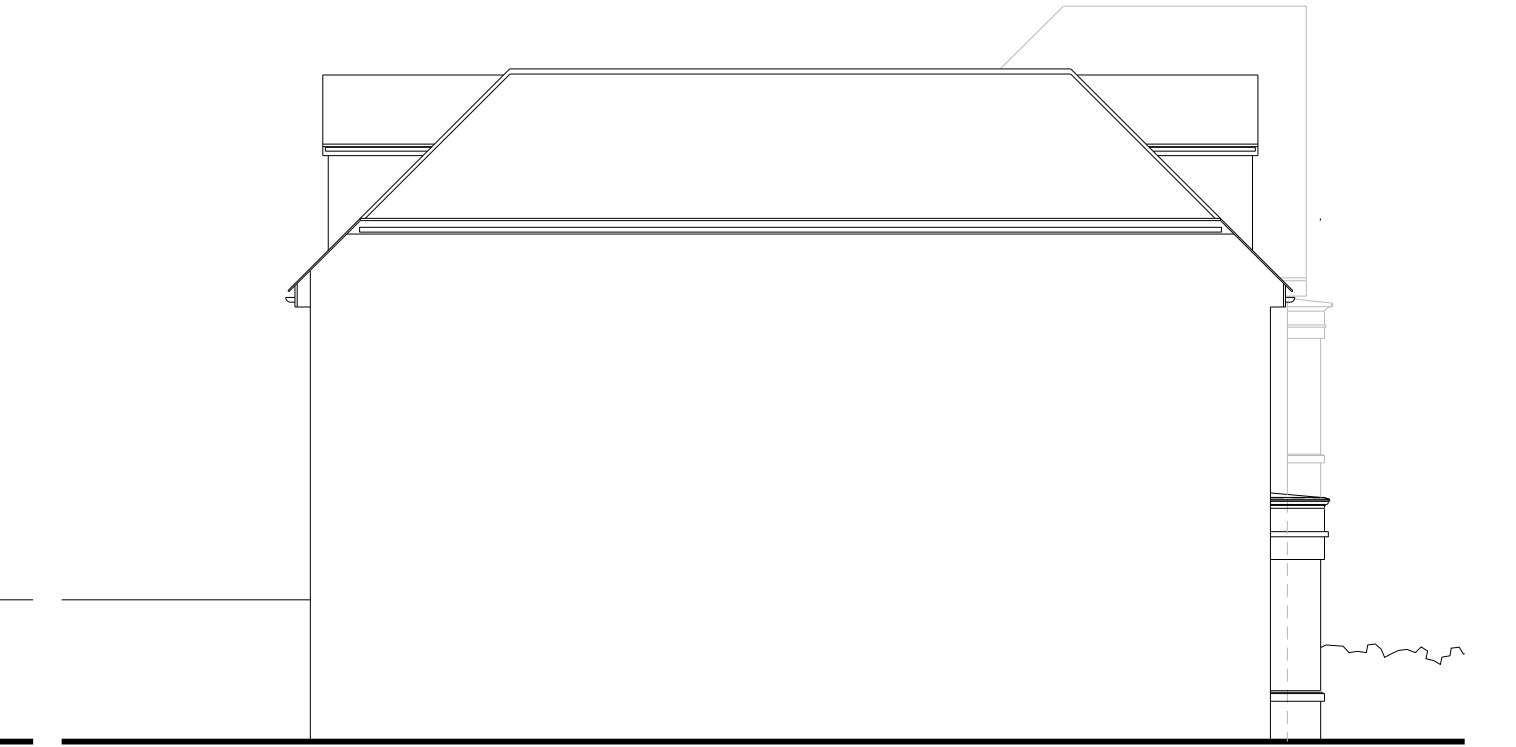


04 Proposed Side (South) Elevation
SCALE 1:100

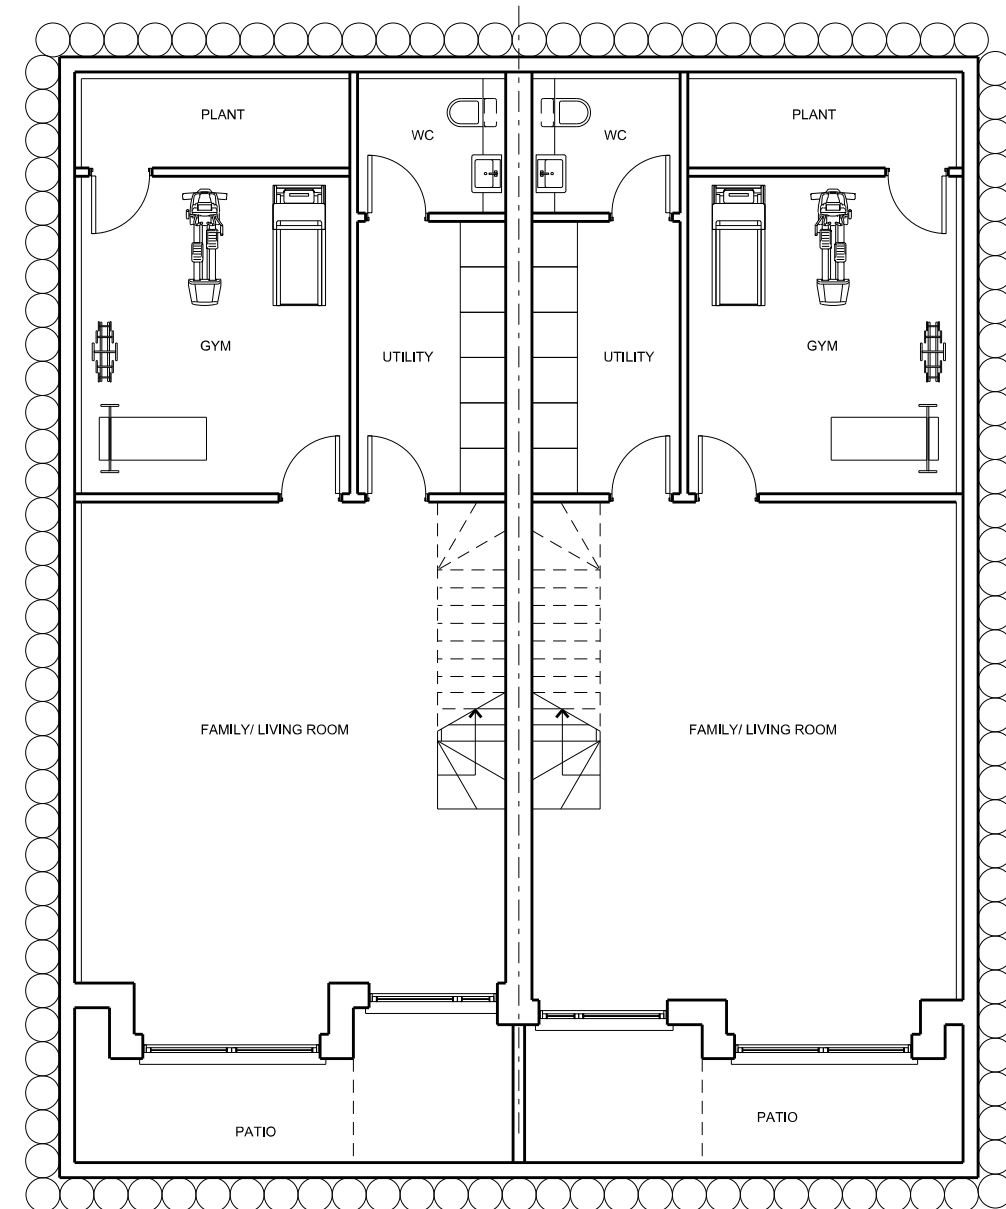


05 Proposed Basement Plan
SCALE 1:100

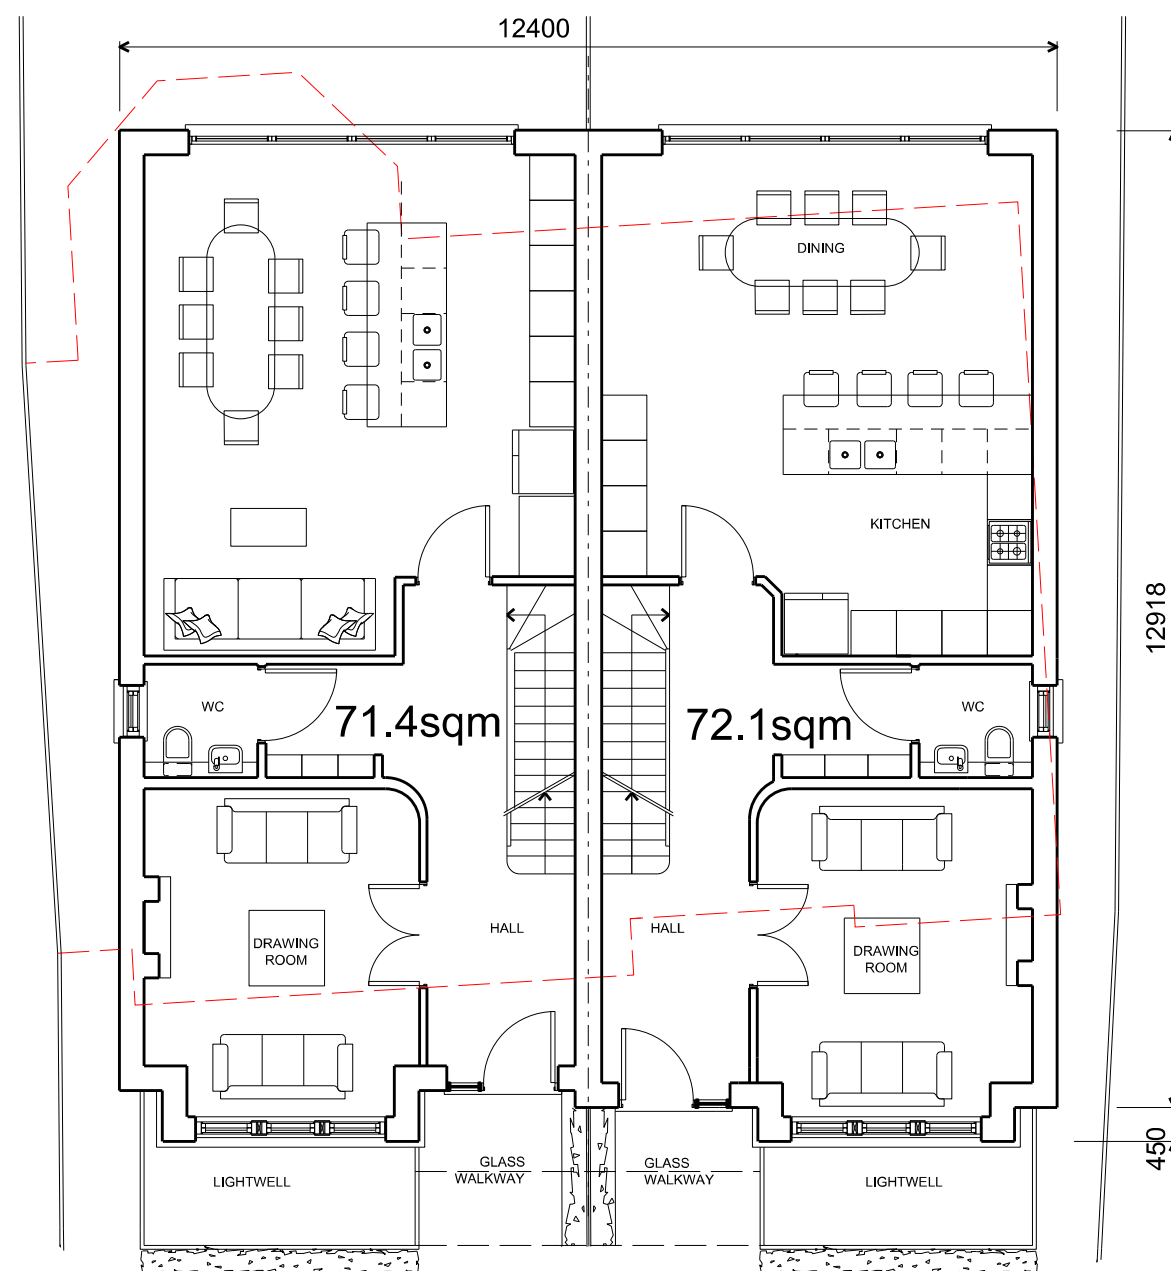



06 Proposed Ground floor plan
SCALE 1:100

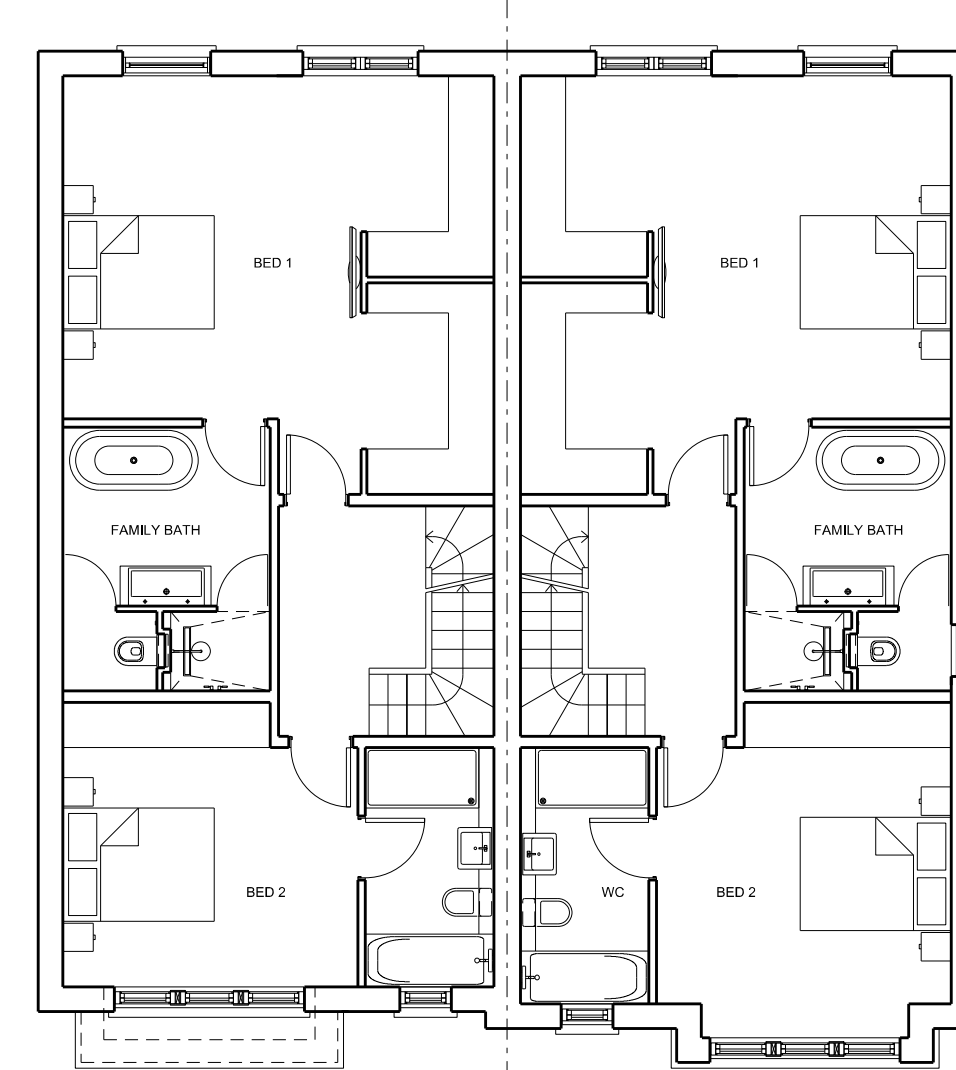

07 Proposed First Floor Plan
SCALE 1:100

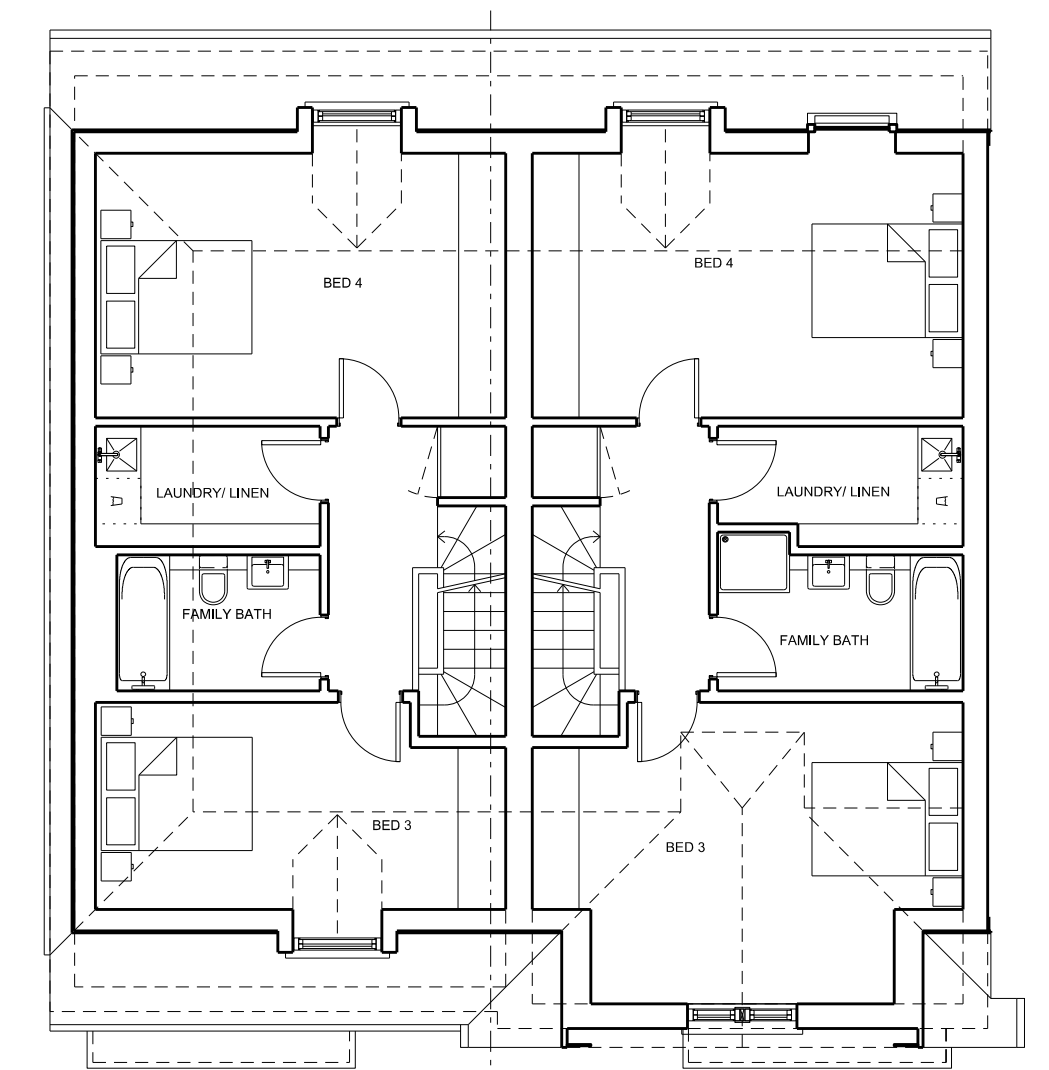

08 Proposed Second Floor Plan
SCALE 1:100

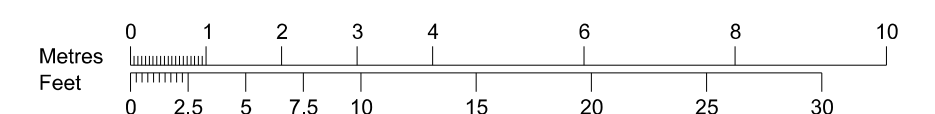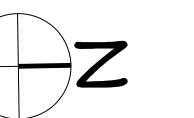

REV	NOTES	DATE
A	ISSUED FOR PLANNING	02.02.2022
B	NOTES REVISED	16.08.2022
C	RETAINED WALL DENOTED	31.08.2022
D	ISSUED FOR PLANNING	27.0.2023

REV	NOTES	DATE

JOB
34 Udney Park Road
TITLE
**PROPOSED PLANS &
ELEVATIONS**

DRAWING No. **00P110**

SCALE
1:100 @ A1
DRAWN BY
ML
DATE
JAN 2022
REVISION
D