



Sheldon House
Front Elevation

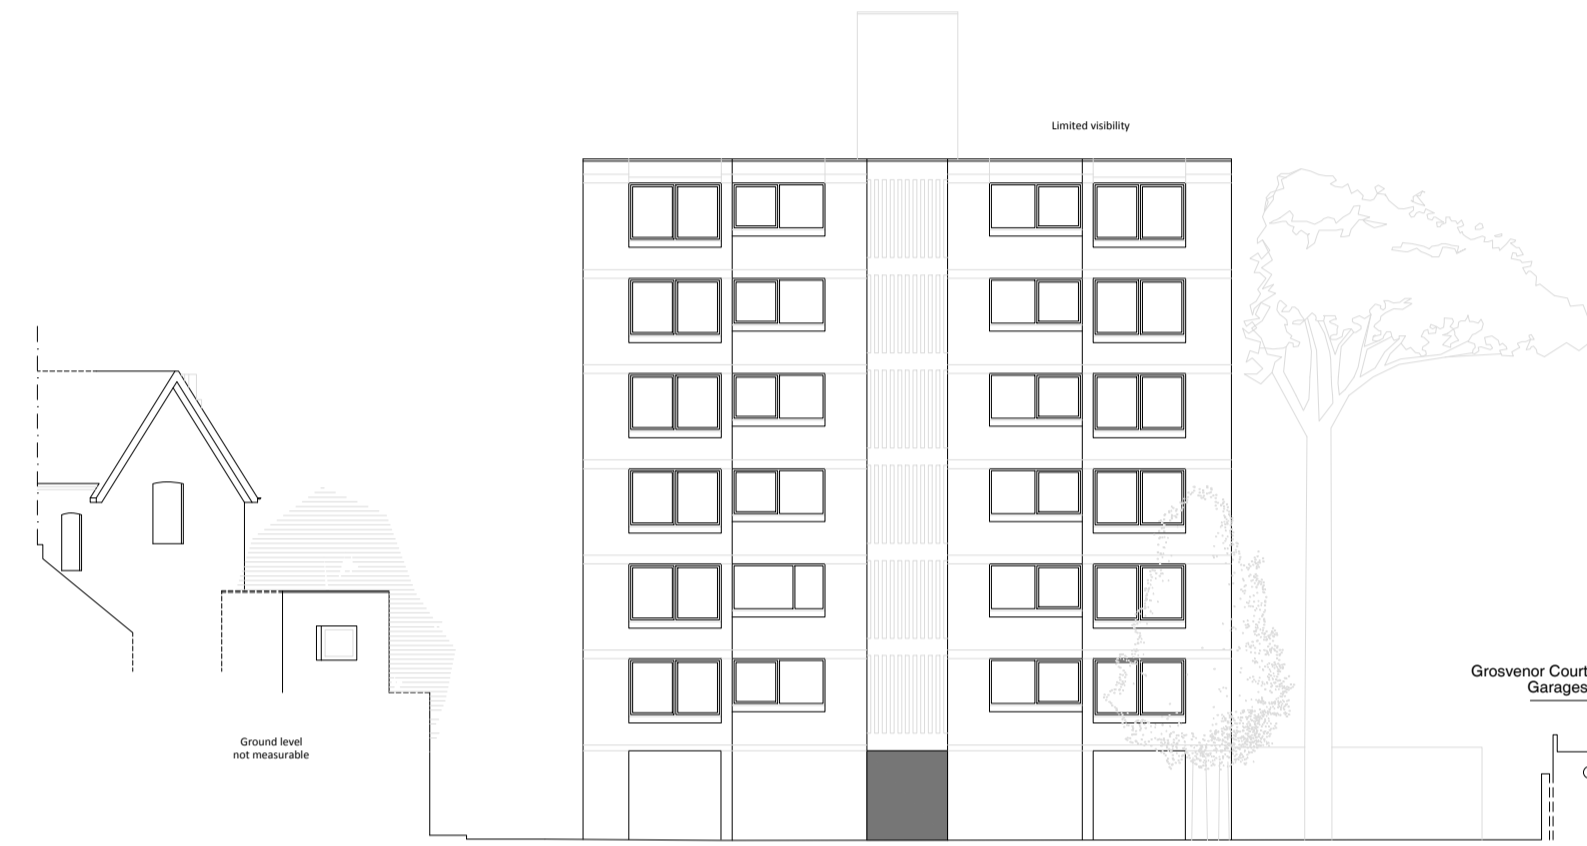

Sheldon House
Rear Elevation

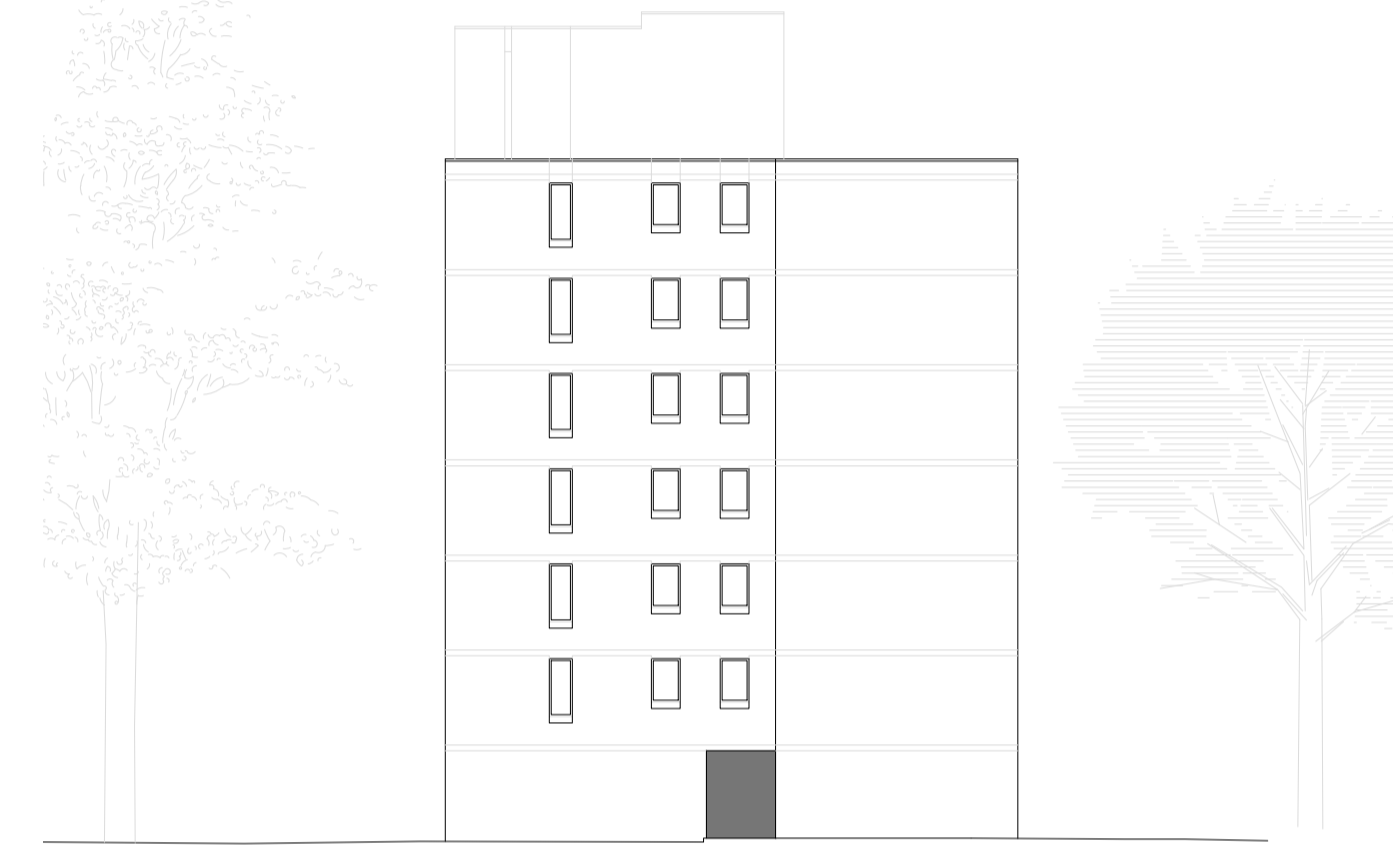


Sheldon House
North-West Side Elevation



Sheldon House
South-East Side Elevation



n.2/4/6 Cromwell Road
Front Elevation

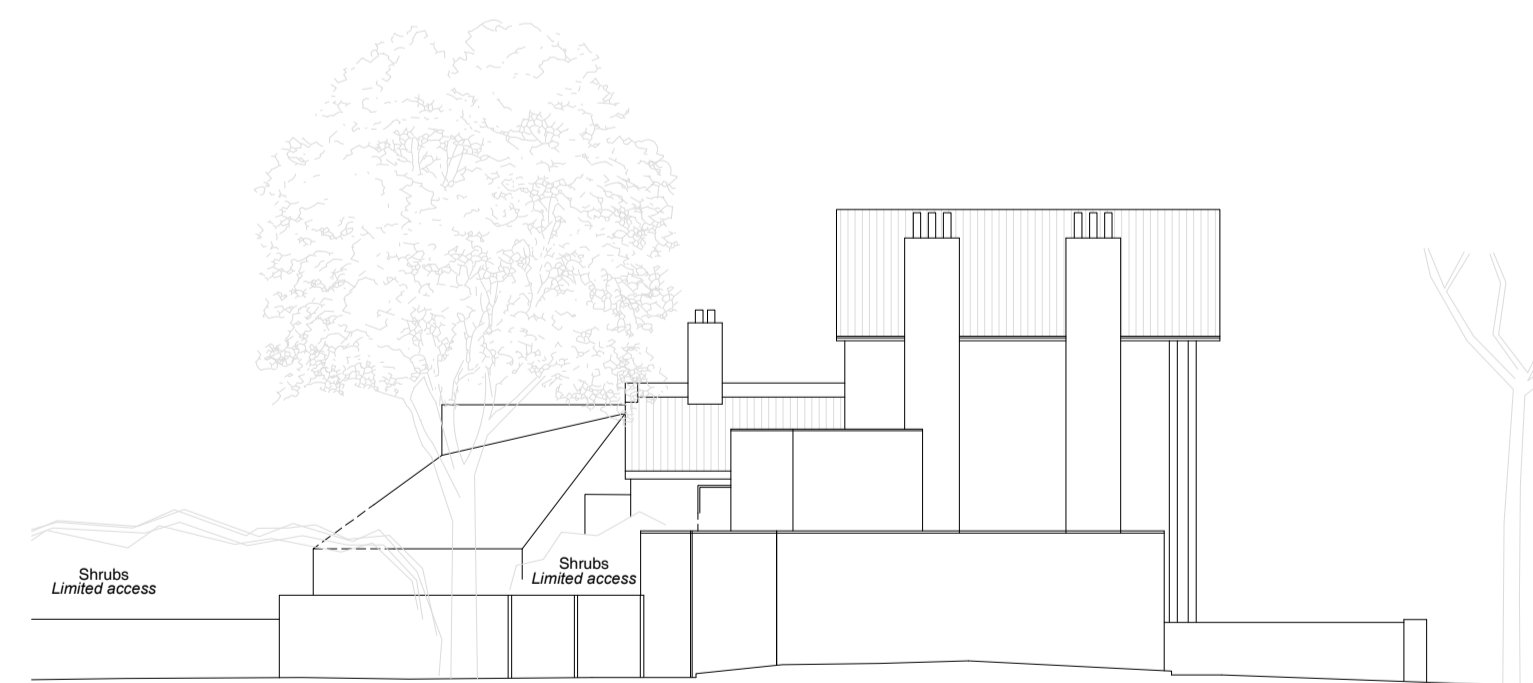

n.6 Cromwell Road
Side Elevation



Grosvenor Court
Front Elevation

<p>Magnolia Square 57 Rathbone Place Soho London W1T 1JU 020 7479 4855</p>	Client: Clive Chapman Architects	Job Title: Existing Information	<p>Notes:</p> <p>All works to be carried out in accordance with current building regulations.</p> <p>All dimensions / levels to be checked and verified on site before commencing any work and any discrepancies to be reported to the office immediately.</p> <p>This drawing to be read in conjunction with contract documents, project working drawings, specification, all consultants / specialists drawings, details and specification.</p>	Scale: 1:200@A1	Drawn: MZ
	Drawing Title: Elevations	Site Address: Sheldon House Cromwell Road, Teddington TW11 9EJ		Date: March 2021	Job No: 21100