


01 0302 First Floor Plan

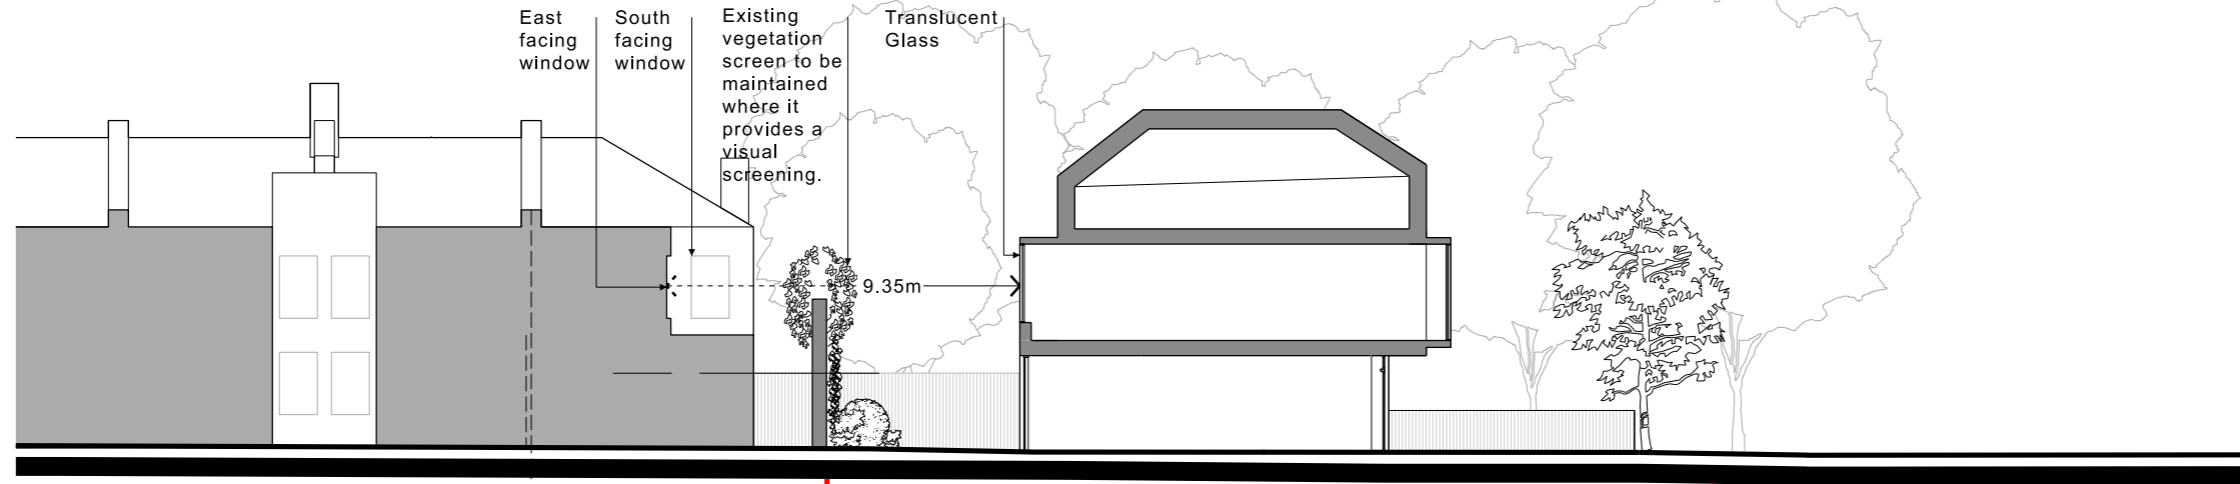

CC 0302 Section CC 2 Godstone Rd Site Winchester Road

Trees to be pollarded - See Tyler Grange arboriculture report.

Existing vegetation screen to be trimmed, but maintained where it provides a visual screening.

Ivy maintained.



XX 0302 Existing Boundary Wall Condition With 2 Godstone Road

P1 2023-03-29 Issued For Planning
Revision Date Description

© copyright Wimshurst Pelleriti, all rights reserved 2023

Do not scale-off this drawing. Wimshurst Pelleriti take no responsibility for any dimensions obtained by measuring or scaling from this drawing and no reliance may be placed on such dimensions, if no dimension is given, it is the responsibility of the recipient to ascertain the dimension specifically from the Architect or by site measurement.

The sizing of all structural and service elements must always be checked against the relevant engineers drawings. No reliance should be placed upon sizing information shown on this drawing.

Project
St Margarets Business Centre
Richmond, London

Drawing Title
Proposed Section CC

Drawing Number Revision
WP-0780-A-0302-S-CC

Scale @ A3 Revision Date
1:200 P1

Drawing Purpose
PLANNING

WIMSHURST PELLERITI

The Mews,
6 Putney Common, SW15 1HL
0208 780 2206
Info@wp.uk.com
wimshurst-pelleriti.com

