



SECTION A-A

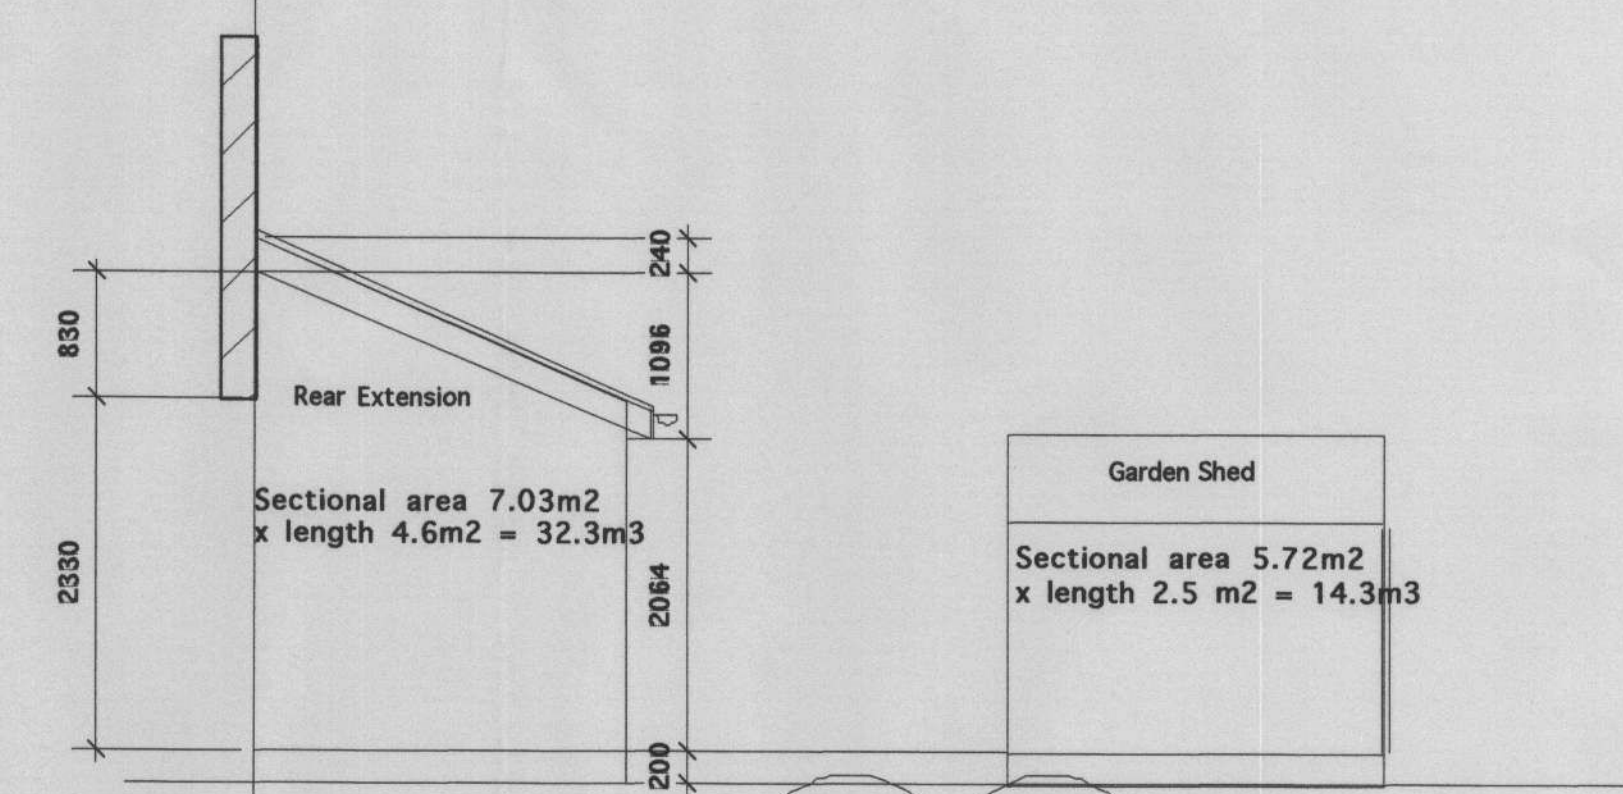

TOTAL additional Volume
 32.3 + 14.3m³ thus S192 Permitted Development
 = 46.6m³ Note Original Demolition m³ to be added
 back into calculation well under < 50m³ allowable


ROOF PLAN

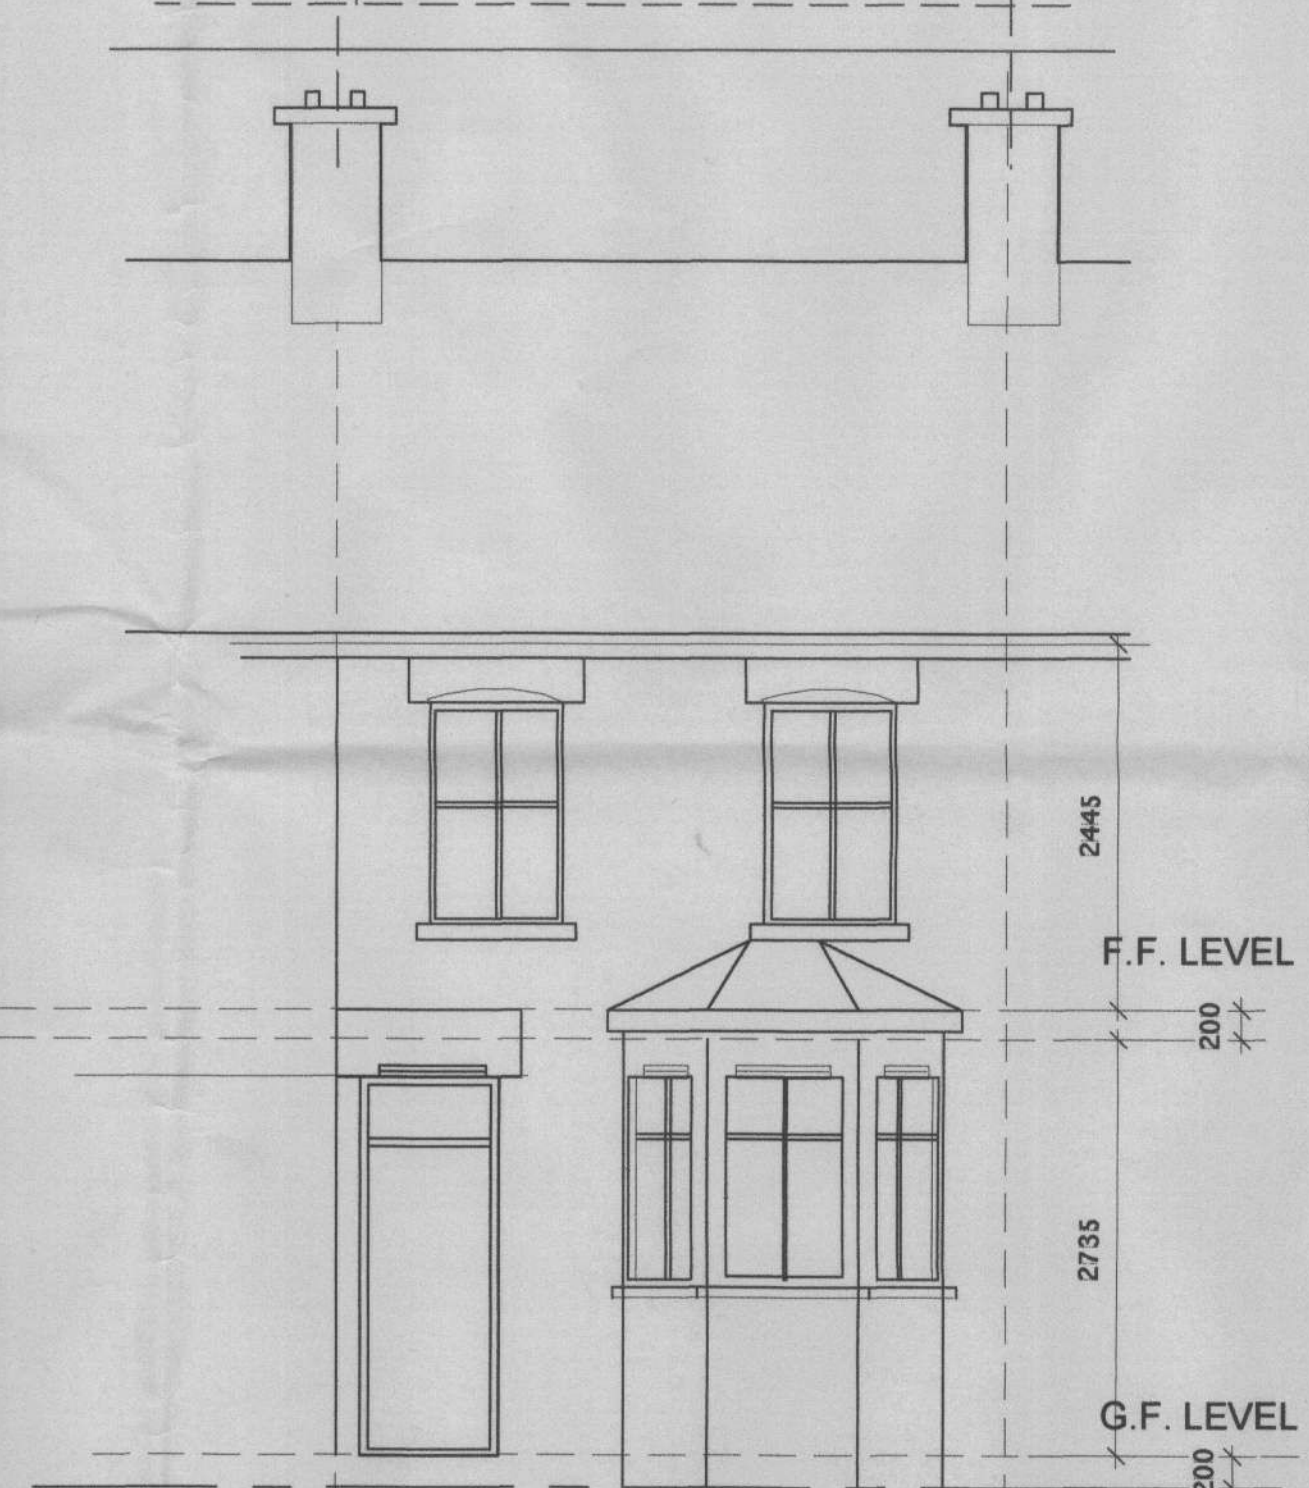


FRONT ELEVATION



REAR ELEVATION

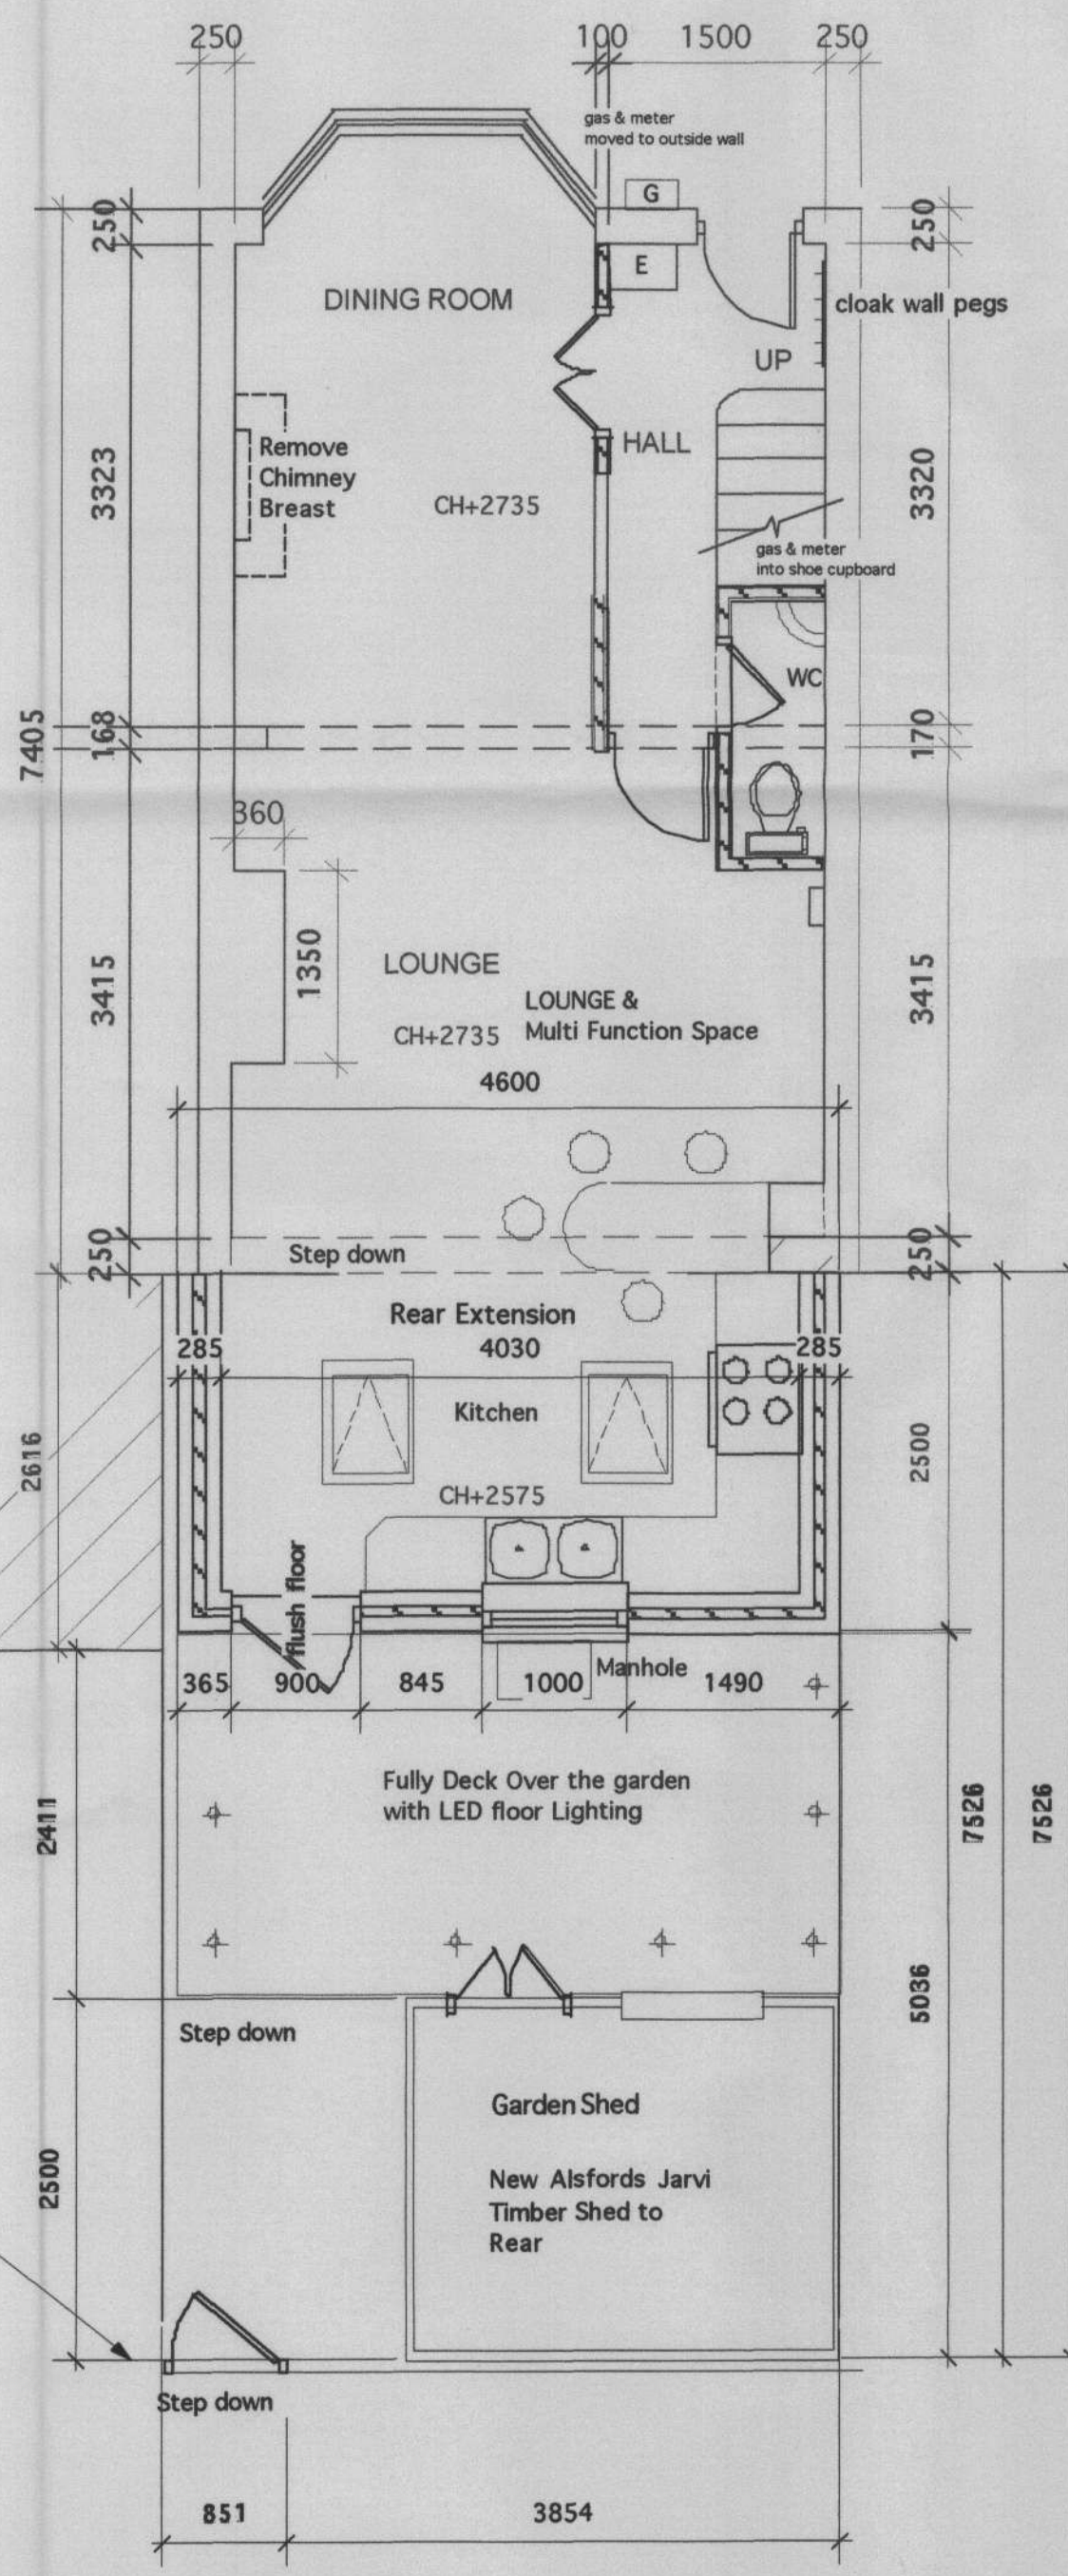

GROUND FLOOR PLAN

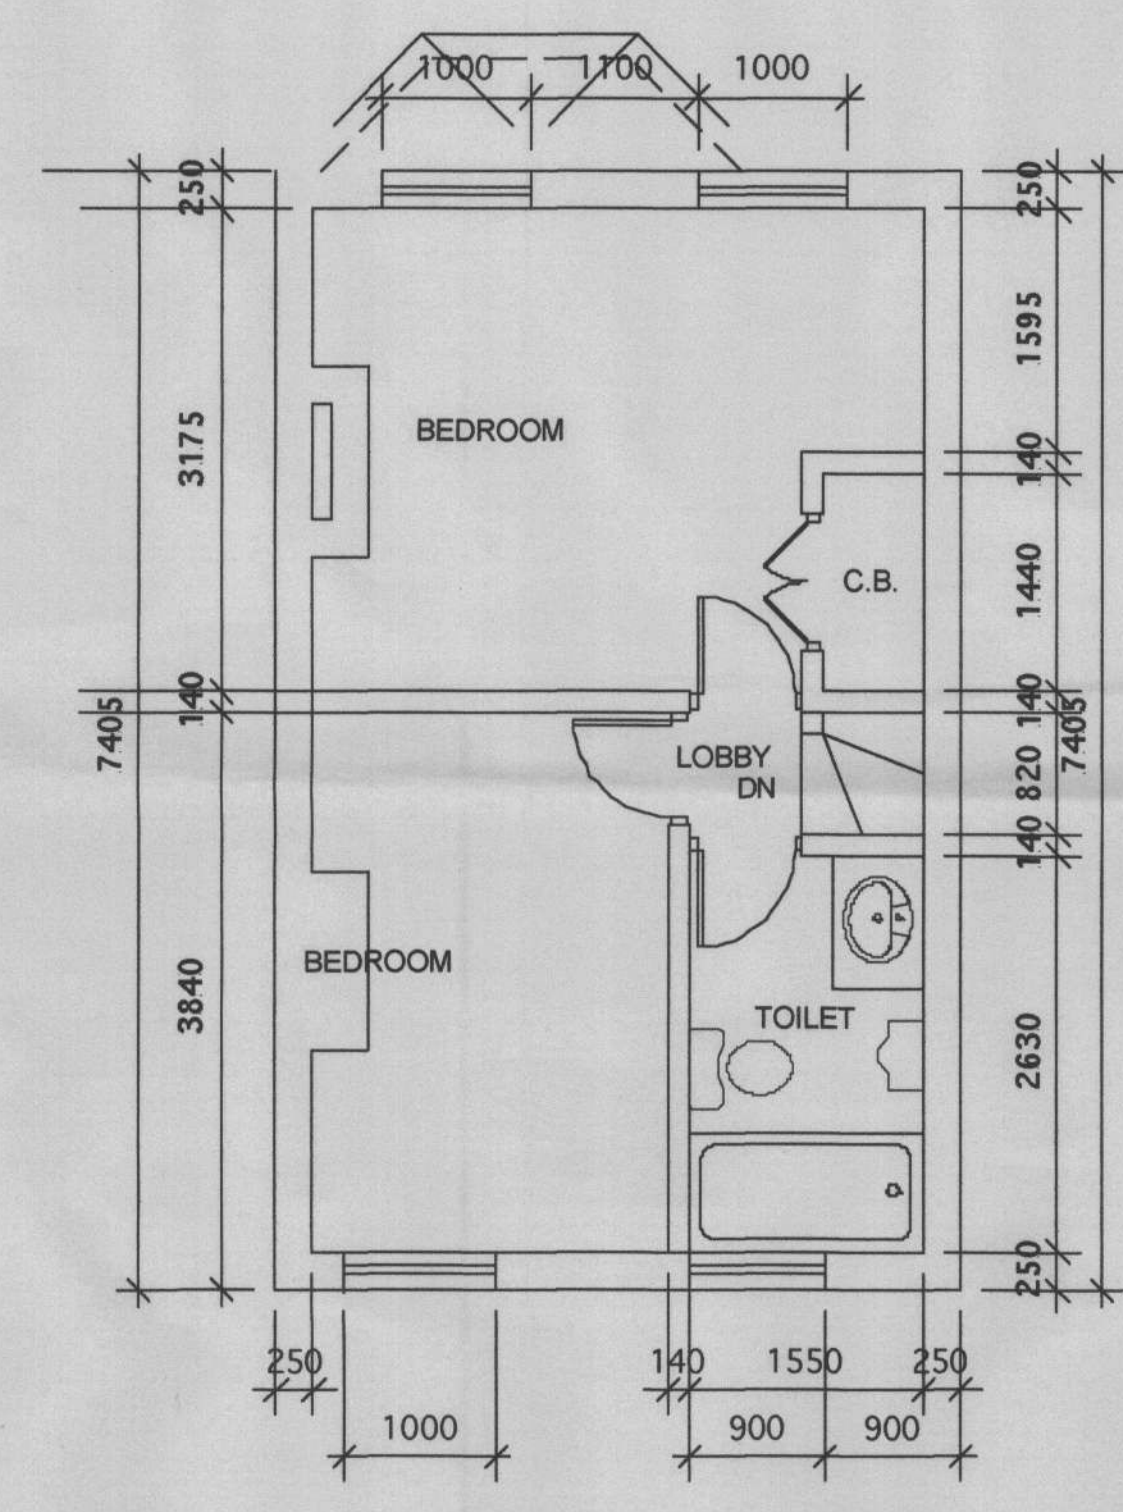

FIRST FLOOR PLAN



LONDON BOROUGH OF
 RICHMOND UPON THAMES
 27 APR 2007
 PLANNING

Client:
 The Mardel- Newman Family

Title:
 Planning drawings
 88 Linden Road
 Hampton
 Middlesex TW12
 Home Tel 0208 941 5363
 Mobile 07813 186410



Scale: 1:50 & 1:1250
 Date: 2/02/ 07
 Number: EH 2801/02

ENGLISHHAUS LIMITED
 © EnglishHaus 1995