




KEY

 Proposed windows/doors and lift

 Proposed Aluminium External Doors



PROPOSED PART WEST ELEVATION

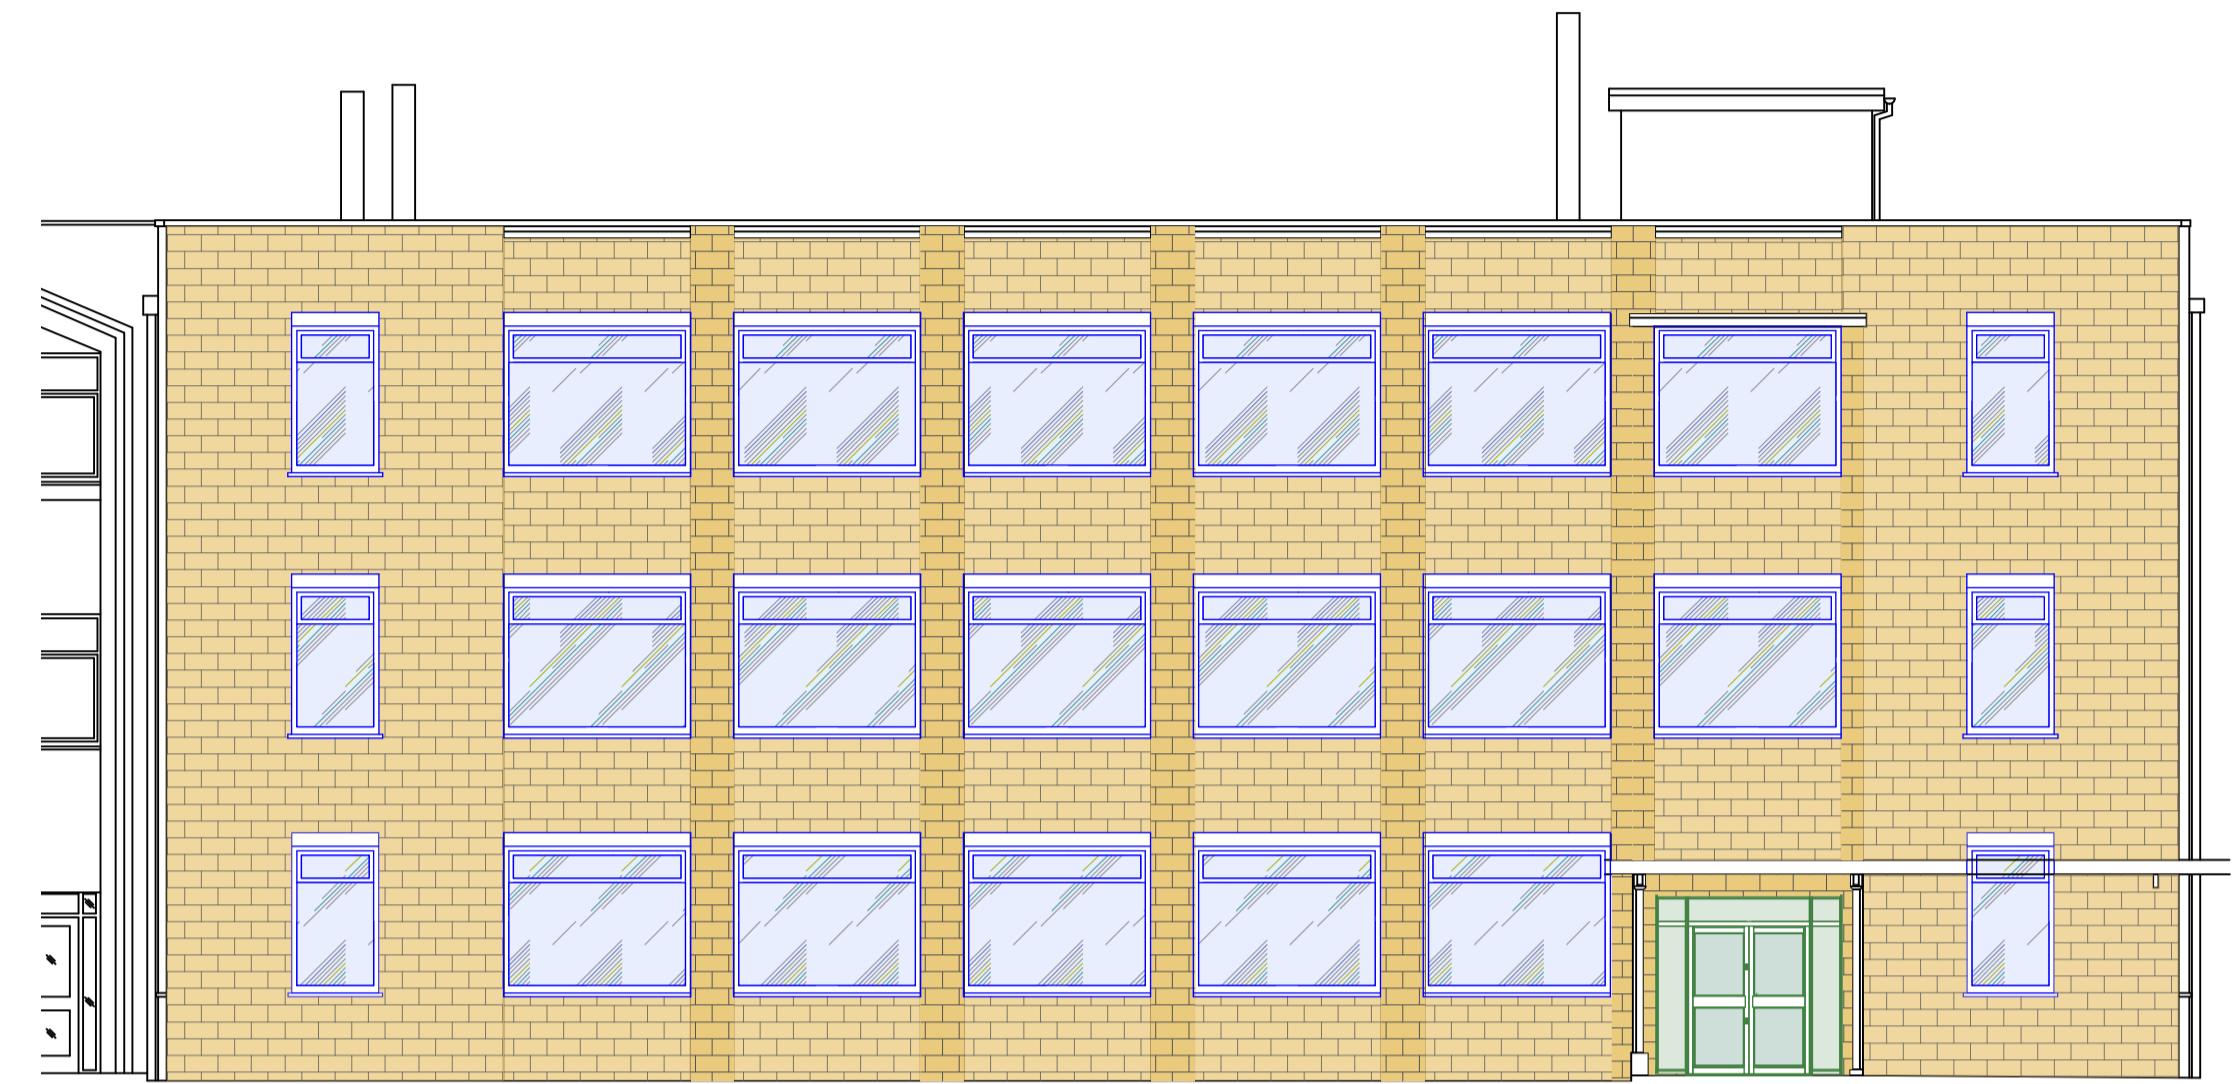

PROPOSED PART EAST ELEVATION



L40 NORTH ELEVATION



PROPOSED PART NORTH ELEVATION

PROPOSED ELEVATIONS



Scale 1:20 @ A1



Scale 1:100 @ A1



Chartered Architects
Chartered Building Surveyors
Interior Designers
CDM Services

Suite 3, Sandford House,
1b Claremont Road,
Teddington, TW11 8DH
+44 (0)20 8943 5300
www.kendallkingscott.co.uk

Project
**L & M Blocks
Computer Suite Refurbishment**

Client
SMUL - St Mary's University London

Scale Paper Size Filename
1:20 ISO A1 220896 - M Block_Room
© Copyright **LayoutLWx**
LWx is a trade mark of Kendall Kingscott

P1 31/03/2023 JI MM Planning
Rev Date By Ap Note

Drawing Title
Proposed Elevations

Project Number Drawing Number Revision
220896-3000 P1

Date Drawn Checked Purpose/Status
28/02/2023 JI MM PLANNING

Check all dimensions and levels on site

Only to be used on the site for which designed. The electronic transmission of design information contained in this drawing is carried out entirely at the User's risk and Kendall Kingscott Ltd. will have no liability for any errors or inaccuracies arising therefrom. The production of amended or updated information from the said design information by the User is entirely the responsibility of the User and Kendall Kingscott Ltd. shall have no responsibility in respect thereof whatsoever.