



Door Type F

- Contractor to confirm dimensions
- Powered opening

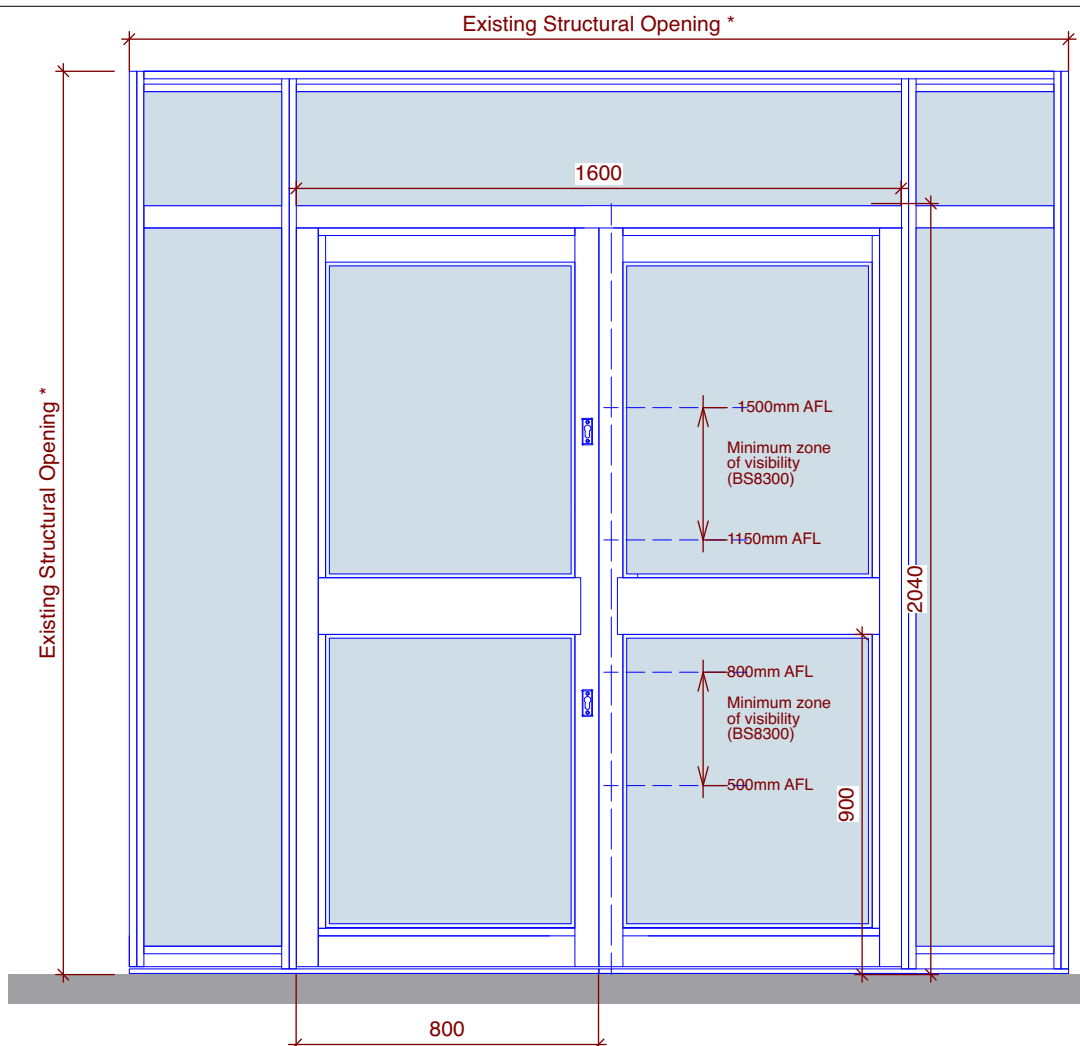

Door Type G

- Contractor to confirm dimensions
- Powered opening

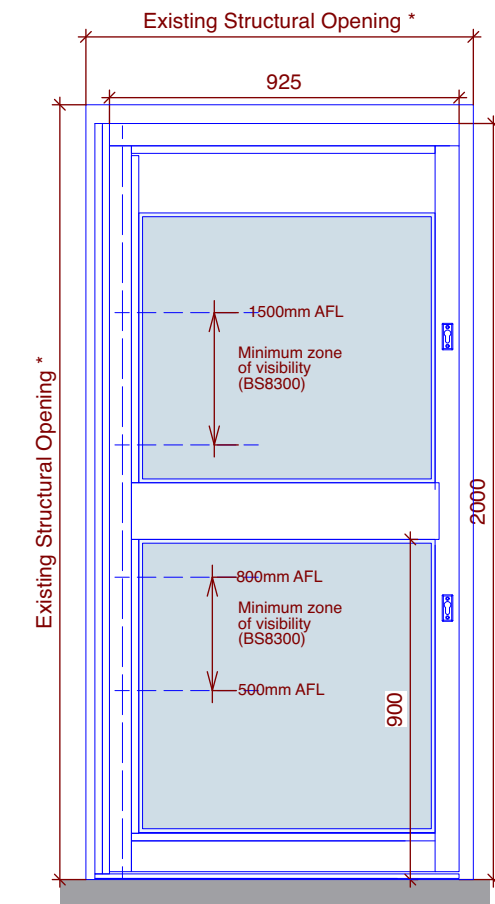

Door Type H

- Contractor to confirm dimensions
- Powered opening

Door Schedule																									
Door ref	Floor	Room	Structural Opening	Structural Opening Dimensions (Contractor to confirm existing)	New / Existing Doorset	Leaf Configuration	NBS Clause	Leaf Width	Leaf Height	Vision Panel	Manifestation	Integral blinds (L20/6)	Side Screen	Door Type	Security Rating	Impact Rating	Acoustic Rating	Fire Rating	Ironmongery Pack (P21/1)	Access Swipe System	Threshold strips	Architraves	Leaf Finish	Frame + Architrave Finish	
IDG.01	GROUND	M2	Existing	Nom. 1270 x 2030mm	New	One and half	L2057	906 + nom. 2620mm	Nom. 1990mm	ESD9 (primary leaf)	Required	TBC	N/A	A	N/A	Safety	34 dB	FD30S	A	As MEP specification	Yes	70mm square edge	Laminate	Paint	
IDG.02	GROUND	M1	New	890 x 2100mm	New	Single	L2056	826mm	2068mm	N/A	Required		N/A	B	N/A	N/A	34 dB	FD30S	B			70mm square edge	Laminate	Paint	
IDG.03	GROUND	M1	Existing	Nom. 940 x 2030mm	New	Single	L2057	Nom. 876mm	Nom. 1990mm	ESD9	Required	TBC	N/A	C	N/A	N/A	34 dB	FD30S	E	As MEP specification	Yes	70mm square edge	Laminate	Paint	
IDG.04	GROUND	CLEANER'S ROOM	Existing	Nom. 800 x 2030mm	New	Single	L2055	Nom. 736mm	Nom. 1990mm	N/A	Required		N/A	B	N/A	N/A	34 dB	FD30S	F			70mm square edge	Laminate	Paint	
IDG.05	GROUND	DWC	New	990 x 2100mm	New	Single	L2059	906mm	2068mm	N/A	Required		N/A	B	N/A	N/A	34 dB	N/A	H			70mm square edge	Laminate	Paint	
IDG.06	GROUND	WC LOBBY	New	890 x 2100mm	New	Single	L2056	826mm	2068mm	ESD9	Required		N/A	C	N/A	Safety	N/A	N/A	I			70mm square edge	Laminate	Paint	
IDG.07	GROUND	WC1	New	750 x 2100mm	New	Single	L2059	666mm	2068mm	N/A	Required		N/A	B	N/A	N/A	34 dB	N/A	G			70mm square edge	Laminate	Paint	
IDG.08	GROUND	WC1	New	750 x 2100mm	New	Single	L2059	666mm	2068mm	N/A	Required		N/A	B	N/A	N/A	34 dB	N/A	G			70mm square edge	Laminate	Paint	
IDG.09	GROUND	WC2	New	750 x 2100mm	New	Single	L2059	666mm	2068mm	N/A	Required		N/A	B	N/A	N/A	34 dB	N/A	G			70mm square edge	Laminate	Paint	
IDG.10	GROUND	WC3	New	750 x 2100mm	New	Single	L2059	666mm	2068mm	N/A	Required		N/A	B	N/A	N/A	34 dB	N/A	G			70mm square edge	Laminate	Paint	
IDG.11	GROUND	PLANT ROOM LOBBY	New	890 x 2100mm	New	Single	L2055	826mm	2068mm	N/A	Required		N/A	B	N/A	N/A	34 dB	FD30S	F	As MEP specification		70mm square edge	Laminate	Paint	
IDG.12	GROUND	DATA CLIPBOARD	New	Nom. 1090 x 2100mm	New	Double	L2055	Nom. 672 x 472mm	2068mm	N/A	Required		N/A	D	N/A	N/A	N/A	N/A	C	As MEP specification		70mm square edge	Laminate	Paint	
IDG.13	GROUND	L42	New	Nom. 1530 x 2100mm	New	One and half	L2058	1026 + nom. 440mm	2068mm	ESD9 (primary leaf)	Required	TBC	N/A	A	N/A	Safety	N/A	FD30S	A	As MEP specification	Yes	70mm square edge	Laminate	Paint	
IDG.14	GROUND	CIRCULATION	Existing	Nom. 1520 x 1990mm	New	Double	L2058	Nom. 728 x 728mm	Nom. 1960mm	ESD9 (both leafs)	Required		N/A	E	N/A	Safety	N/A	FD30S	J			70mm square edge	Laminate	Paint	
IDG.15	GROUND	CIRCULATION	Existing	Nom. 1450 x 2010mm	New*	(Confirm with C.A.)	L2055															70mm square edge	Paint	Paint	
IDG.16	GROUND	CS-STORE ROOM	Existing	Nom. 755 x 2000mm	New	Single	L2055	Nom. 723mm	Nom. 1968mm	N/A	Required		N/A	B	N/A	N/A	N/A	FD30S	D			70mm square edge	Laminate	Paint	
APG.01	GROUND	M2	New	605 x 1205mm (M&E Engineer to confirm)	New	Single	K1035	600	1200	N/A	Required		N/A	B	N/A	N/A	N/A	FR60	K1035			N/A	Paint	Paint	
EDG.01	GROUND	CIRCULATION	Existing	Existing	Existing	Double	Existing	Existing	Existing	Existing	Required		Existing	F	SBD	Safety	N/A	N/A	K*	Confirm with C.A. extent of existing retained	As MEP specification	Yes	Existing	Varnish	Varnish
EDG.02* Confirm with C.A. option to salvage existing	GROUND	CIRCULATION	Existing	Nom. 1990 x 2390mm	New*	(Confirm with C.A.)	L2060	Nom. 726 x 726mm	Nom. 2040mm	Both leafs	Required		Nom. 218 x 218mm	F	SBD	N/A	N/A	N/A	K*	Confirm with C.A. extent of existing retained	As MEP specification	Yes		Varnish	Varnish
EDG.03	GROUND	STAIRWELL	Existing	Nom. 2484 x 2390mm	New	Double	L2061	Nom. 800 x 800mm	Nom. 2040mm	Both leafs	Required		Nom. 400 x 400mm	G	SBD	Safety	N/A	N/A	K	As MEP specification	Yes	As standard	PPC	PPC	
EDG.04	GROUND	CS-STORE ROOM	Existing	Nom. 1025 x 2050mm	New	Single	L2061	Nom. 925mm	Nom. 2000mm	Leaf	Required		N/A	H	SBD	Safety	N/A	N/A	L	As MEP specification		As standard	PPC	PPC	
IDF.01	FIRST	M102	New	1470 x 2100mm	New	One and half	L2057	1026 + 360mm	2068mm	ESD9 (primary leaf)	Required	TBC	N/A	A	N/A	N/A	34 dB	FD30S	A	As MEP specification	Yes	70mm square edge	Laminate	Paint	
IDF.02	FIRST	L109	New	890 x 2100mm	New	Single	L2057	826mm	2068mm	ESD9	Required	TBC	N/A	C	N/A	N/A	34 dB	FD30S	E	As MEP specification	Yes	70mm square edge	Laminate	Paint	
IDF.03	FIRST	CIRCULATION	Existing	Nom. 1520 x 1990mm	New	Double	L2058	Nom. 728 x 728mm	Nom. 1960mm	ESD9 (both leafs)	Required		N/A	E	N/A	N/A	34 dB	FD30S	J			70mm square edge	Laminate	Paint	
IDF.04	FIRST	M102	Existing	890 x 2100mm	New	Double	L2056	826mm	2068mm	N/A	Required		N/A	B	N/A	N/A	34 dB	FD30S	B			70mm square edge	Laminate	Paint	
IDF.05	FIRST	M102	Existing	Nom. 770 x 2010mm	New	Single	L2057	Nom. 704mm	Nom. 1978mm	ESD9	Required	TBC	N/A	C	N/A	N/A	34 dB	FD30S	E	As MEP specification	Yes	70mm square edge	Laminate	Paint	
IDF.06	FIRST	BREAKOUT SPACE	Existing	Nom. 745 x 1970mm	New	Single	L2057	Nom. 681mm	Nom. 1938mm	ESD9	Required	TBC	N/A	C	N/A	N/A	34 dB	FD30S	E	As MEP specification	Yes	70mm square edge	Laminate	Paint	
IDF.07	FIRST	BREAKOUT SPACE	New	1264 x 2100mm	New	Double	L2055	600 x 600mm	2068mm		Required		N/A	D	N/A	N/A	34 dB	FD30S	C			70mm square edge	Laminate	Paint	
APF.01	FIRST	M102	New	605 x 1205mm	New	Single	K1035	600	1200	N/A	Required		N/A	B	N/A	N/A	N/A	FR60	K1035			N/A	Paint	Paint	
IDS.01	SECOND	CIRCULATION	Existing	Nom. 1505 x 2060mm	New	Double	L2058	Nom. 720 x 720mm	Nom. 2028mm	ESD9 (both leafs)	Required		N/A	E	N/A	N/A	N/A	FD30S	J			70mm square edge	Laminate	Paint	
IDS.02	SECOND	L210	Existing	Existing	Existing	Single	Existing	Existing	Existing	Existing	Required		N/A	C	N/A	N/A	34 dB	FD30S	E	Existing		70mm square edge	Laminate	Paint	
IDS.03	SECOND	L208	Existing	Existing	Existing	Single	Existing	Existing	Existing	Existing	Required		N/A	C	N/A	N/A	34 dB	FD30S	E	Existing		70mm square edge	Laminate	Paint	
IDS.04	SECOND	M201	Existing	Nom. 1260 x 2060mm	New	One and half	L2057	906 + nom. 270mm	Nom. 2028mm	ESD9 (primary leaf)	Required	TBC	N/A	A	N/A	N/A	34 dB	FD30S	A	As MEP specification	Yes	70mm square edge	Laminate	Paint	
IDS.05	SECOND	M201	Existing	Existing	Existing	Single	Existing	Existing	Existing	Existing	Required		N/A	B	N/A	N/A	34 dB	FD30S	E	Existing		70mm square edge	Laminate	Paint	
IDS.06	SECOND	M203	Existing	Existing	Existing	Single	Existing	Existing	Existing	Existing	Required		N/A	B	N/A	N/A	34 dB	FD30S	E	Existing		70mm square edge	Laminate	Paint	
IDS.07	SECOND	M203	Existing	Existing	Existing	Single	Existing	Existing	Existing	Existing	Required		N/A	B	N/A	N/A	34 dB	FD30S	E	Existing		70mm square edge	Laminate	Paint	
IDS.08	SECOND	M205	New	1264 x 2100mm	New	Double	L2055	600 x 600mm	2068mm		Required		N/A	D	N/A	N/A	34 dB	FD30S	C			70mm square edge	Laminate	Paint	
APS.01	FIRST	M201	New	605 x 1205mm	New	Single	K1035	600	1200	N/A	Required		N/A	B	N/A	N/A	N/A	FR60	K1035			N/A	Paint	Paint	

DOOR DETAILS: EXTERNAL DOORS



Scale 1:20 @ A1



Chartered Architects
Chartered Building Surveyors
Interior Designers
CDM Services

Suite 3, Sandford House,
1b Claremont Road,
Teddington, TW11 8DH
+44 (0)20 8943 5300
www.kendallkingscott.co.uk

Project
**L & M Blocks
Computer Suite Refurbishment**

Client
SMUL - St Mary's University London

Scale 1:20
Paper Size ISO A2
Filename 220896 - M Block_Room
Layout.vwx

P2 31/03/2023 JI MM Planning
P1 17/03/2023 JI MM Tender
Rev Date By Ap Note

Drawing Title
Door Details: External Doors

Project Number Drawing Number Revision
220896-5201 P2

Date Drawn Checked Purpose/Status
28/02/2023 JI MM PLANNING

Check all dimensions and levels on site

Only to be used on the site for which designed. The electronic transmission of designs/information contained in this drawing is carried out entirely at the User's risk and Kendall Kingscott Ltd. will have no liability for any errors or inaccuracies arising therefrom. The production of amended or updated information from the said designs/information by the User is entirely the responsibility of the User and Kendall Kingscott Ltd. shall have no responsibility in respect thereof whatsoever.