


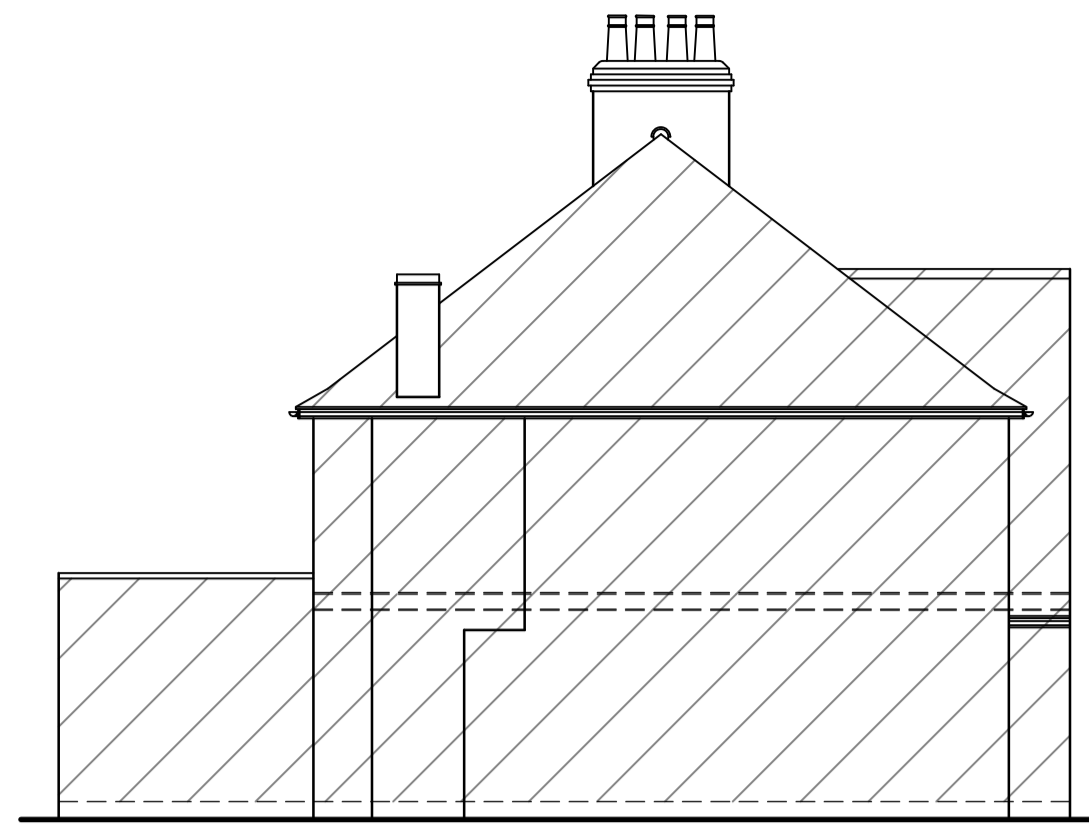

EXISTING SIDE ELEVATION 1:100




EXISTING REAR ELEVATION 1:100




EXISTING SIDE ELEVATION 1:100




PROPOSED SIDE ELEVATION 1:100

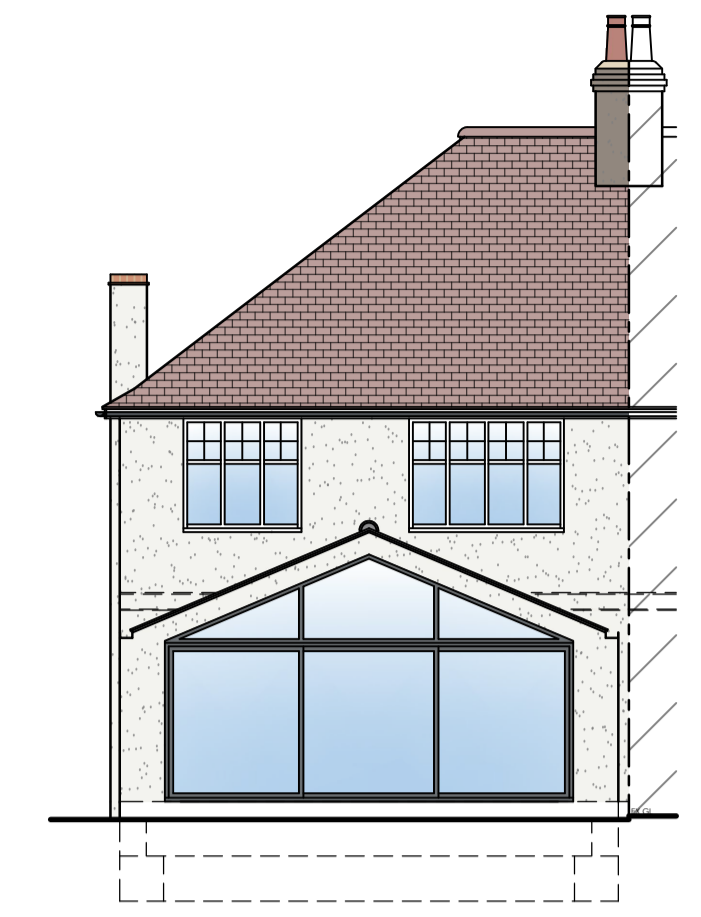


PROPOSED REAR ELEVATION 1:100

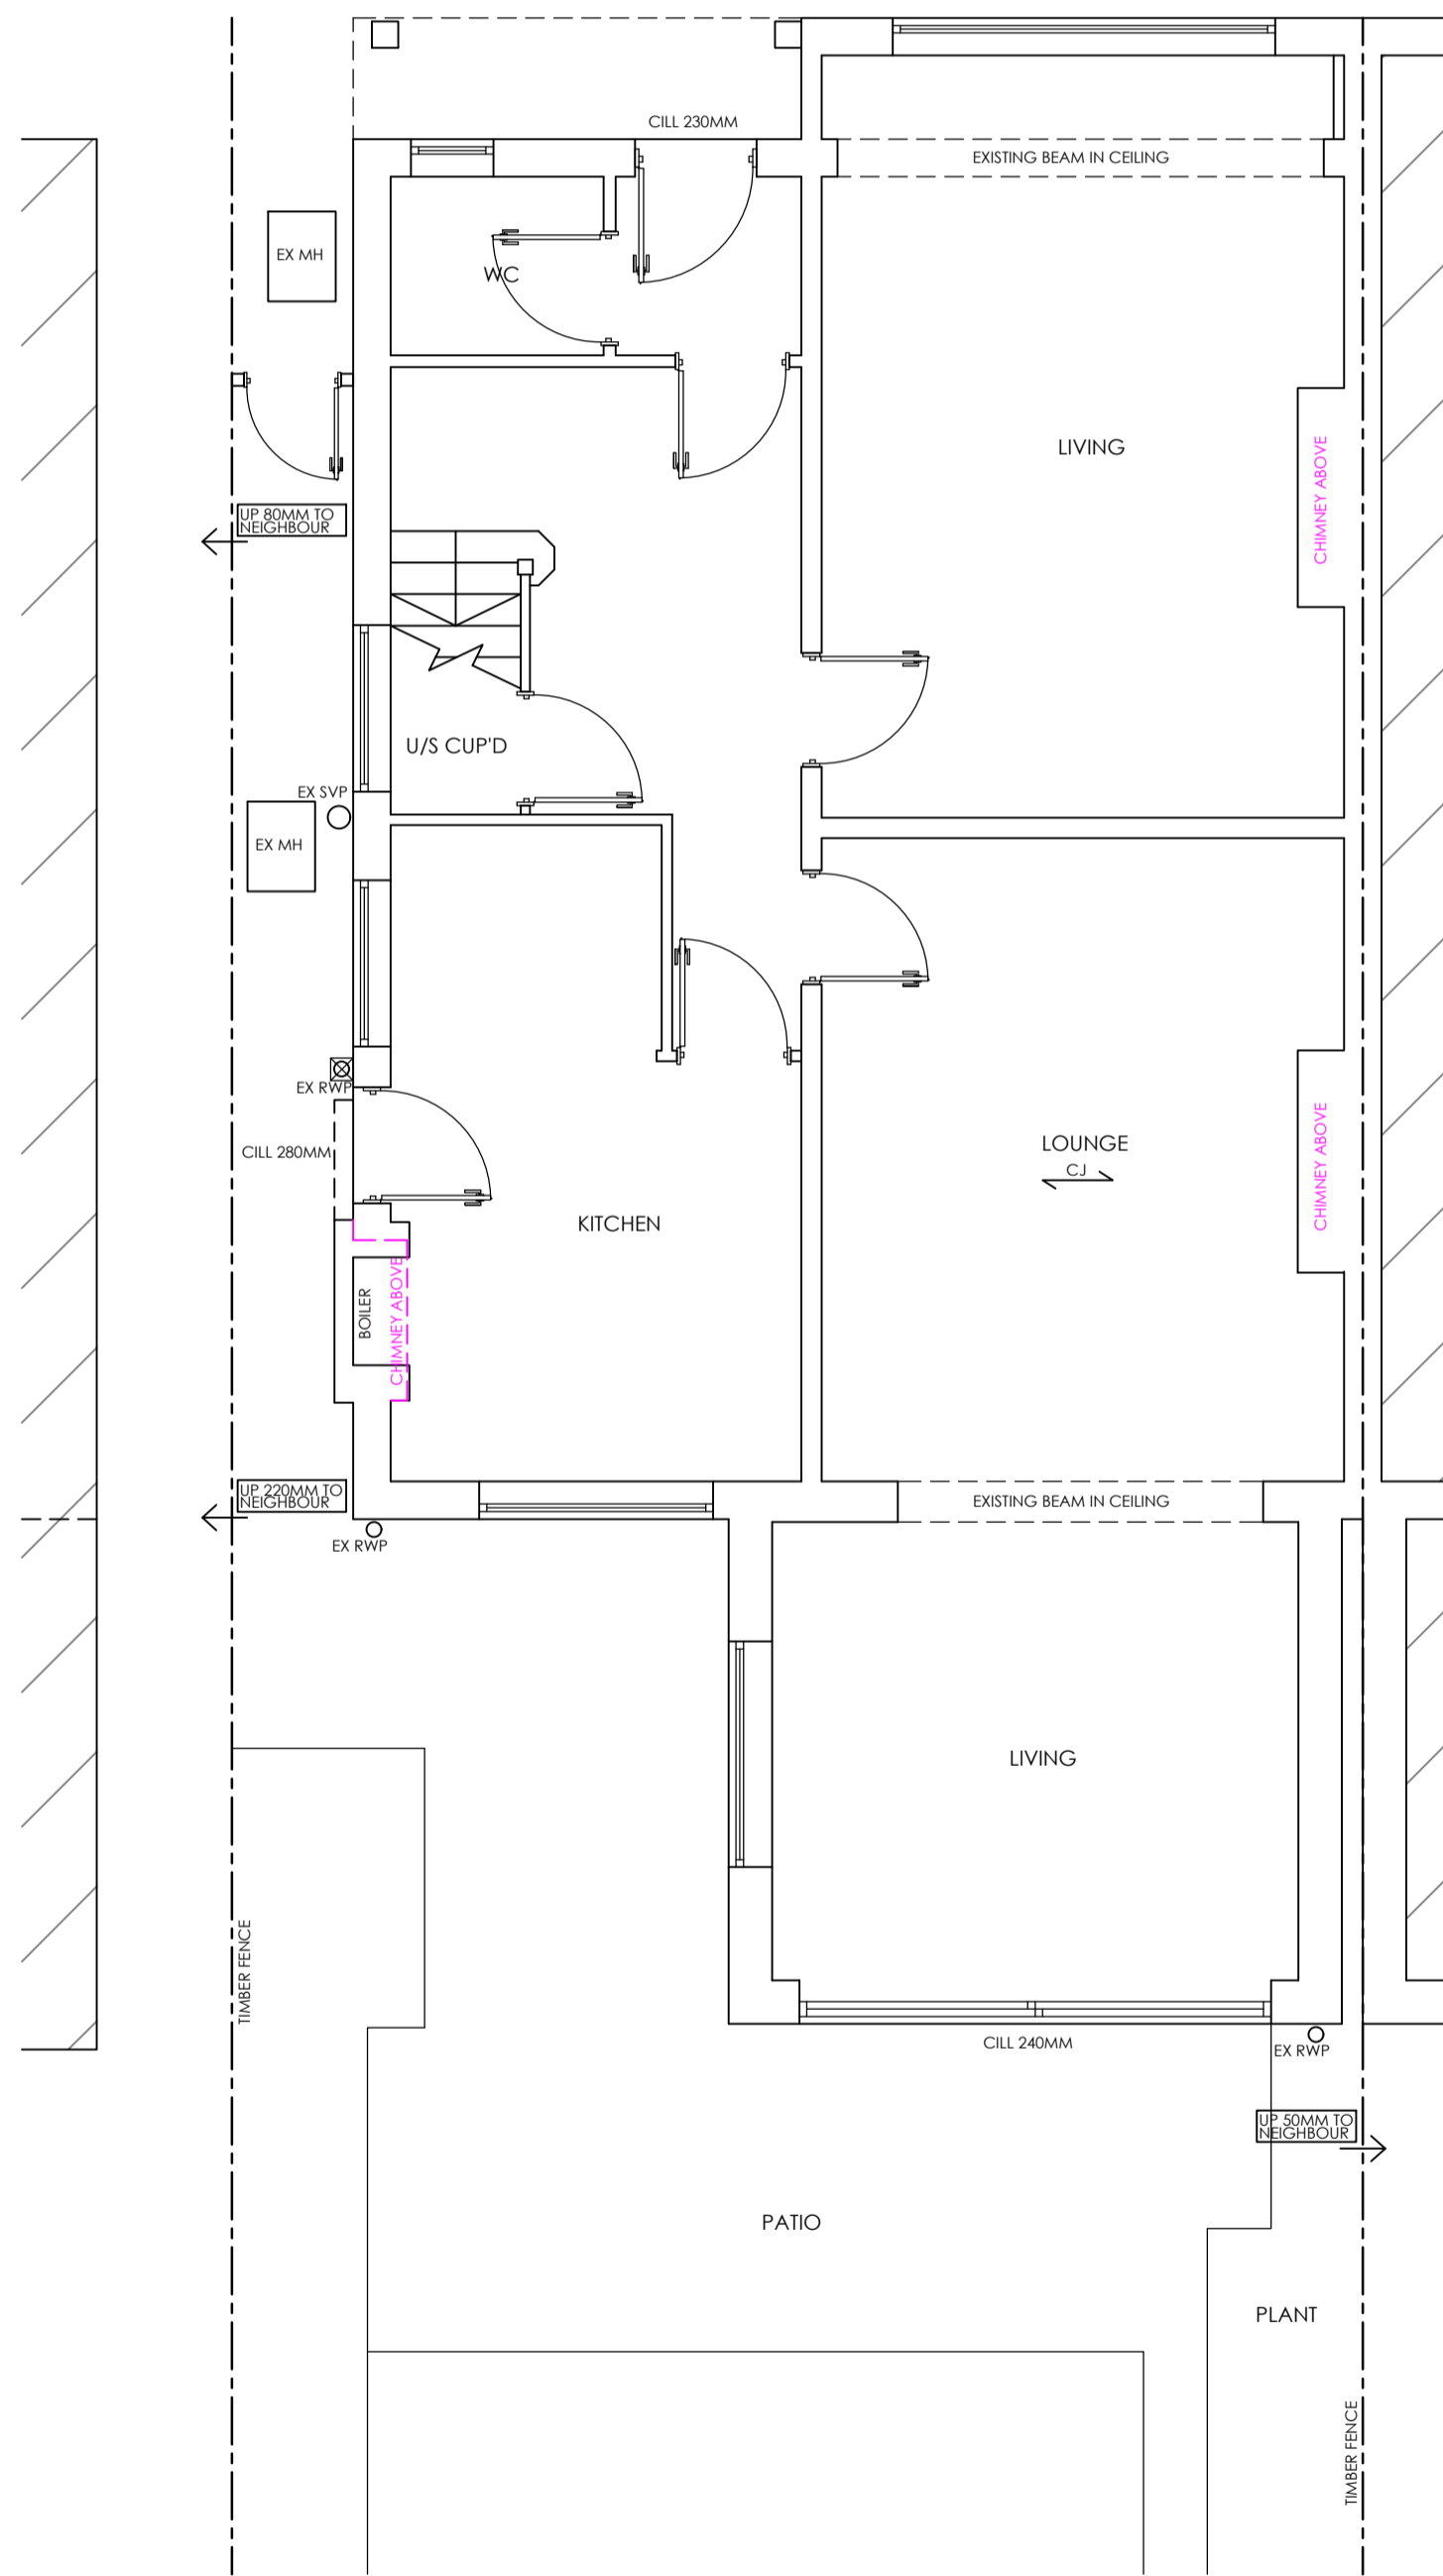


EXISTING GROUND FLOOR PLAN 1:50

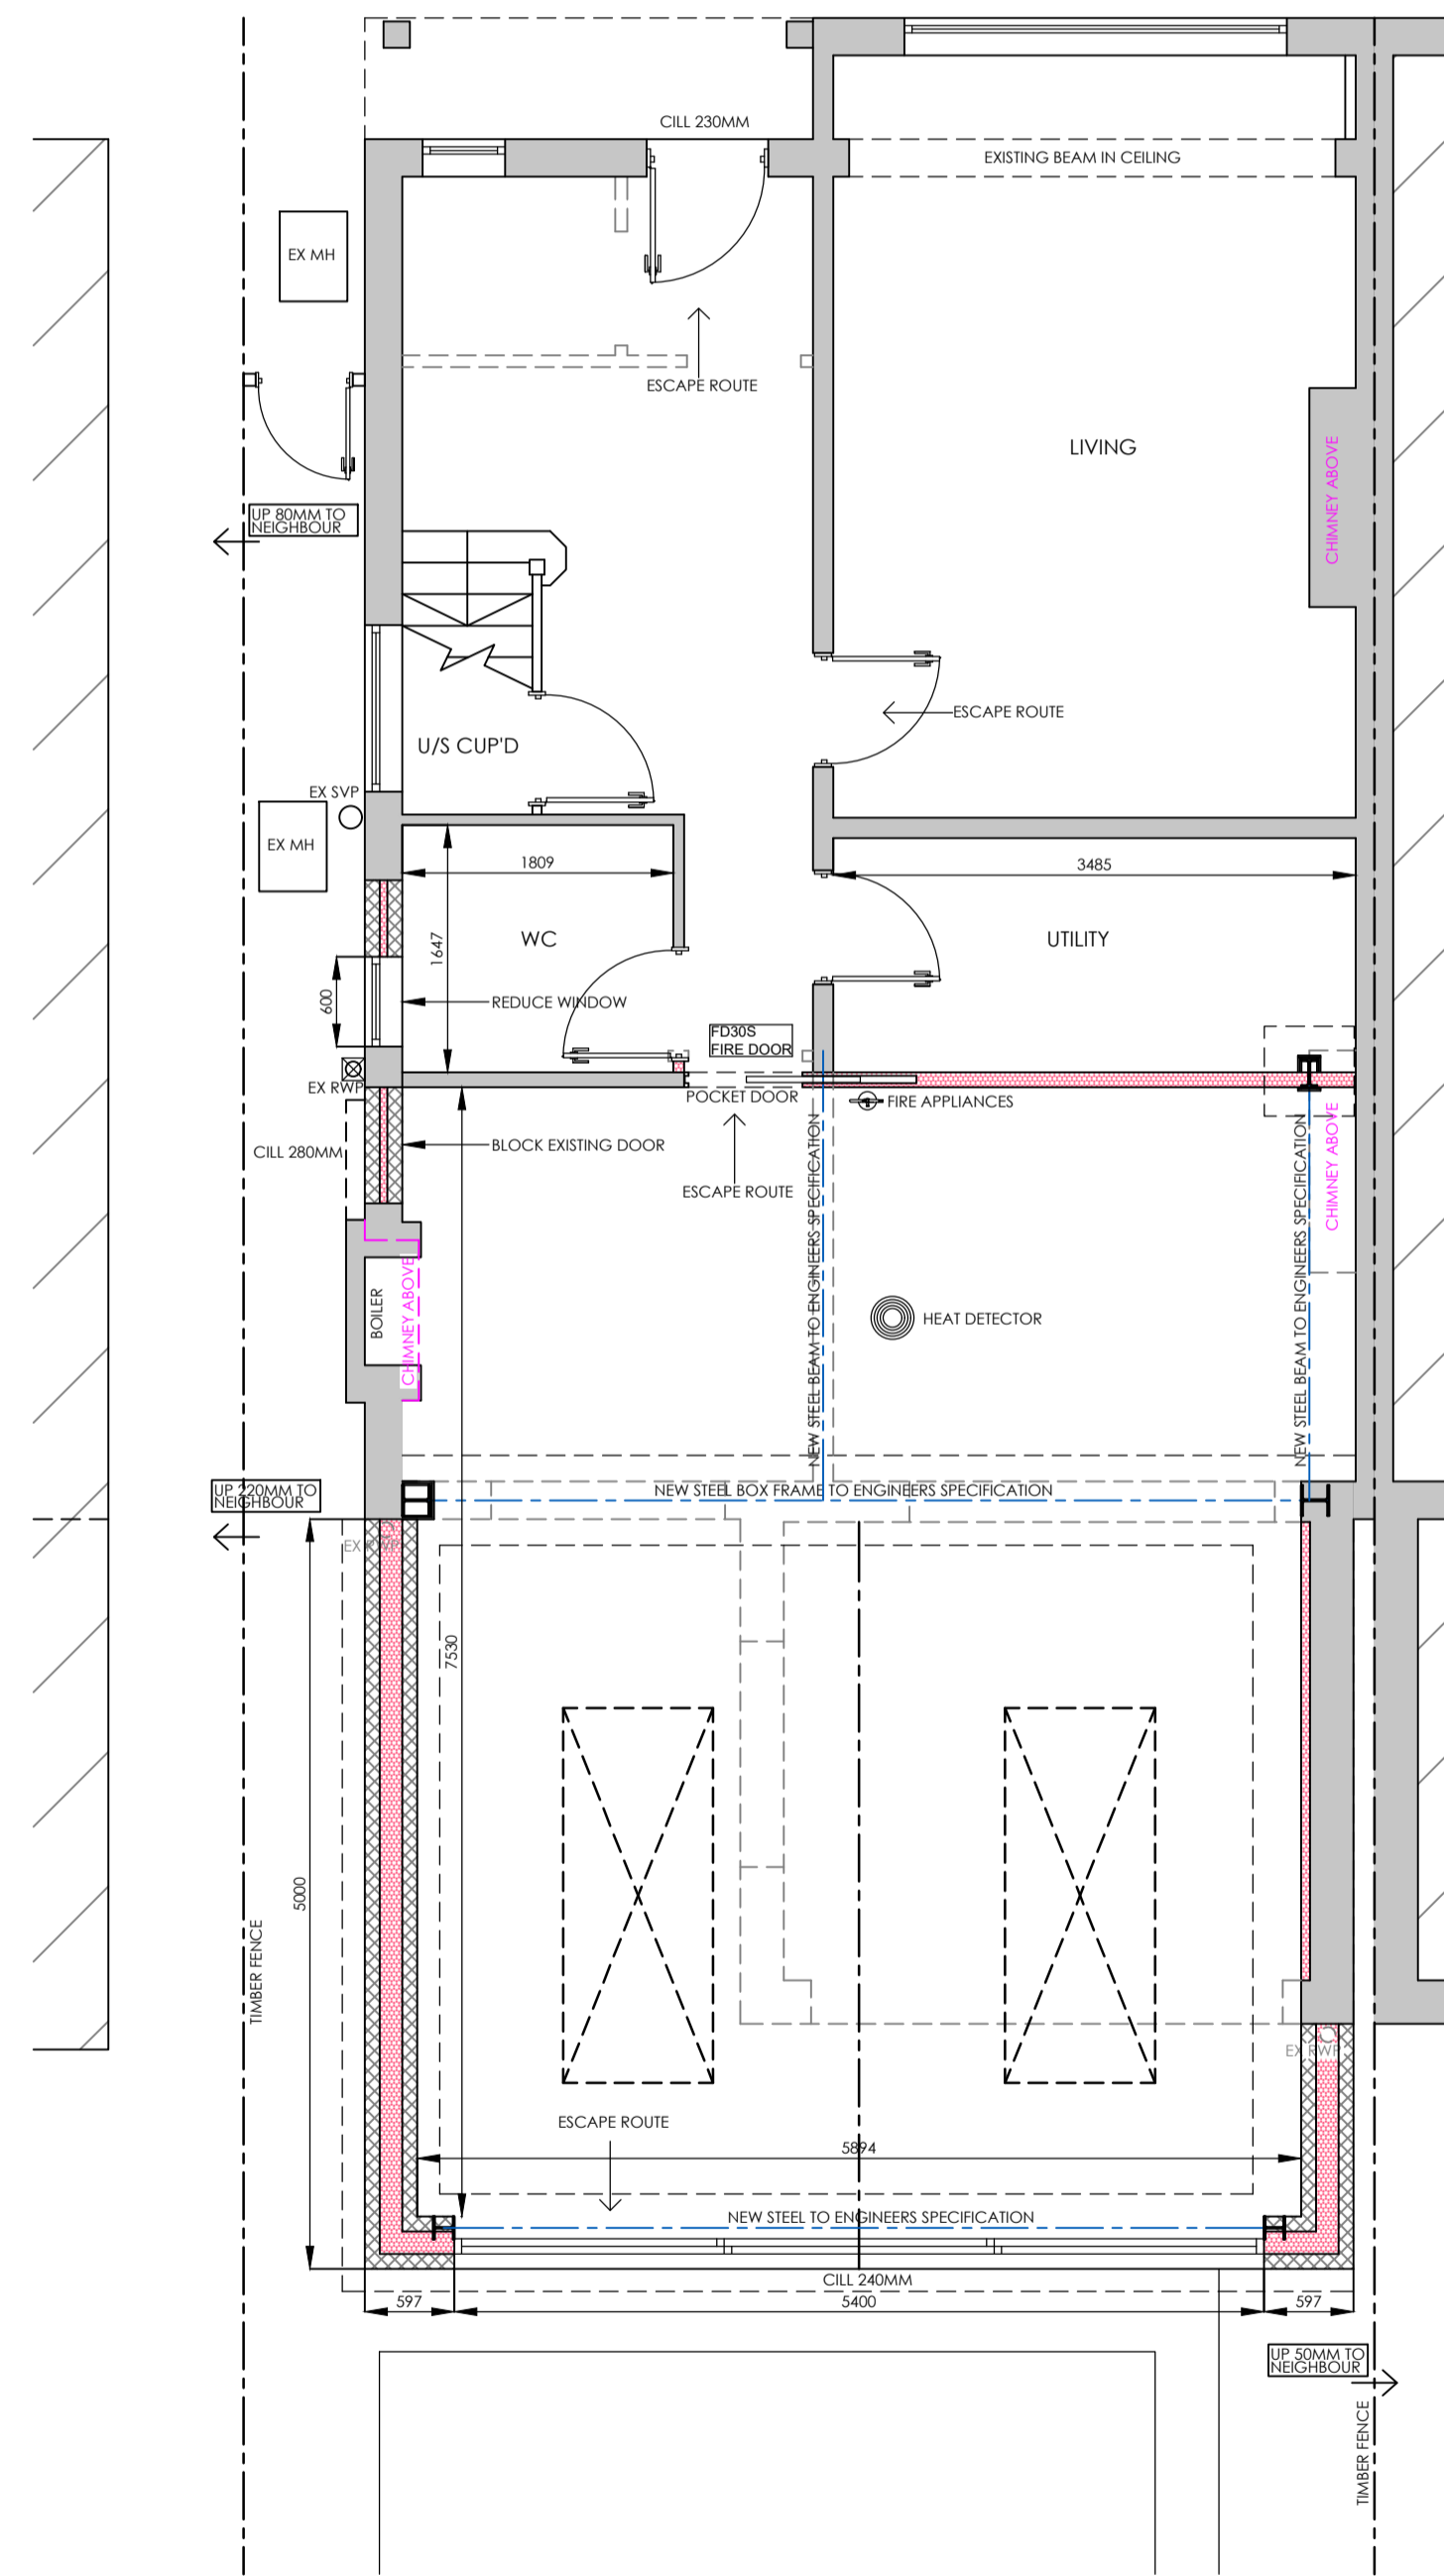


PROPOSED GROUND FLOOR PLAN 1:50

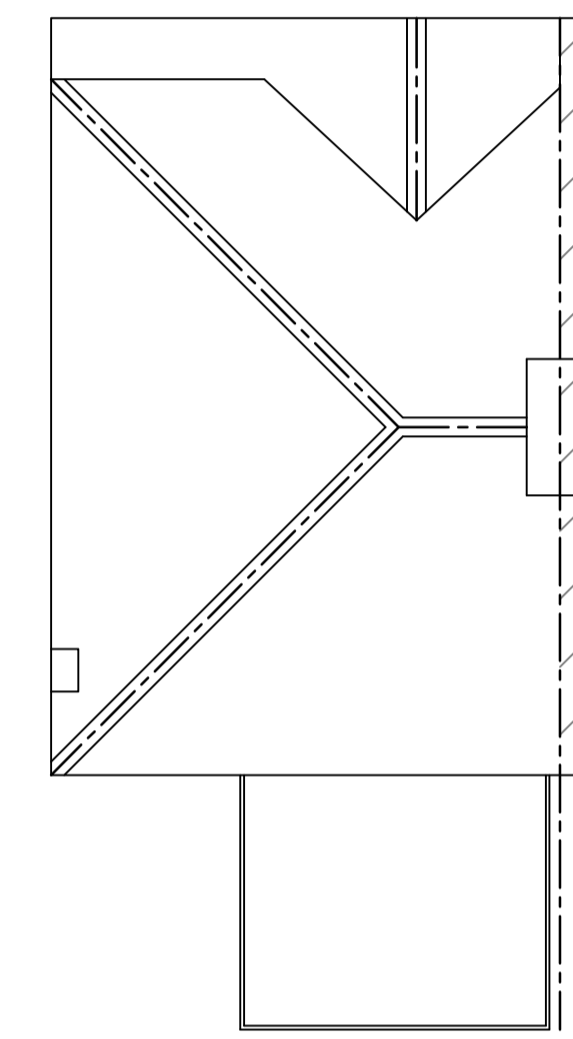


EXISTING ROOF PLAN 1:100

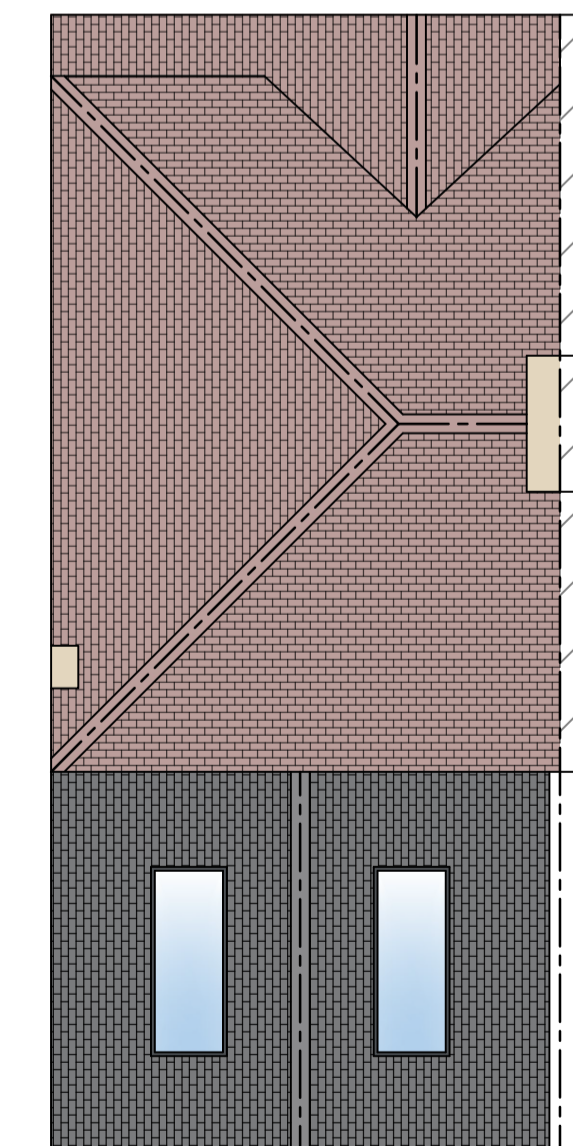


PROPOSED ROOF PLAN 1:100

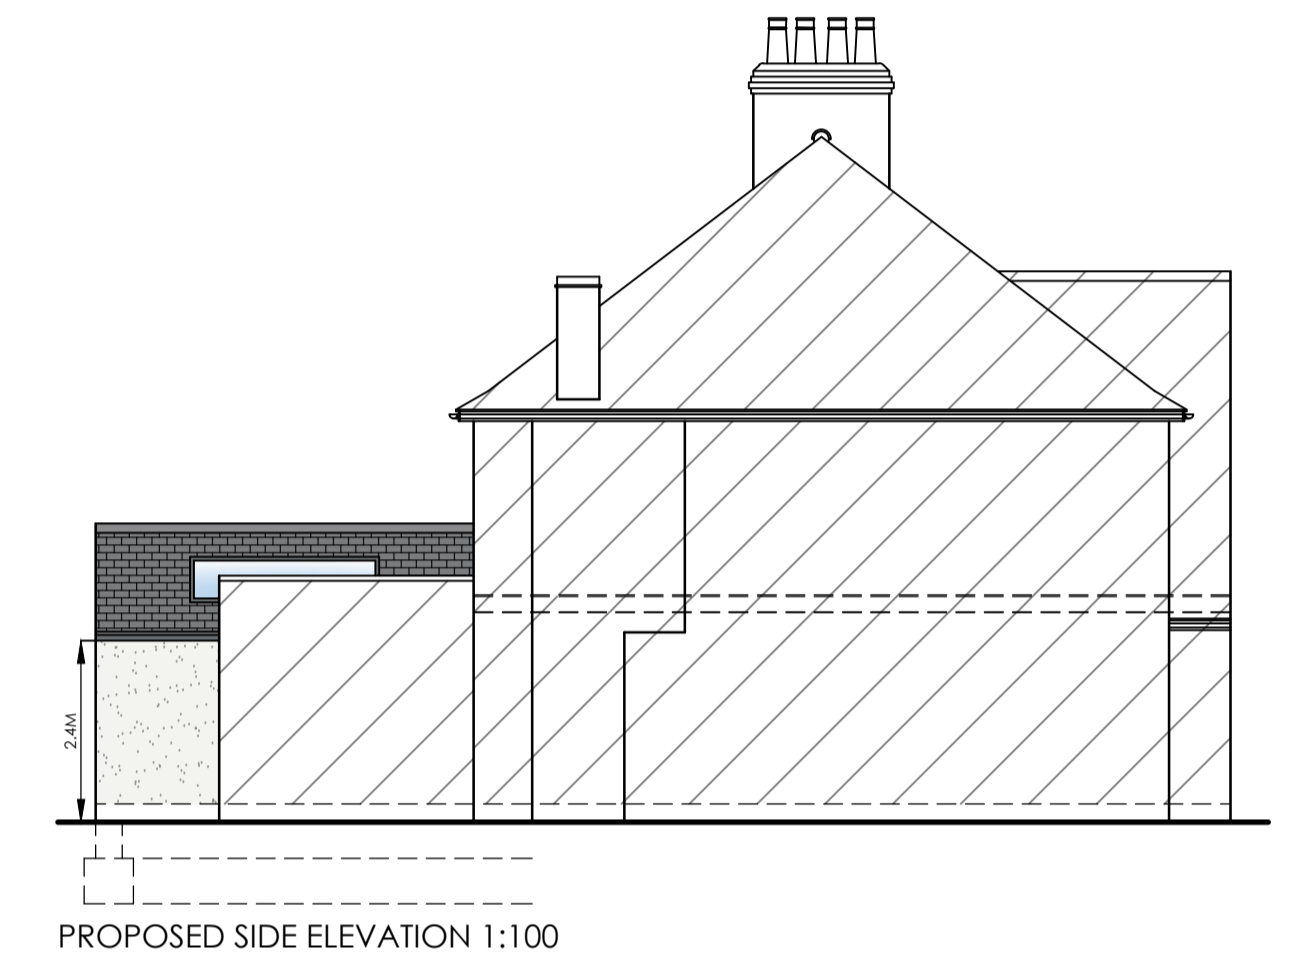


PROPOSED SIDE ELEVATION 1:100

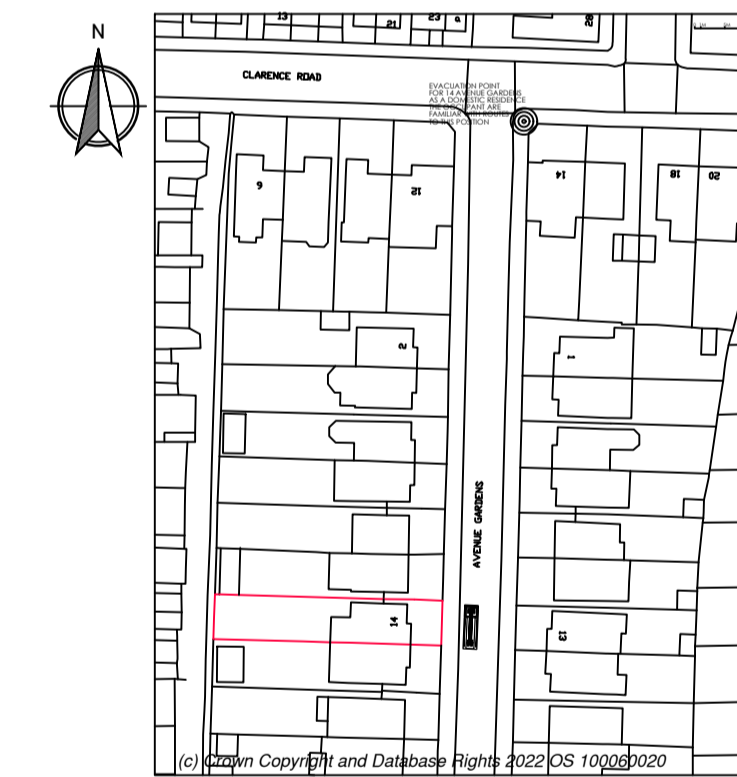

SITE LOCATION PLAN 1:1250

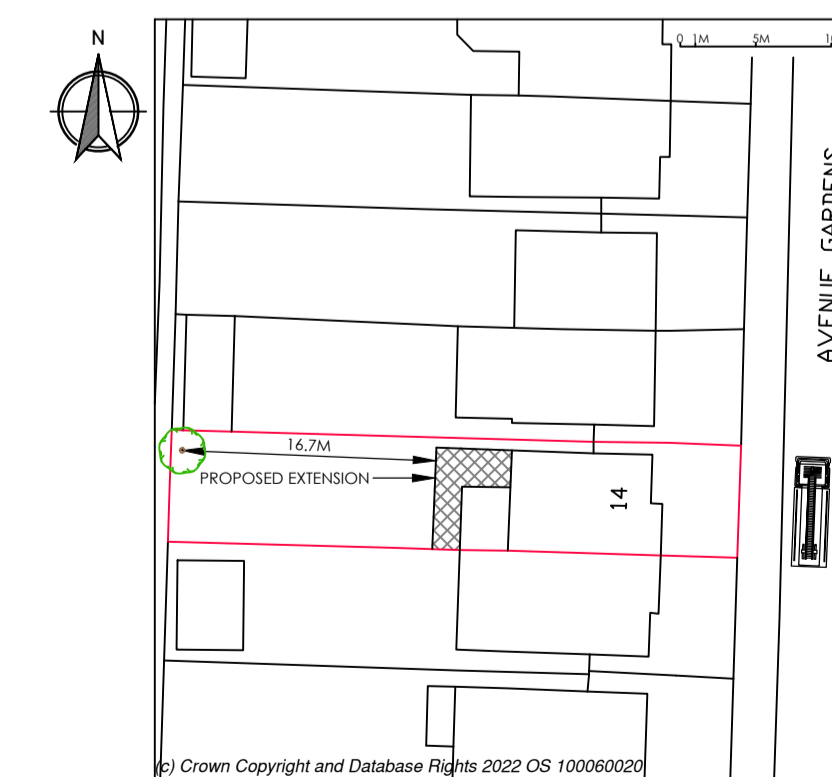

BLOCK PLAN 1:500

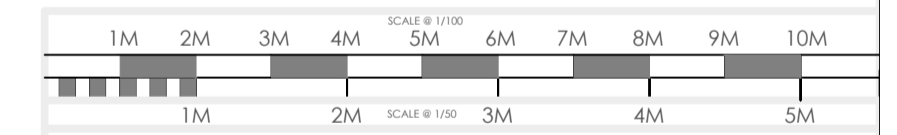

- KITCHEN EXTENSIONS
- LOFT CONVERSIONS
- REFURBISHMENTS

REVISION:
 REV A - CLIENT AMENDMENTS - 05/04/23
 REV B - CLIENT AMENDMENTS - 19/04/23
 REV C - CLIENT AMENDMENTS - 19/04/23
 REV D - CLIENT AMENDMENTS - 02/05/23
 REV E - PLANNING SUBMISSION - 03/05/23

DRAWING:
 EXISTING AND PROPOSED FLOOR PLANS AND ELEVATIONS

DATE: MAR 23 PROJECT: PROPOSED SINGLE STOREY REAR EXTENSION

SCALE @ A1: VARIES CLIENT: TIM JENNS

DRAWING No. P23-10.1 CLIENT ADDRESS: 14 AVENUE GARDENS TEDDINGTON TW11 0BH

ALL PLANS TO BE CHECKED BY CONTRACTORS FOR ACCURACY AND DIMENSIONS BEFORE WORK ON SITE. ANY QUERIES MUST BE REFERRED TO DESIGNER AND DRAWINGS SHOULD BE CORRECTED IMMEDIATELY. DRAWINGS ARE TO BE USED ONLY FOR THE PROJECT AND NOT FOR OTHER PURPOSES. THE DRAWING SHOWS THE CONTRACTOR'S VIEW OF THE PROPOSED WORK AND IS NOT TO BE USED FOR ANY OTHER PURPOSES. THE DESIGNER ACCEPTS NO LIABILITY FOR ANY DAMAGE OR LOSS OF PROFITS OR BUSINESS ARISING FROM THE USE OF THESE DRAWINGS. THE CONTRACTOR SHALL BE RESPONSIBLE FOR OBTAINING ALL NECESSARY APPROVALS AND PERMITS FROM THE LOCAL AUTHORITY. 

