




NORTH SIDE ELEVATION

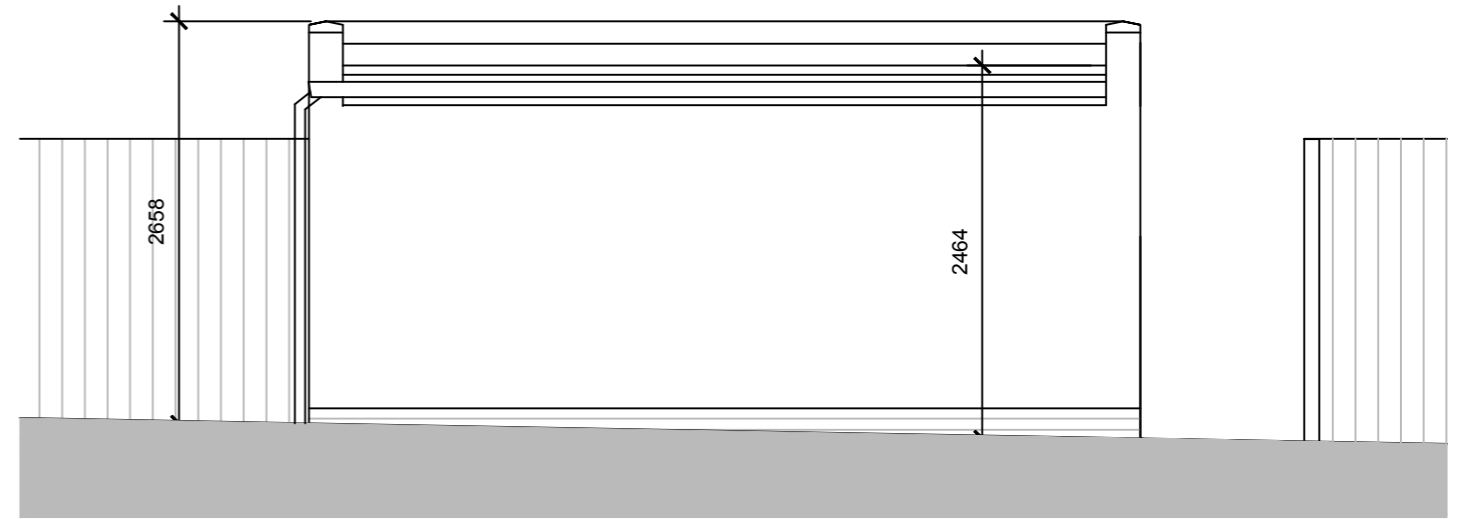

SOUTH SIDE ELEVATION

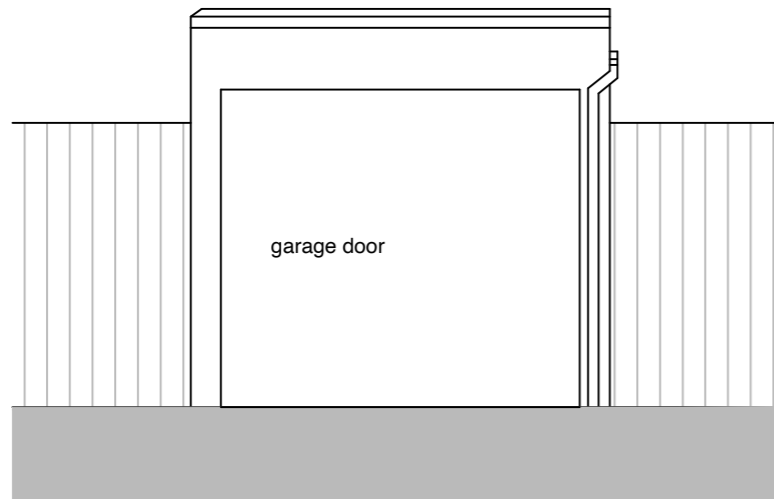


FRONT ELEVATION
TO DRIVEWAY

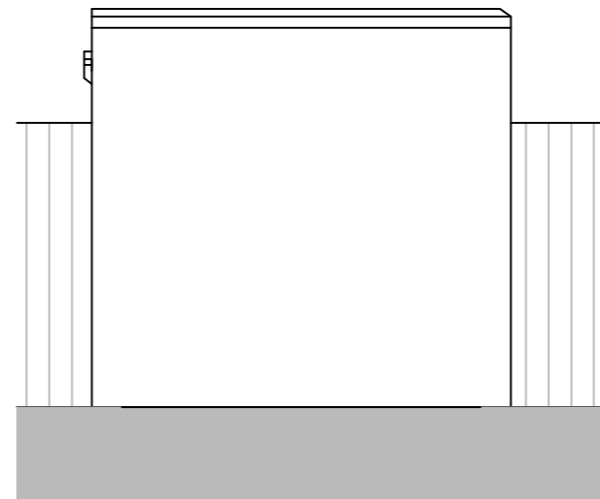

REAR ELEVATION
TO PASSAGEWAY



SCALE BAR

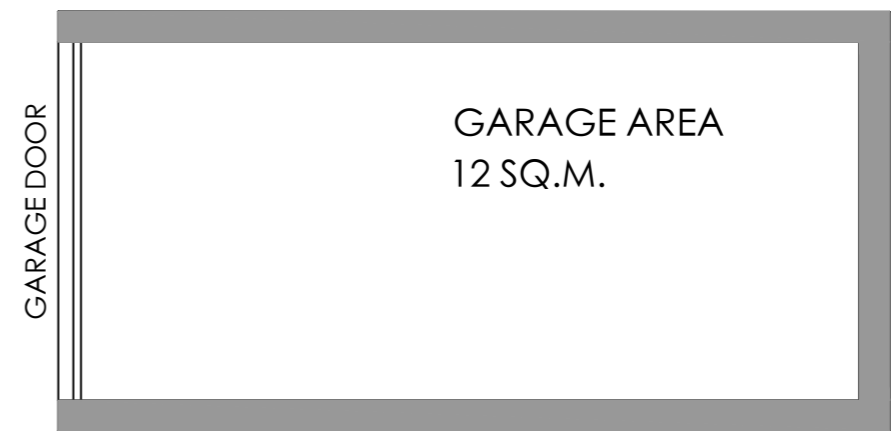

PLAN OF EXISTING
GARAGE

Date	Rev	Revisions
-	-	-

Drawn	LB
Checked	
Scale	1:50 AT A3
Date	11/2021

Project	LAND AT REAR OF WALDEGRAVE ROAD PROPOSED STORE BUILDING
Drawing	FLOOR PLAN, SECTION AND ELEVATIONS AS EXISTING

Purpose Of Issue	PLANNING
Drawing No	E-02
Rev	



Lewis Barker & Associates
Chartered Architects
20 Church Street
Twickenham TW1 3NJ
T : 020 8617 3318
M : 07590 074 590
E : lewisbarker1@mac.com
W : lewisbarker.net