




01 Proposed Front (East) Elevation  
SCALE 1:100




02 Proposed Rear (West) Elevation  
SCALE 1:100

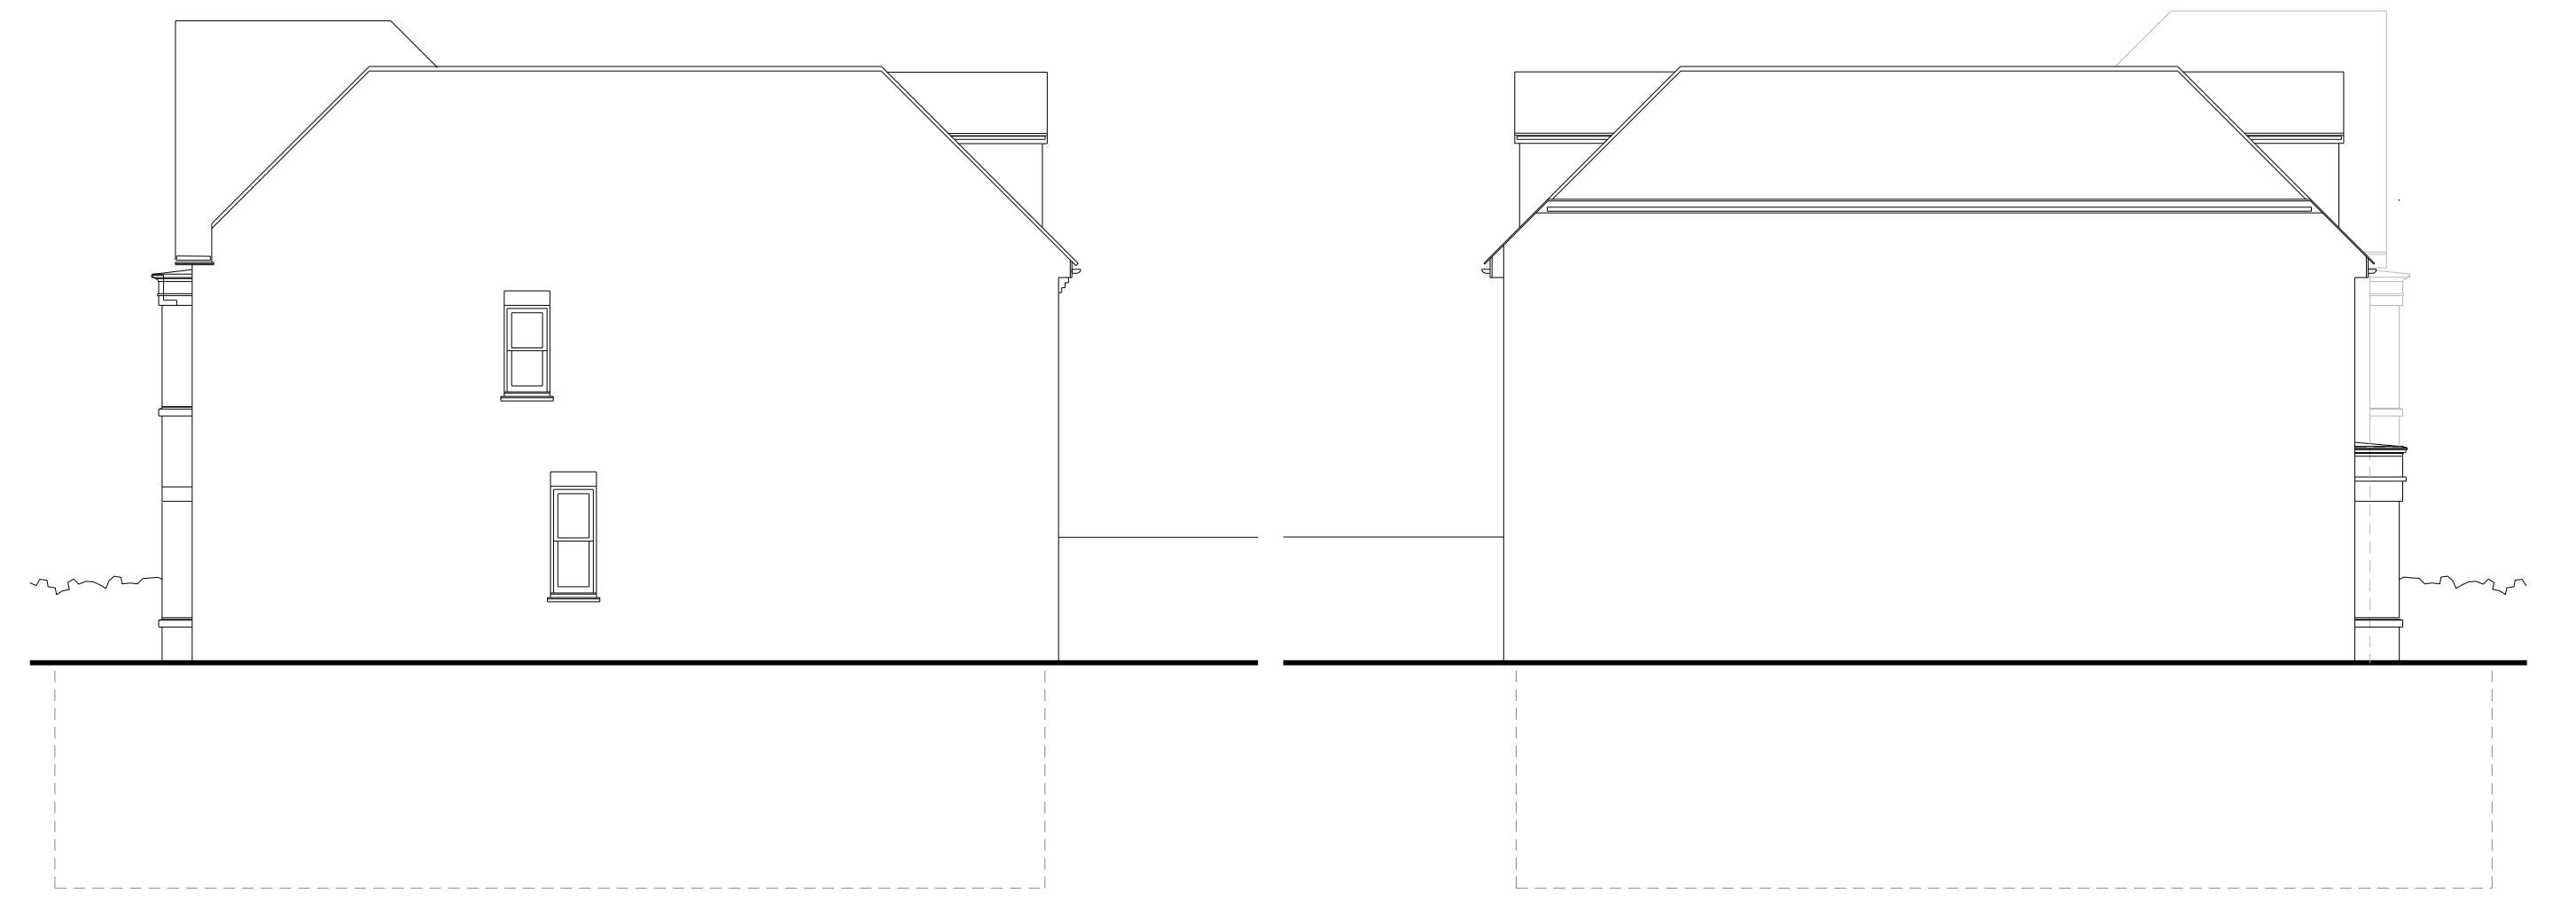


03 Proposed Side (North) Elevation  
SCALE 1:100


04 Proposed Side (South) Elevation  
SCALE 1:100

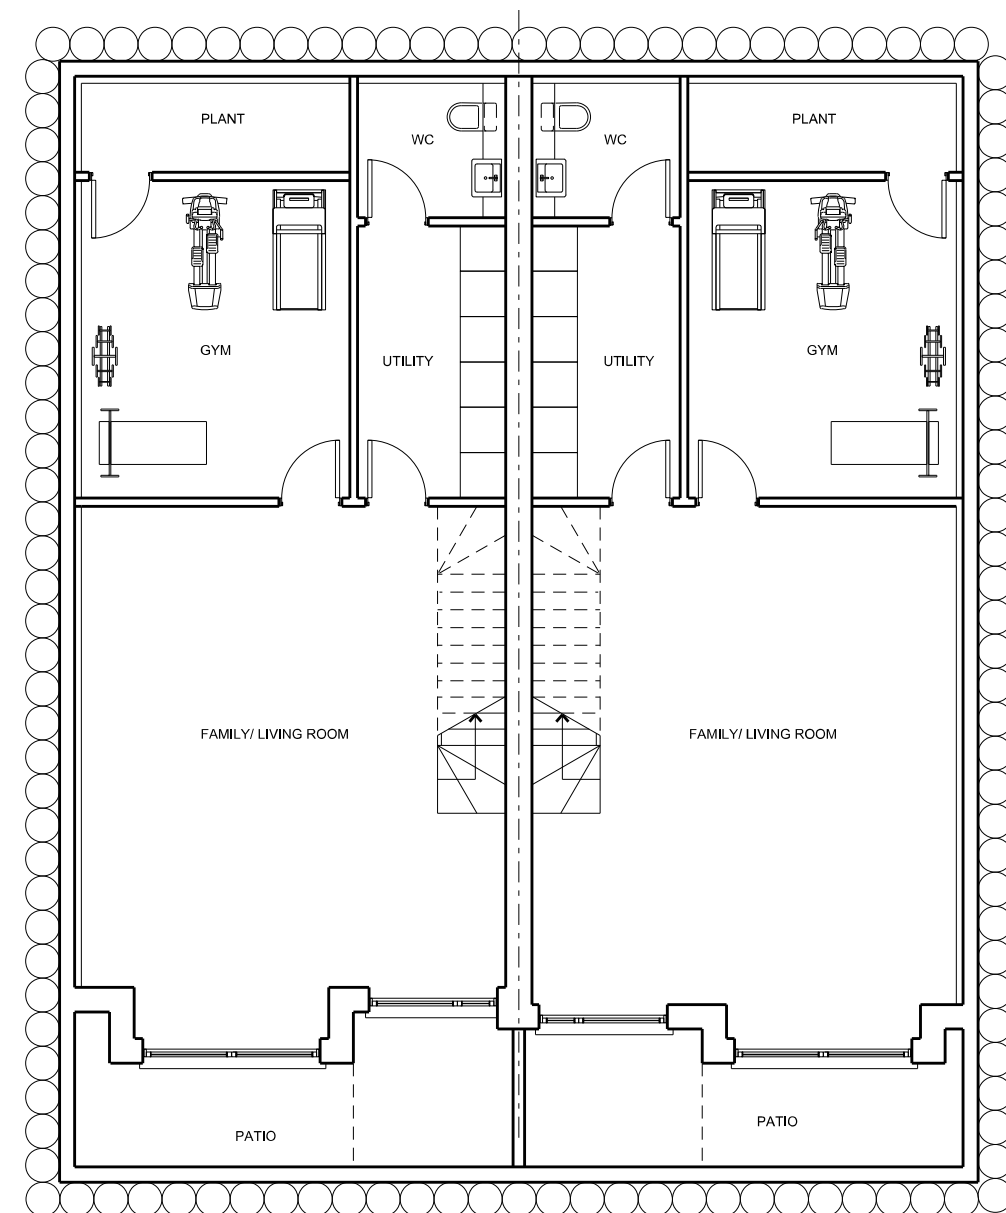


05 Proposed Basement Plan  
SCALE 1:100

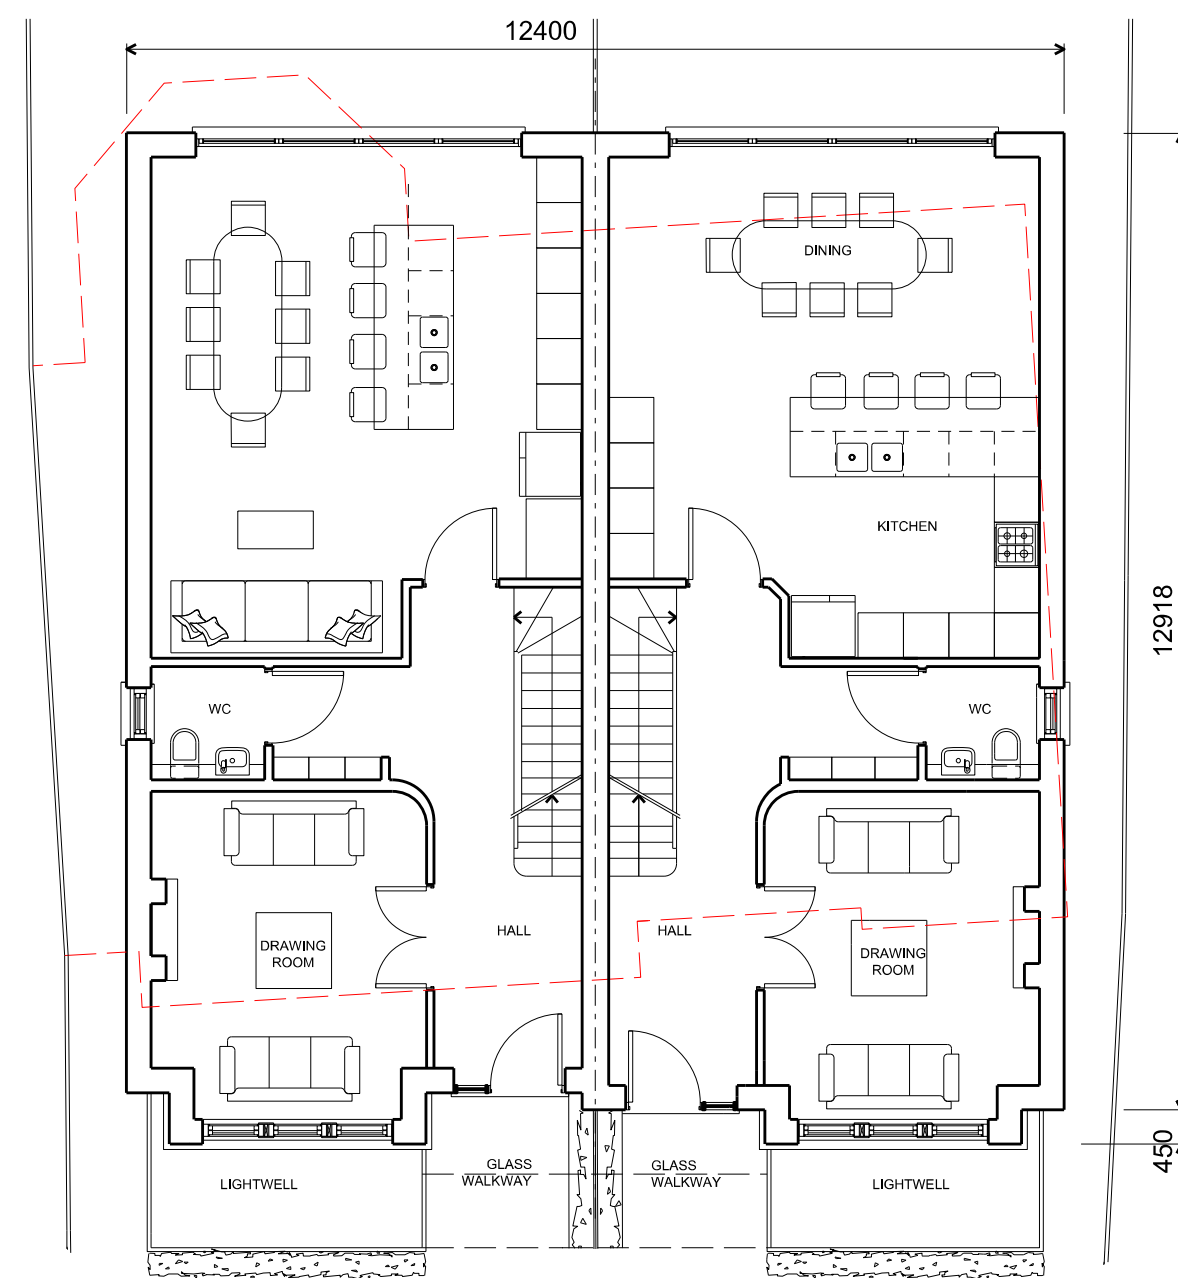



06 Proposed Ground floor plan  
SCALE 1:100

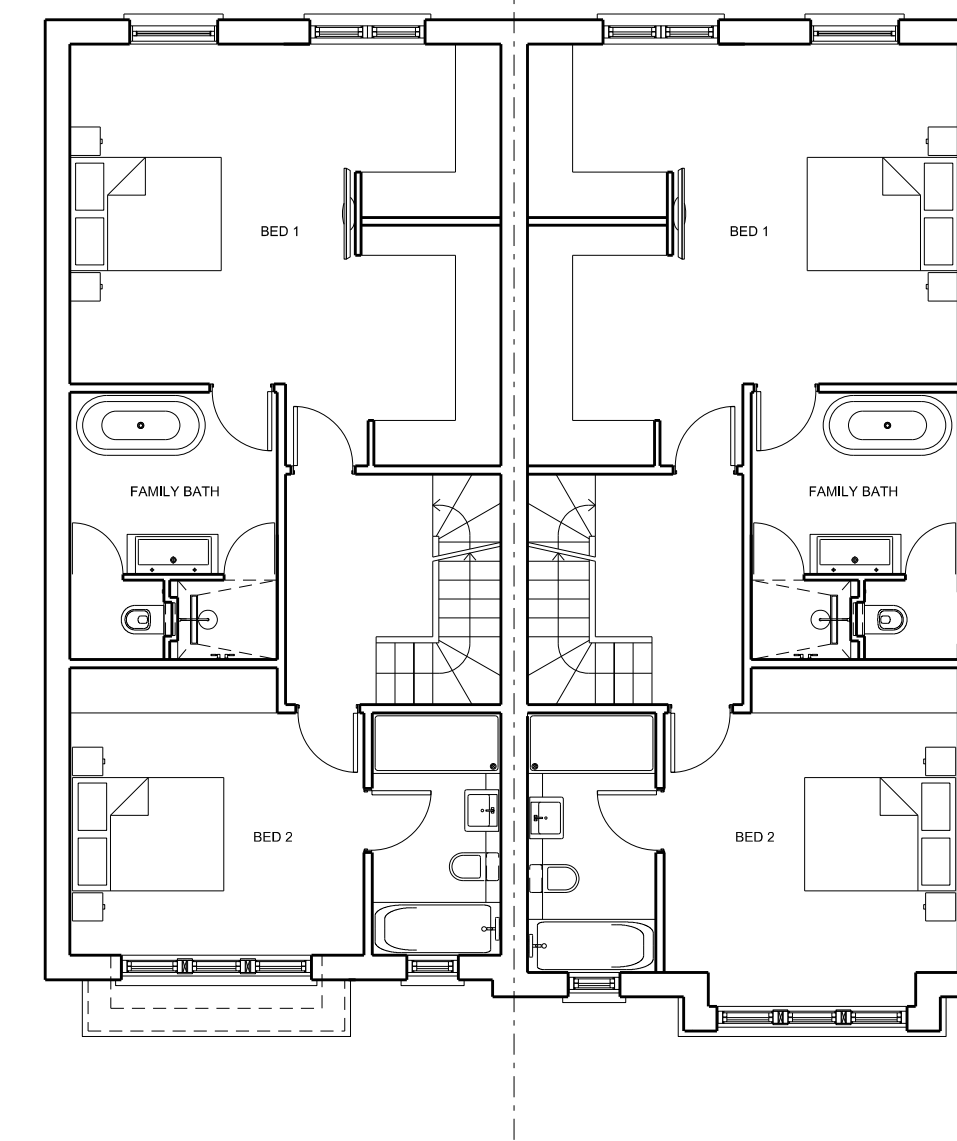

07 Proposed First Floor Plan  
SCALE 1:100

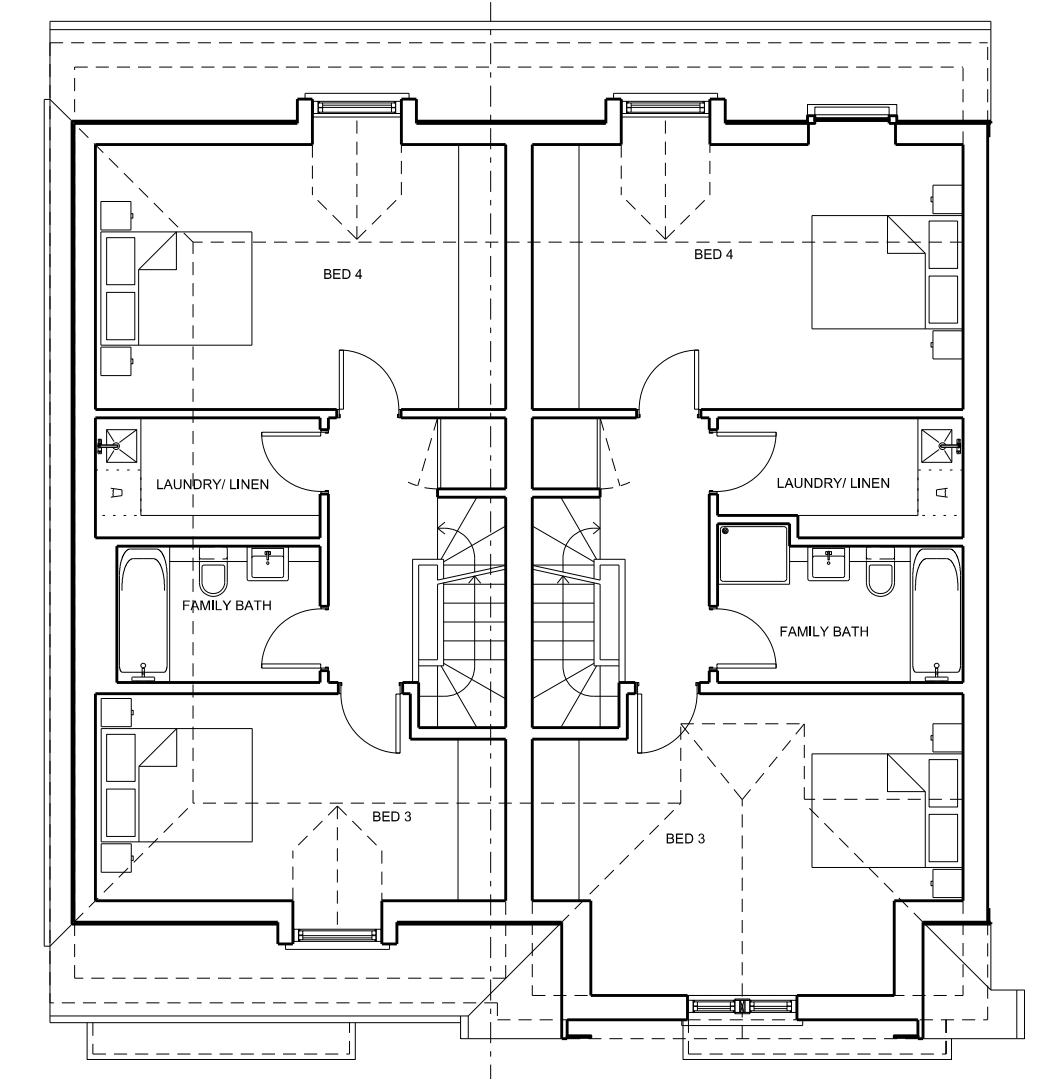

08 Proposed Second Floor Plan  
SCALE 1:100

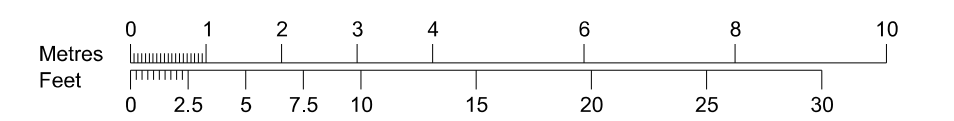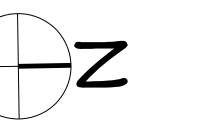

REV	NOTES	DATE
A	ISSUED FOR PLANNING	02.02.2022
B	NOTES REVISED	16.08.2022
C	RETAINED WALL DENOTED	31.08.2022
D	ISSUED FOR PLANNING	27.01.2023
E	BASEMENT ELEVATION ADDED	12.05.2023

REV	NOTES	DATE

JOB  
**34 Udney Park Road**

TITLE  
**PROPOSED PLANS & ELEVATIONS**

DRAWING No. **00P110**

SCALE  
**1:100 @ A1**  
DRAWN BY  
**ML**  
DATE  
**JAN 2022**  
REVISION  
**E**