

GENERAL NOTES



1. THIS PLAN IS A PRELIMINARY DESIGN AND SHOULD NOT BE USED FOR CONSTRUCTION WITHOUT THE APPROVAL OF THE ARCHITECT.

2. ALL DIMENSIONS ARE TO FACE UNLESS OTHERWISE SPECIFIED.


3. THE ARCHITECT HAS CONDUCTED VISUAL SURVEYS AND PHOTOGRAPHS OF THE SITE AND SURROUNDINGS AND HAS TAKEN INTO ACCOUNT THE LOCAL CONTEXT AND CHARACTER OF THE AREA.

4. THE ARCHITECT HAS CONDUCTED VISUAL SURVEYS AND PHOTOGRAPHS OF THE SITE AND SURROUNDINGS AND HAS TAKEN INTO ACCOUNT THE LOCAL CONTEXT AND CHARACTER OF THE AREA.

5. THE ARCHITECT HAS CONDUCTED VISUAL SURVEYS AND PHOTOGRAPHS OF THE SITE AND SURROUNDINGS AND HAS TAKEN INTO ACCOUNT THE LOCAL CONTEXT AND CHARACTER OF THE AREA.

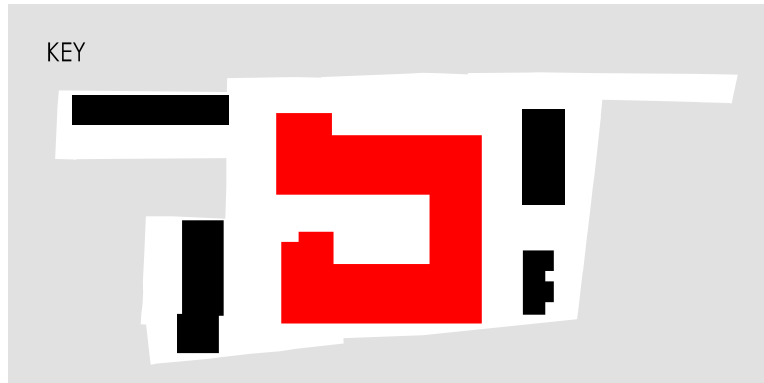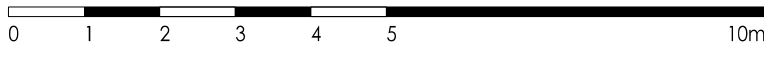

GREEN ROOFS
(COMBINED AREA = 1395.1 sq m)

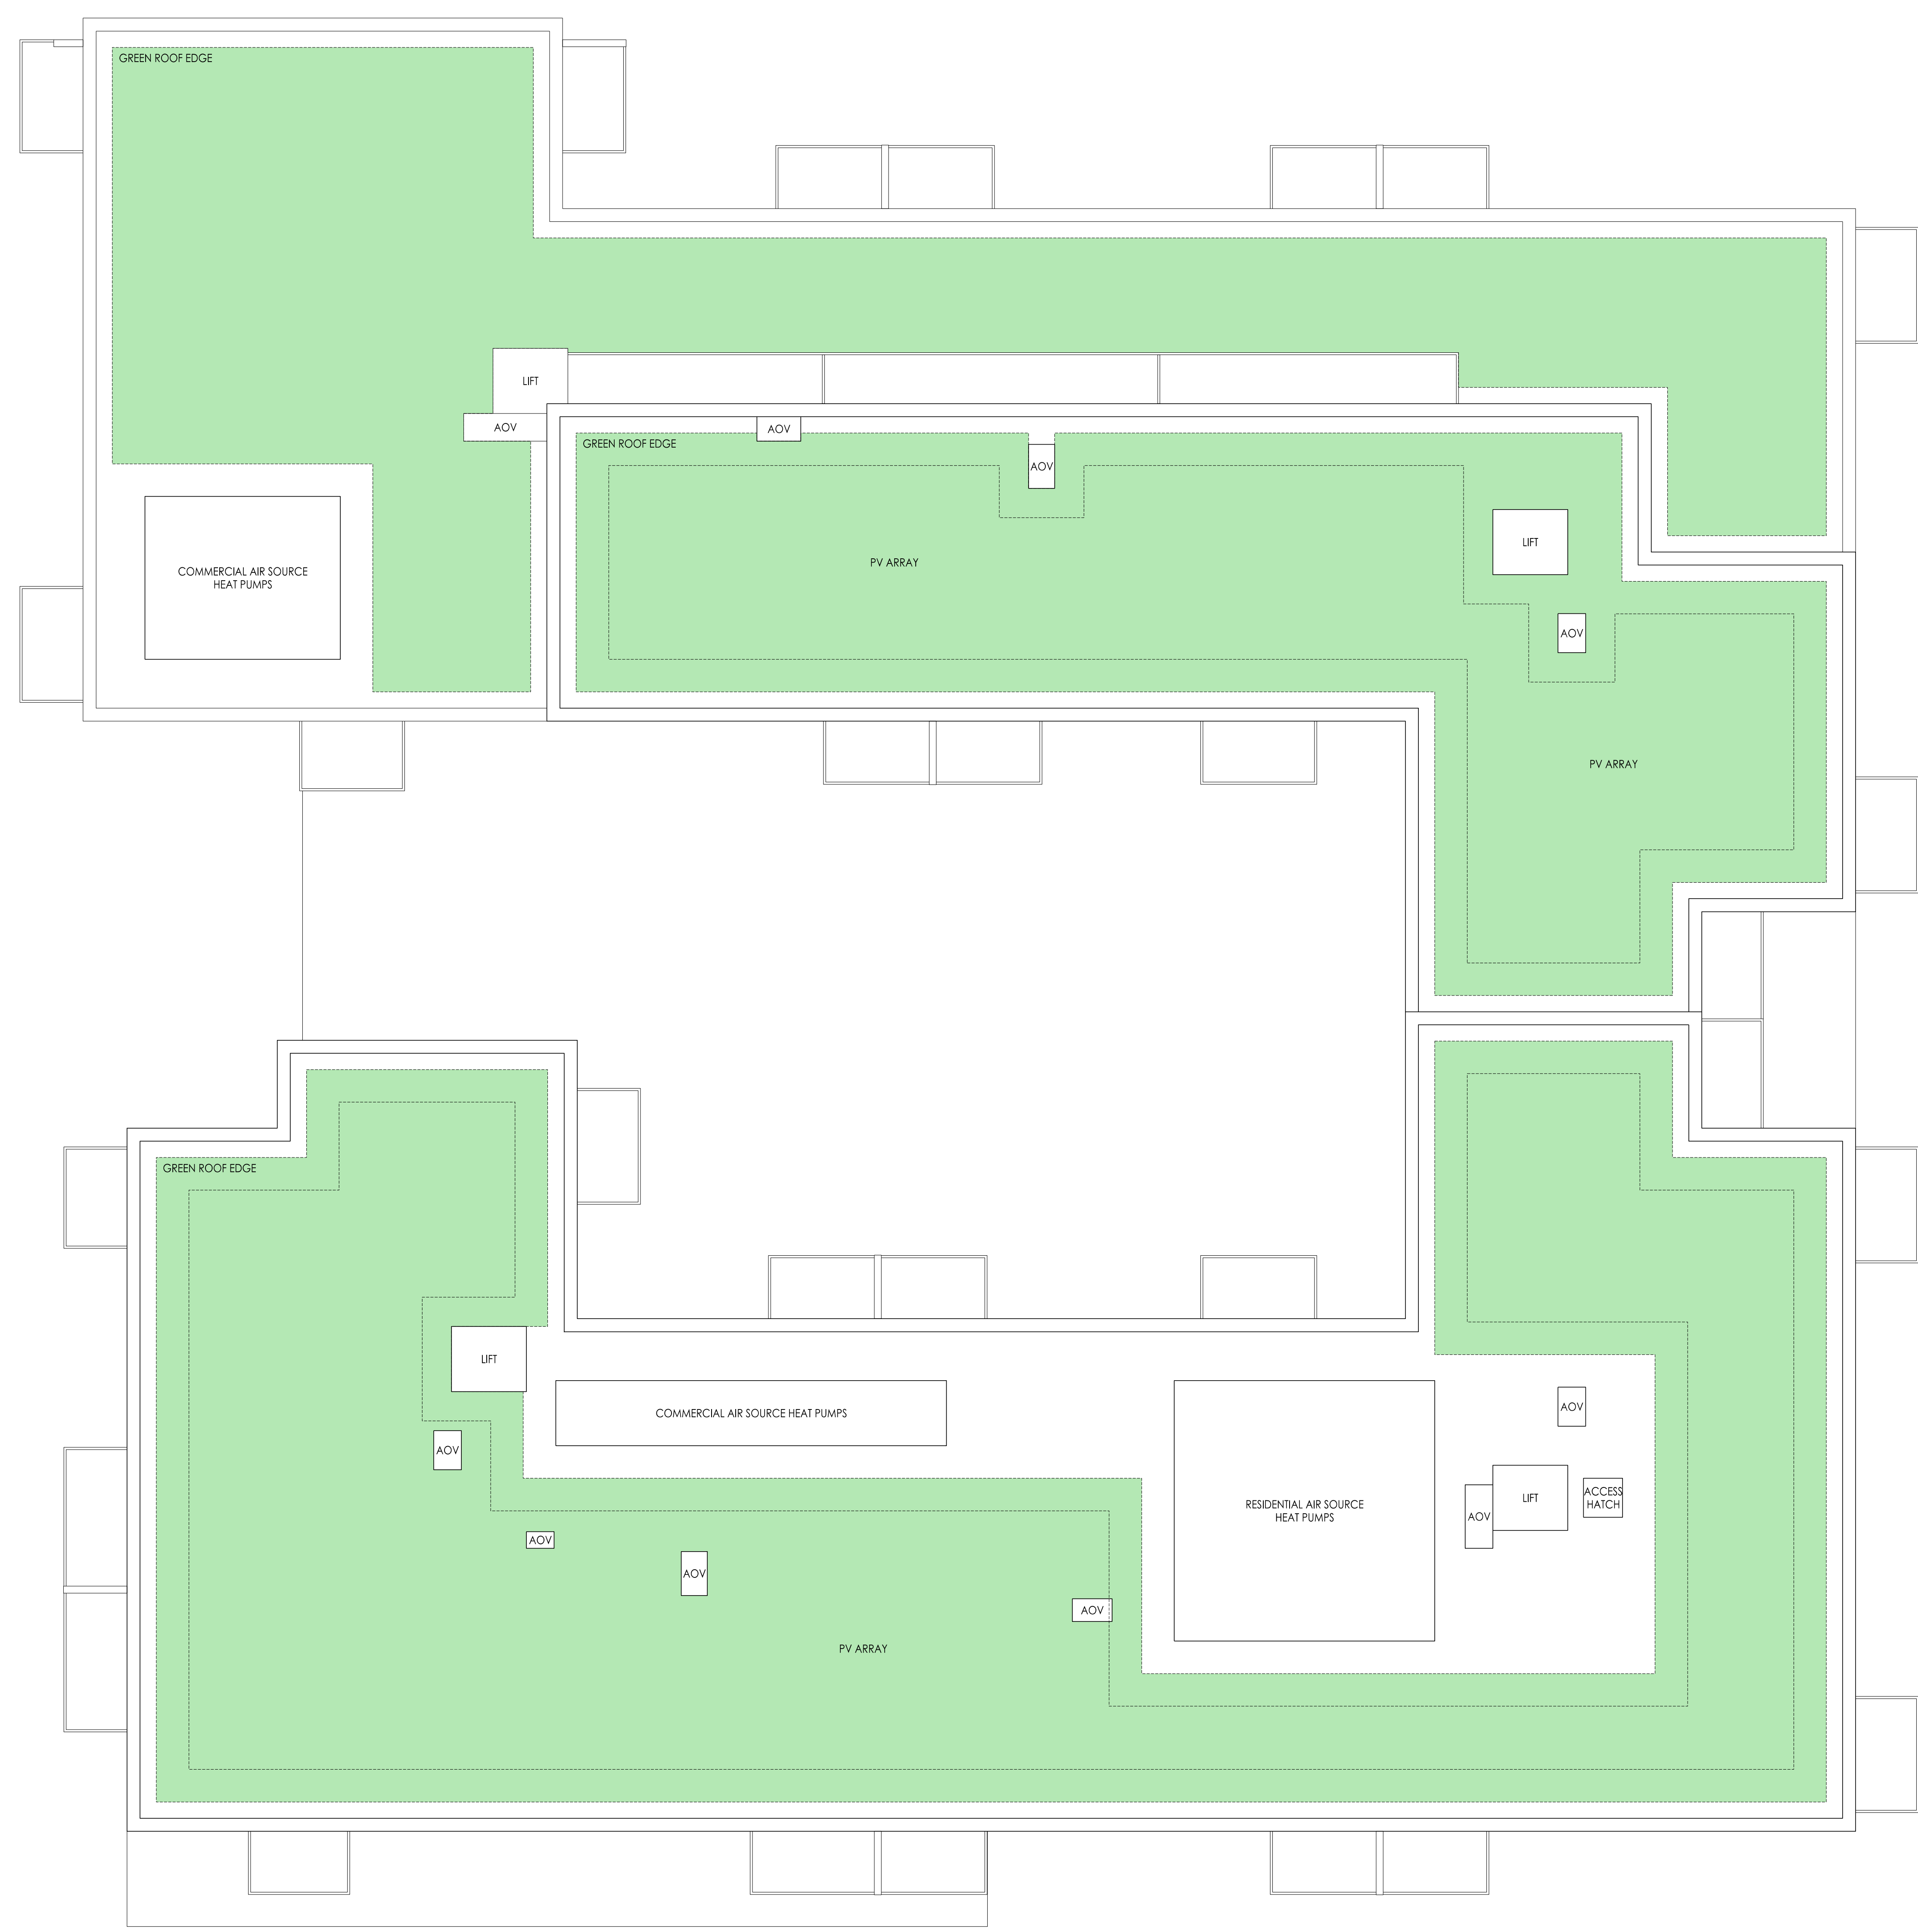

BLOCK B1: ROOF PLAN

2019/02/21	PP	ARCHITECTS FOR NEW PLANNING APPLICATION	PP	DDG
2019/02/21	PP	ARCHITECTS FOR NEW PLANNING APPLICATION	PP	DDG
AHR ARCHITECTS
31-35 KIRBY STREET
LONDON, EC1N 8TE
TEL: 020-7837-9789
www.ahr.co.uk

CLIENT	Notting Hill Genesis
PROJECT	St Clare SCL-AHR Block B1 Roof Plan
STATUS	PLANNING
SCALE	1:1000 (A0) / 1:250 (A3)
DATE	2019.04
DRAWING NO.	B1-R1-DR-A-20-016-P1
VERSION	P04