

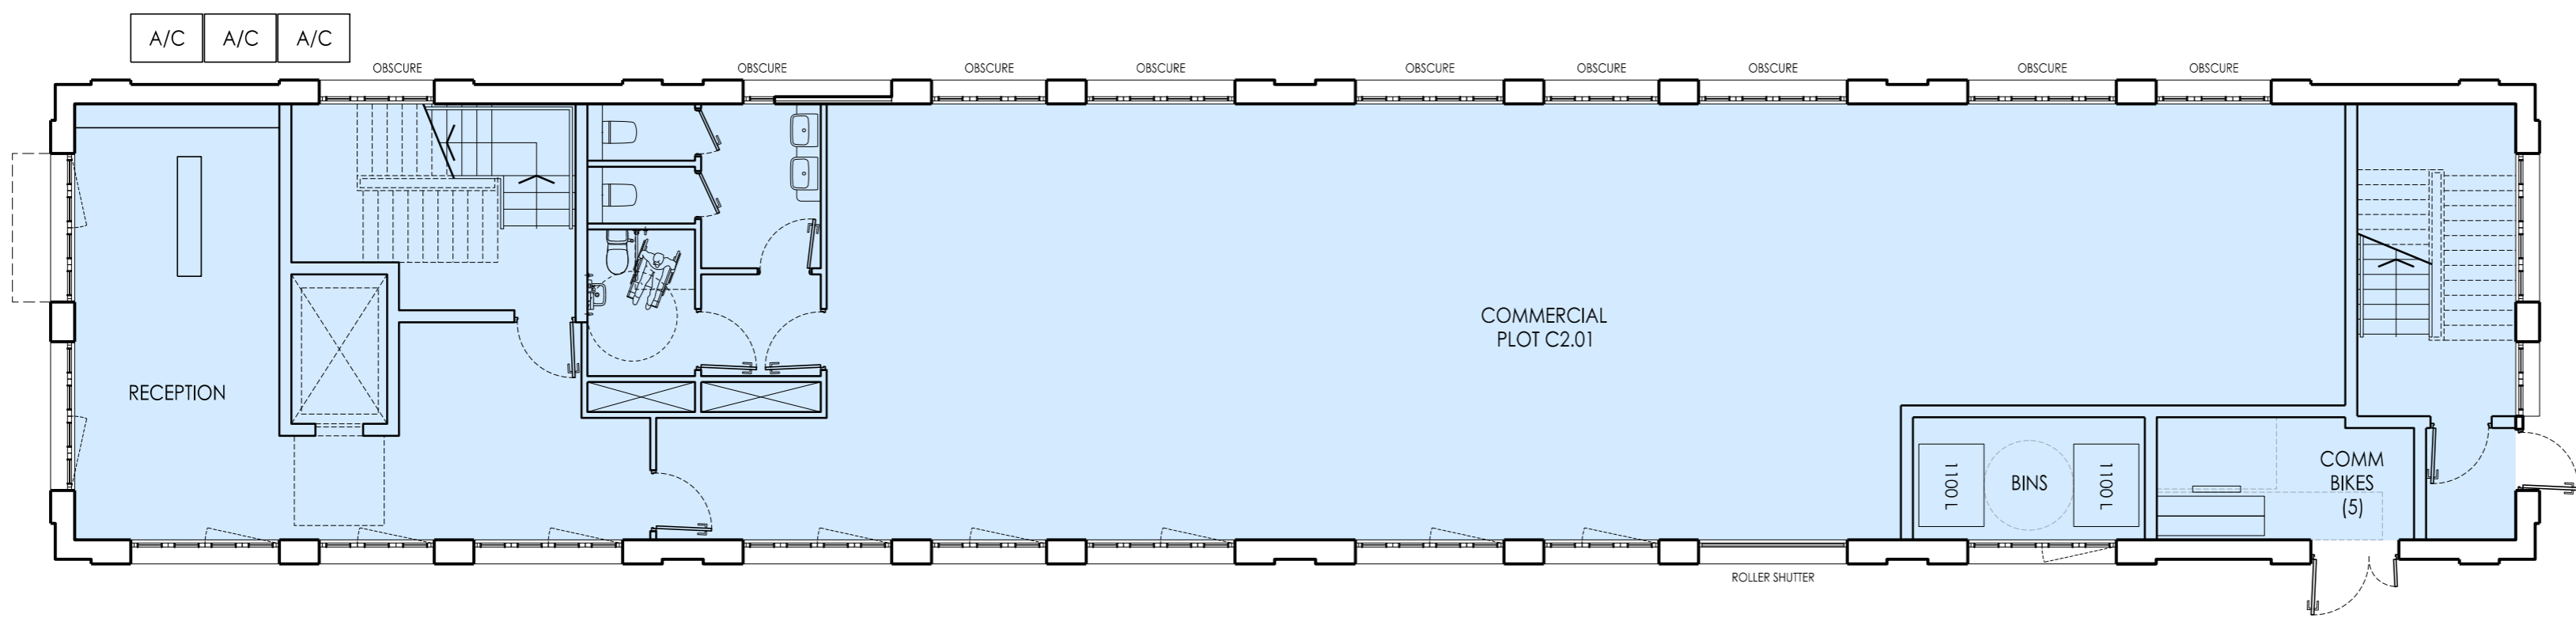



GENERAL NOTES
 DO NOT SCALE FROM THE DRAWING.
 FIGURES INDICATED ARE BASED ON STRUCTURE UNLESS OTHERWISE STATED.
 ALL DIMENSIONS TO BE CHECKED ON SITE PRIOR TO COMMENCEMENT OF WORK.
 DRAWING TO BE USED IN CONJUNCTION WITH ALL OTHER ARCHITECTURAL DRAWINGS, CONDITIONS AND SPECIFICATIONS.
 CONSTRUCTION NOTES, SPECIFICATIONS AND EMPLOYER'S REQUIREMENTS WHERE APPLICABLE.
 ANY DIMENSIONS WHICH MAY BE SUBJECT TO THE VARIATION OF AIR BRIDGE, DO NOT APPLY.
 ANY MODIFICATION TO THE DRAWING MUST BE CARRIED OUT BY A/E.
 THE DIMENSIONS SHOWN UNDER THE COPYRIGHT OF A/E ARCHITECTS ARE TO BE USED AS A GUIDE ONLY.
 WHERE METHODS OF CONSTRUCTION INCORPORATE DIMENSIONS, THESE SHALL BE TO BE TO FRAME MANUFACTURER'S DESIGN DETAIL AND SPECIFICATION.
 ALL STRUCTURAL ELEMENTS ARE SHOWN PRELIMINARY. FOR ALL ELEMENTS OF STRUCTURE REFER TO STRUCTURAL, MECHANICAL AND ELECTRICAL CONTRACTORS FOR DESIGN, DETAIL AND SPECIFICATION.
 ALL MECHANICAL, ELECTRICAL, PLUMBING AND SANITARY SERVICES TO BE PROVIDED BY THE CONTRACTOR TO BE CHECKED AGAINST THE DESIGN AND SPECIFICATION.

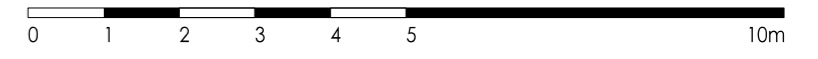

GROUND FLOOR PLAN INDICATIVE LAYOUT (GIA = 297.5m²)

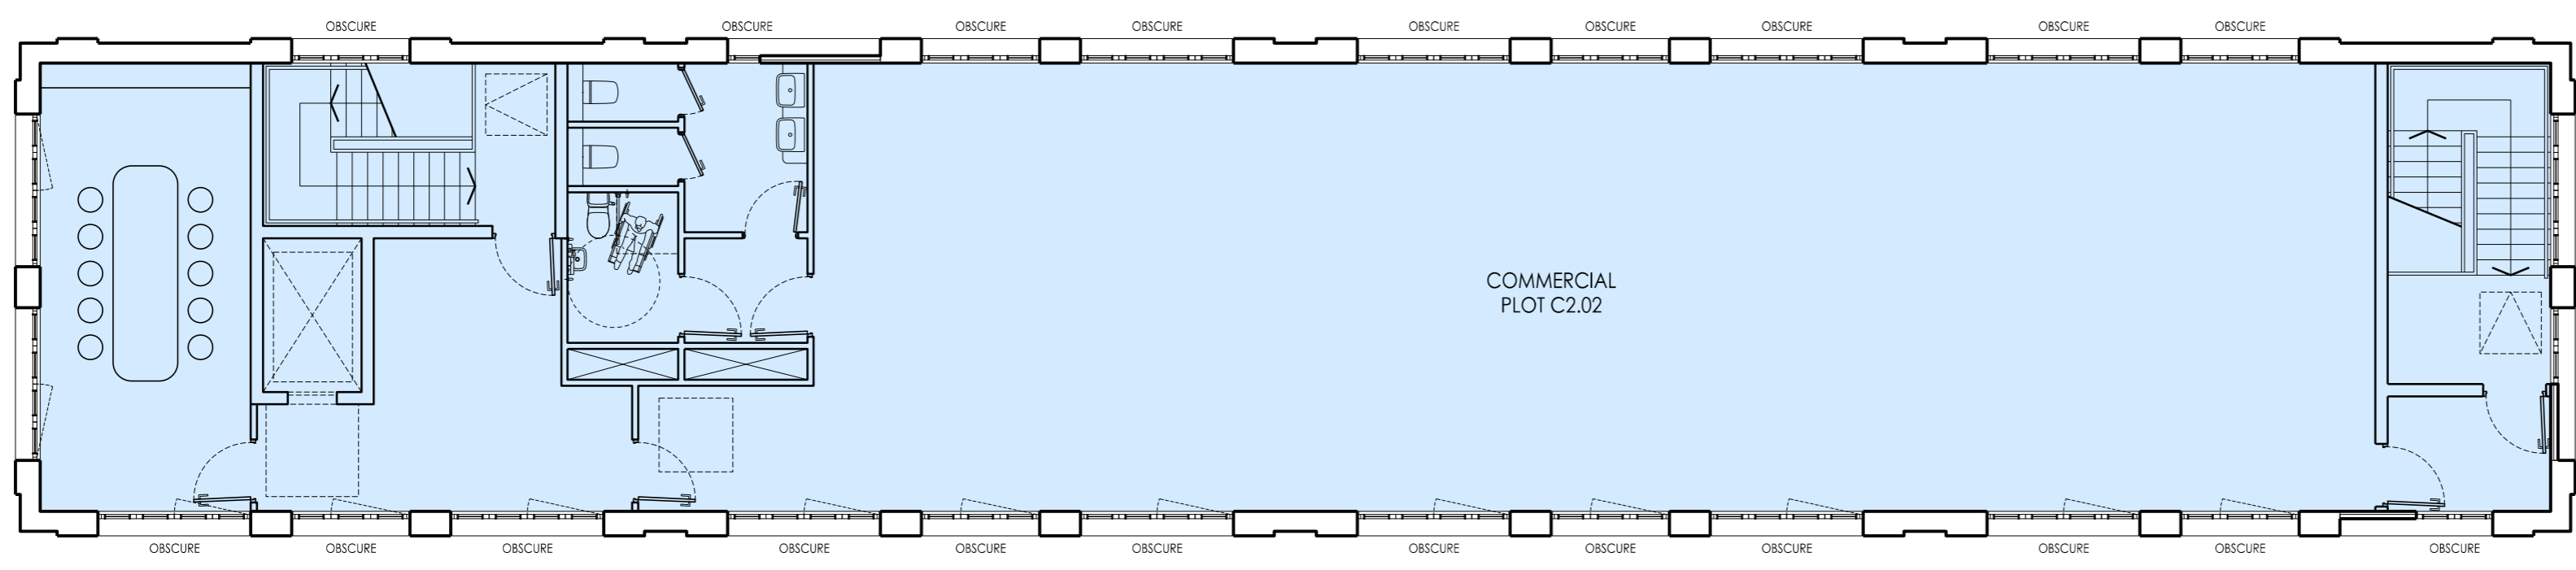

FIRST FLOOR PLAN INDICATIVE LAYOUT (GIA = 297.5m²)

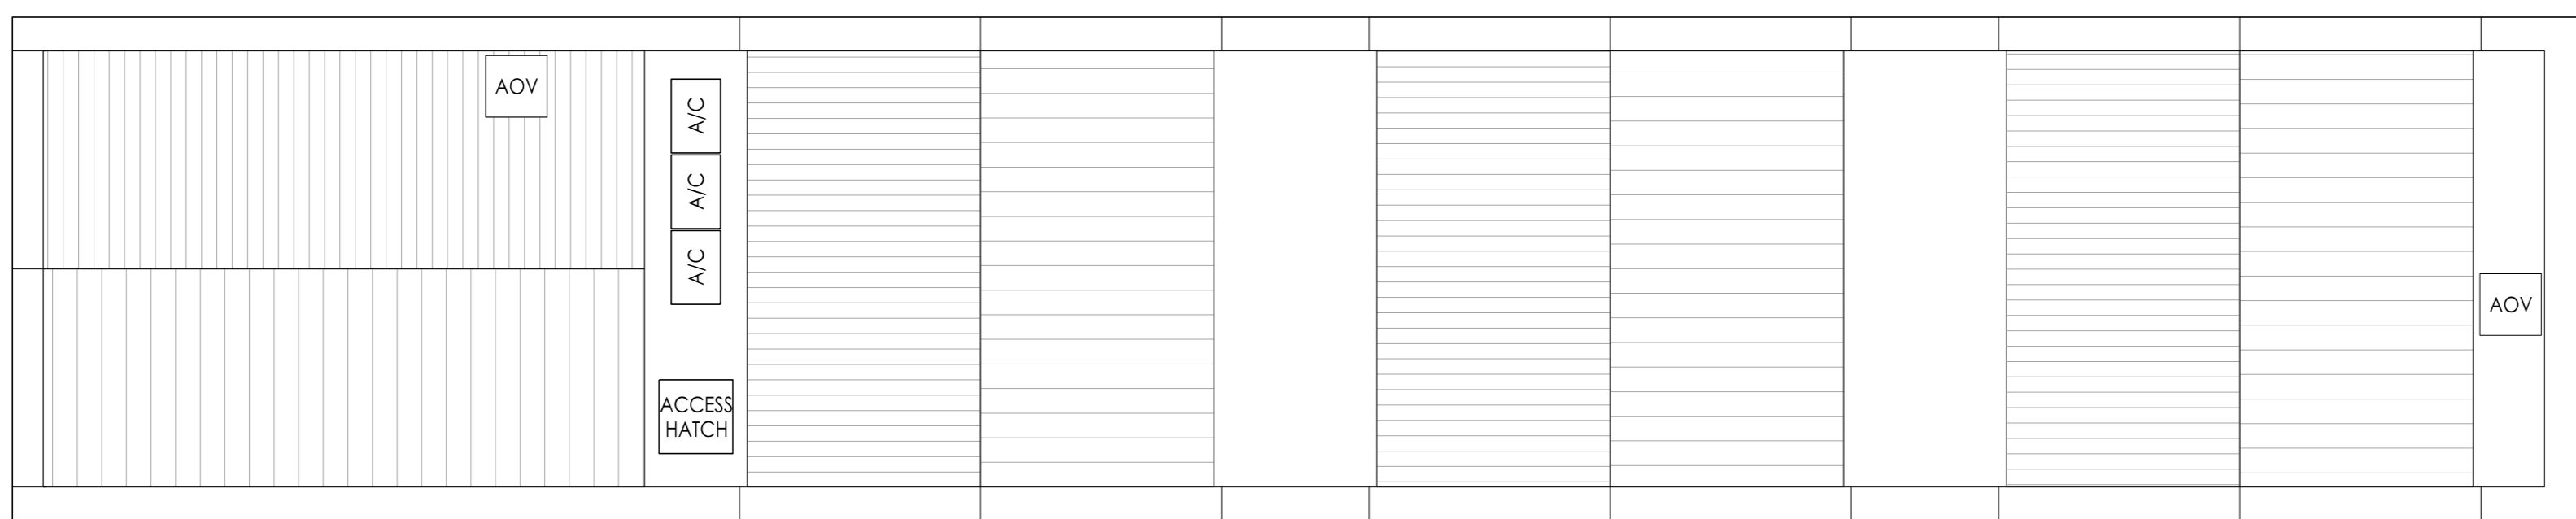

ROOF PLAN

DATE	REV.	DESCRIPTION	BY	CHECKED
11/04/23	P01	OBSCURE WINDOWS ON 1/F INTRODUCED	PP	DDS
24/02/23	P02	AMENDMENTS FOR NEW PLANNING APPLICATION	PP	DDS
15/02/19	P01	INITIAL ISSUE	PP	DDS

AHR
 ARCHITECTS
 MASTER PLANNERS
 INTERIOR DESIGNERS
 URBAN DESIGNERS

CLIENT	Notting Hill Genesis		
PROJECT	St Clare SCL-AHR		
DRAWING TITLE	Block B2 Floor Plans		
STATUS	PLANNING		
SCALE	1:100@A1 / 1:200@A3	DRAWN BY	PP
DATE	2019.04	CHECKED BY	DDS
DRAWING NO.	B2-XX-DR-A-20-020-P1	REVISION	P03